




Board of Adjustment **Notification Plan for** **Case No A-18-900032**



San Antonio City Limits
 Subject Property
 200' Notification Boundary
 Council District: 9



"NOT TO SCALE,
 FOR ILLUSTRATIVE PURPOSES ONLY"
 Development Services Department
 City of San Antonio

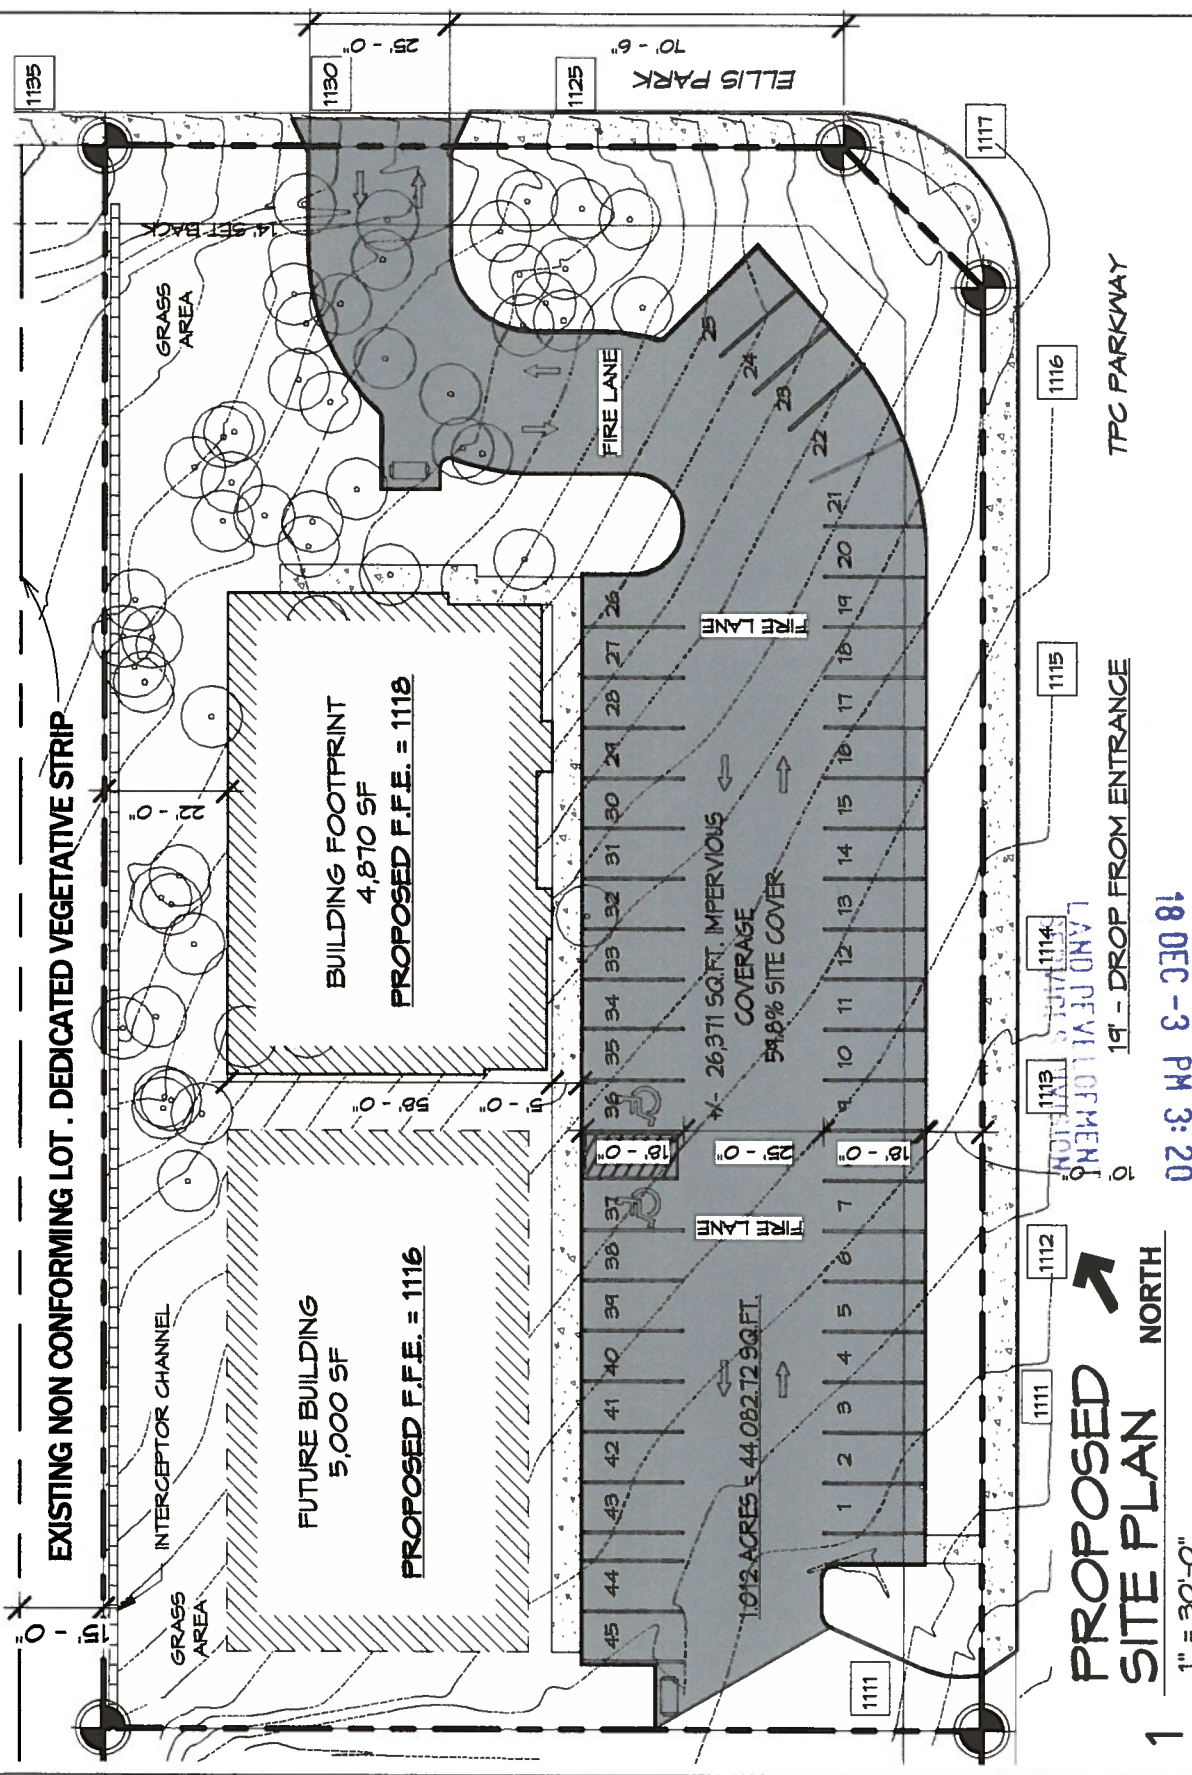

ARCHITECTURA S.A.
ARCHITECTURE INTERIOR DESIGN PLANNING

NEW OPTOMETRY SERVICES
BUILDING
2427 TPC PARKWAY
SAN ANTONIO, TX

DATE 11/30/18
REF. SHEET Checker
PROJECT No. 18-057

RECEIVED
18 DEC -3 PM 3:20

BOA-18-900032
Subject Property – 2927 TPC Parkway



Streetscape TPC Parkway (north)



Streetscape TPC Parkway (south)



Streetscape Ellis Parkway (east)



Streetscape Ellis Parkway (west)



Rear of Property



Rear of Property

