

Board of Adjustment **Notification Plan for** **Case No A-18-900033**



San Antonio City Limits




Subject Property



200' Notification Boundary




Council District: 2

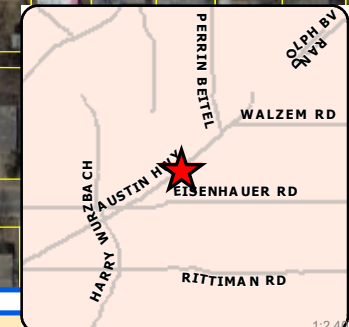

"NOT TO SCALE,
 FOR ILLUSTRATIVE PURPOSES ONLY"

Development Services Department
 City of San Antonio

1/24/20

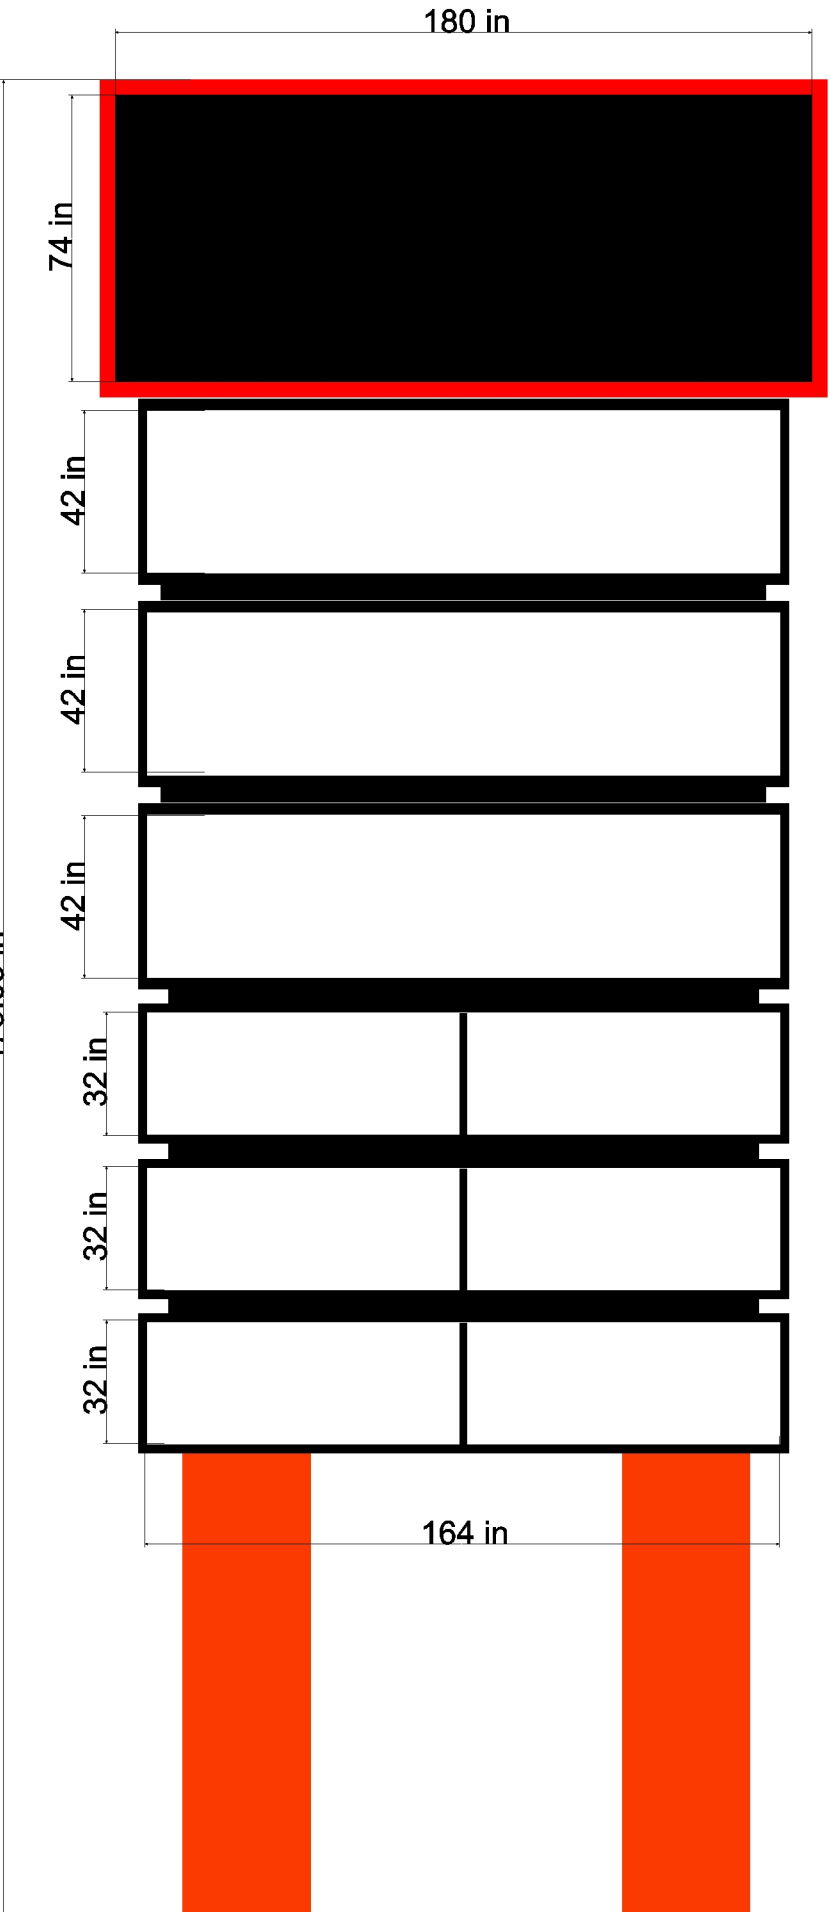

SIGNS - SERVICE

14075 DUBLIN SQ SAN ANTONIO TX 78217
ELECTRICAL SIGN CONTRACTOR
LICENSE # 18828

Client Name:

Location:

Start Date:

Last Revision:

Job#:

Drawing#:

• Client Approval

• Landlord Approval

Sales Rep:

ROLANDO

Designer:

JENNIFER

BOA-18-900033
Subject Property – 2034 Austin Highway



Subject Property



View across subject property



Austin Highway view to the North

