




Board of Adjustment **Notification Plan for** **Case No A-18-900025**



San Antonio City Limits
 Subject Property
 200' Notification Boundary
 Council District: 2

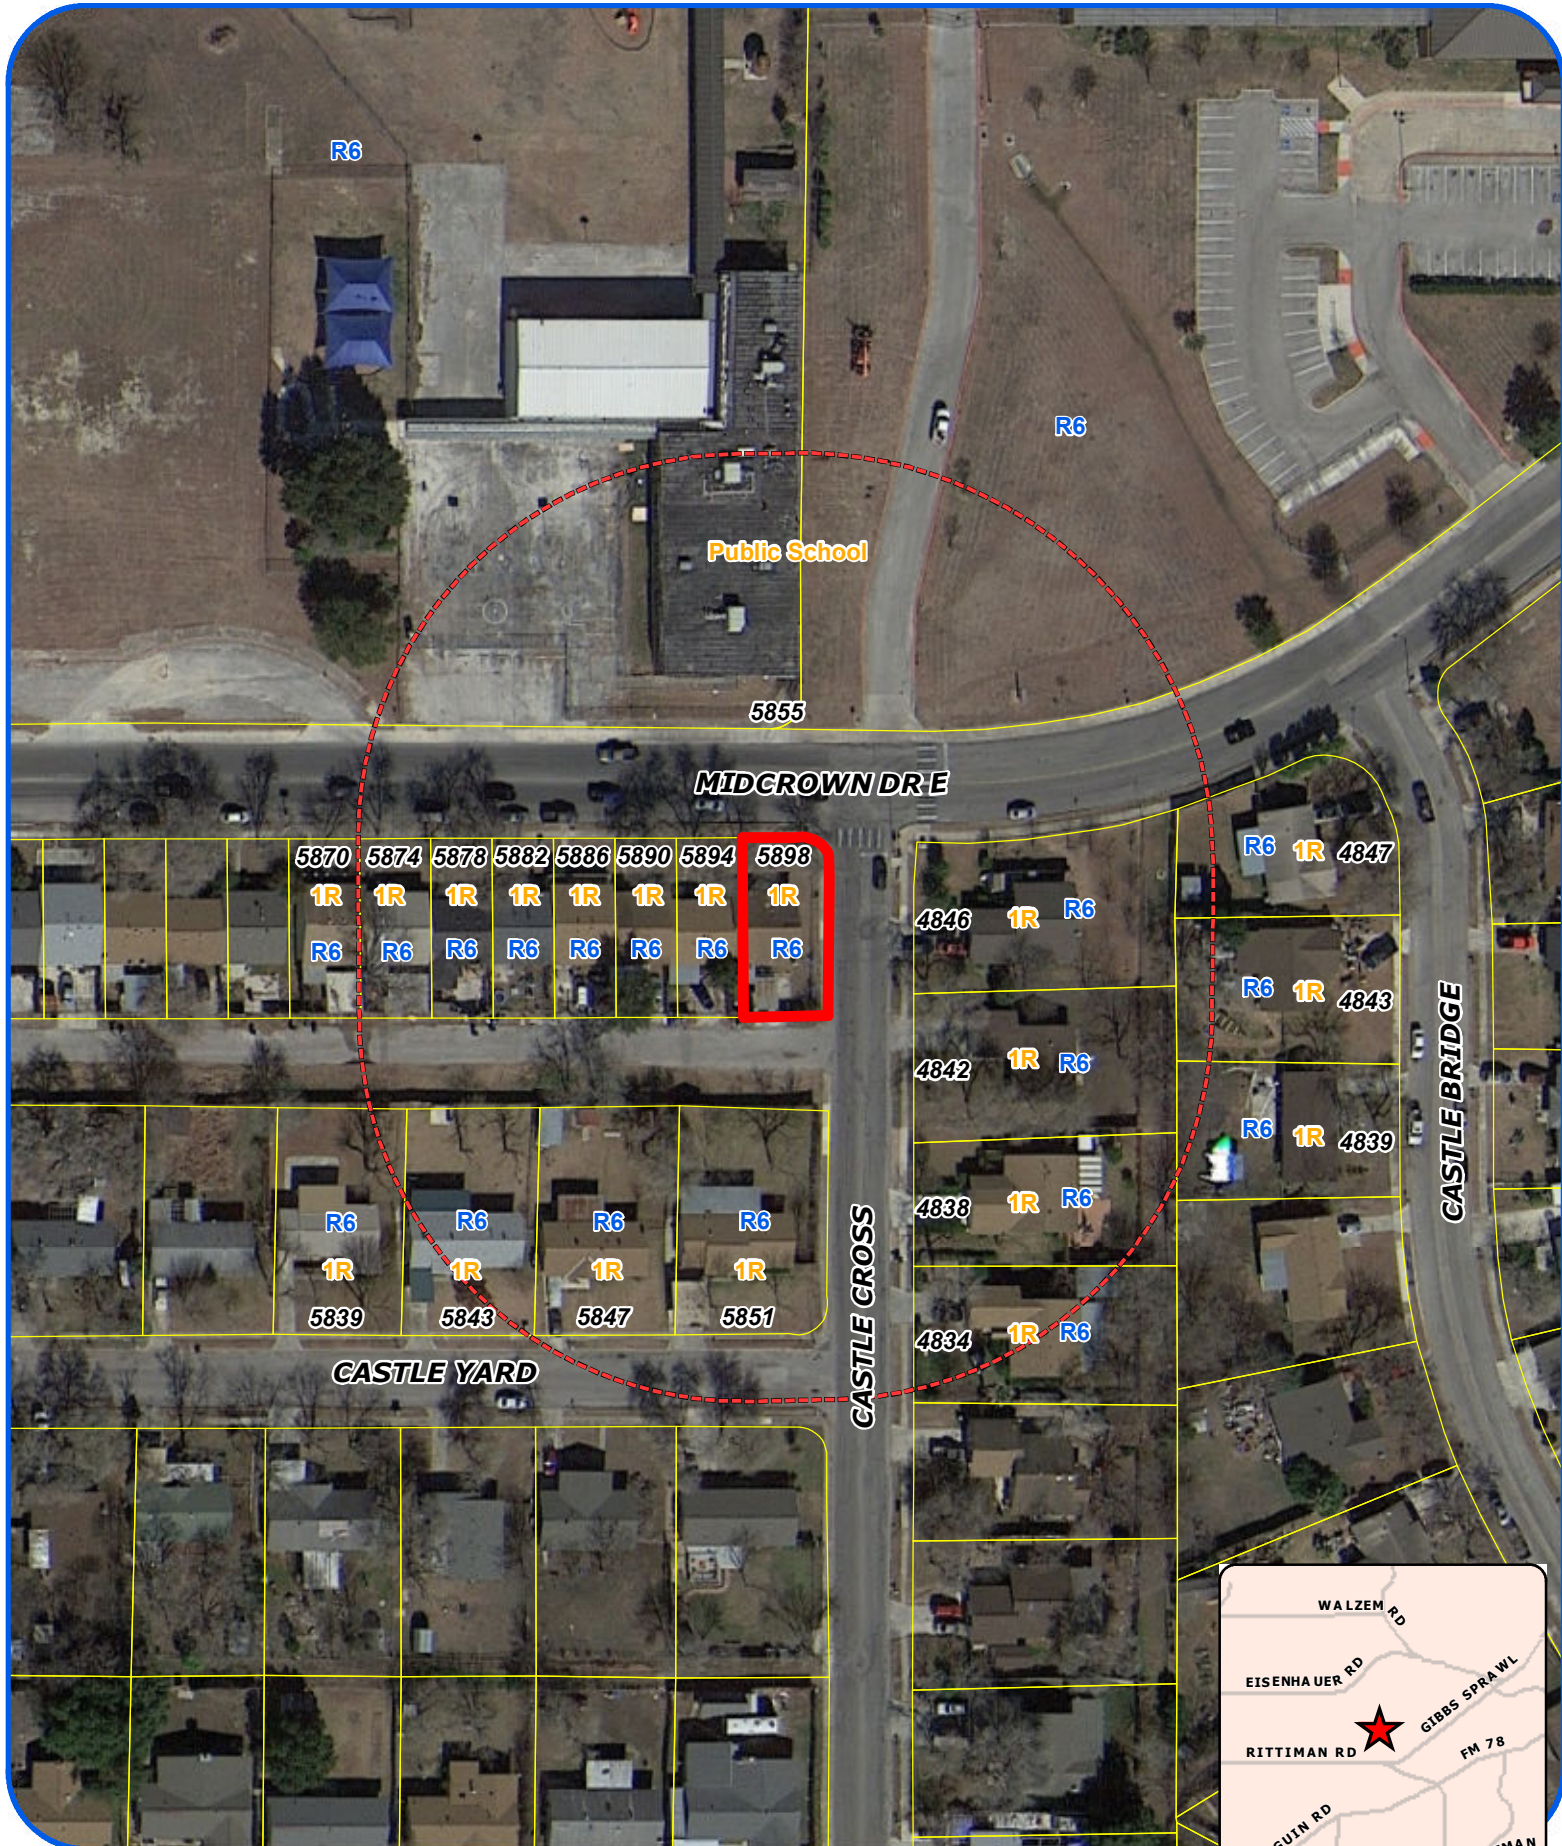

"NOT TO SCALE,
 FOR ILLUSTRATIVE PURPOSES ONLY"
 Development Services Department
 City of San Antonio

School




Midcrown Dr



Via bus stop



- Front of House -

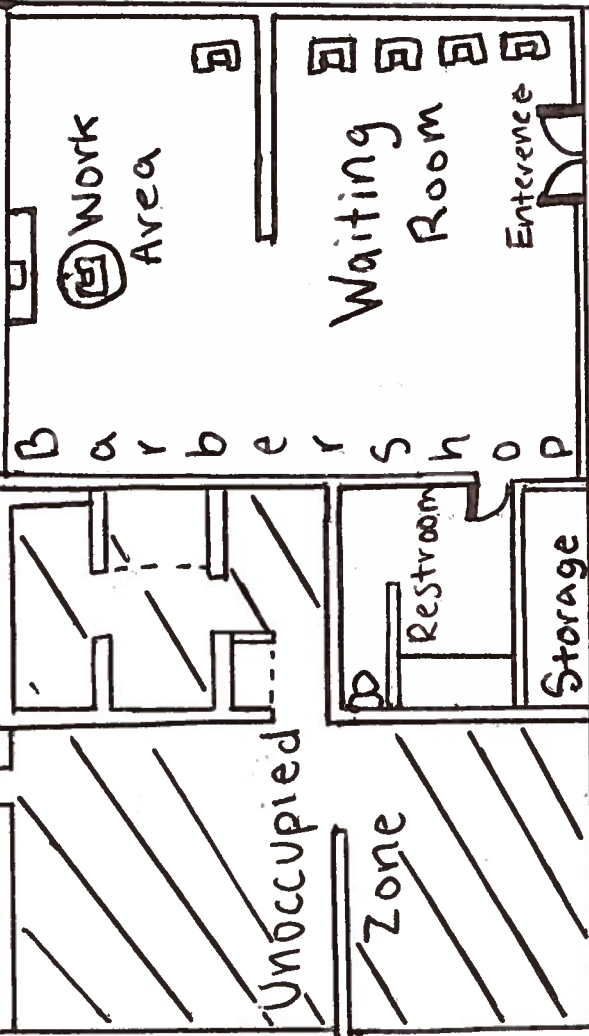

Neighbor's House

Alley Street

Parking

Castle Cross

not relieve me from



SCHOOL - ZONE

adherence to any/all city adopted codes at the time of plan submitted for building permits.

Bonifacio Lira, the property owner, acknowledges that this site plan submitted for the purpose of rezoning this property is in accordance with all applicable provisions of the Unified Development Code.

BOA-18-900025
Subject Property – 5898 Midcrown Dr.



Subject Property



Adjacent Neighborhood



Adjacent Neighborhood



Adjacent Neighborhood

