





Board of Adjustment **Notification Plan for** **Case No A-18-900037**

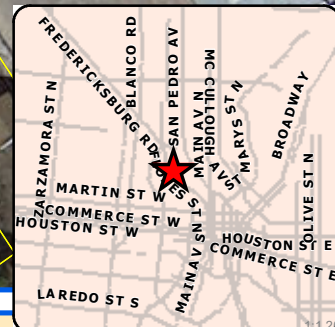

San Antonio City Limits

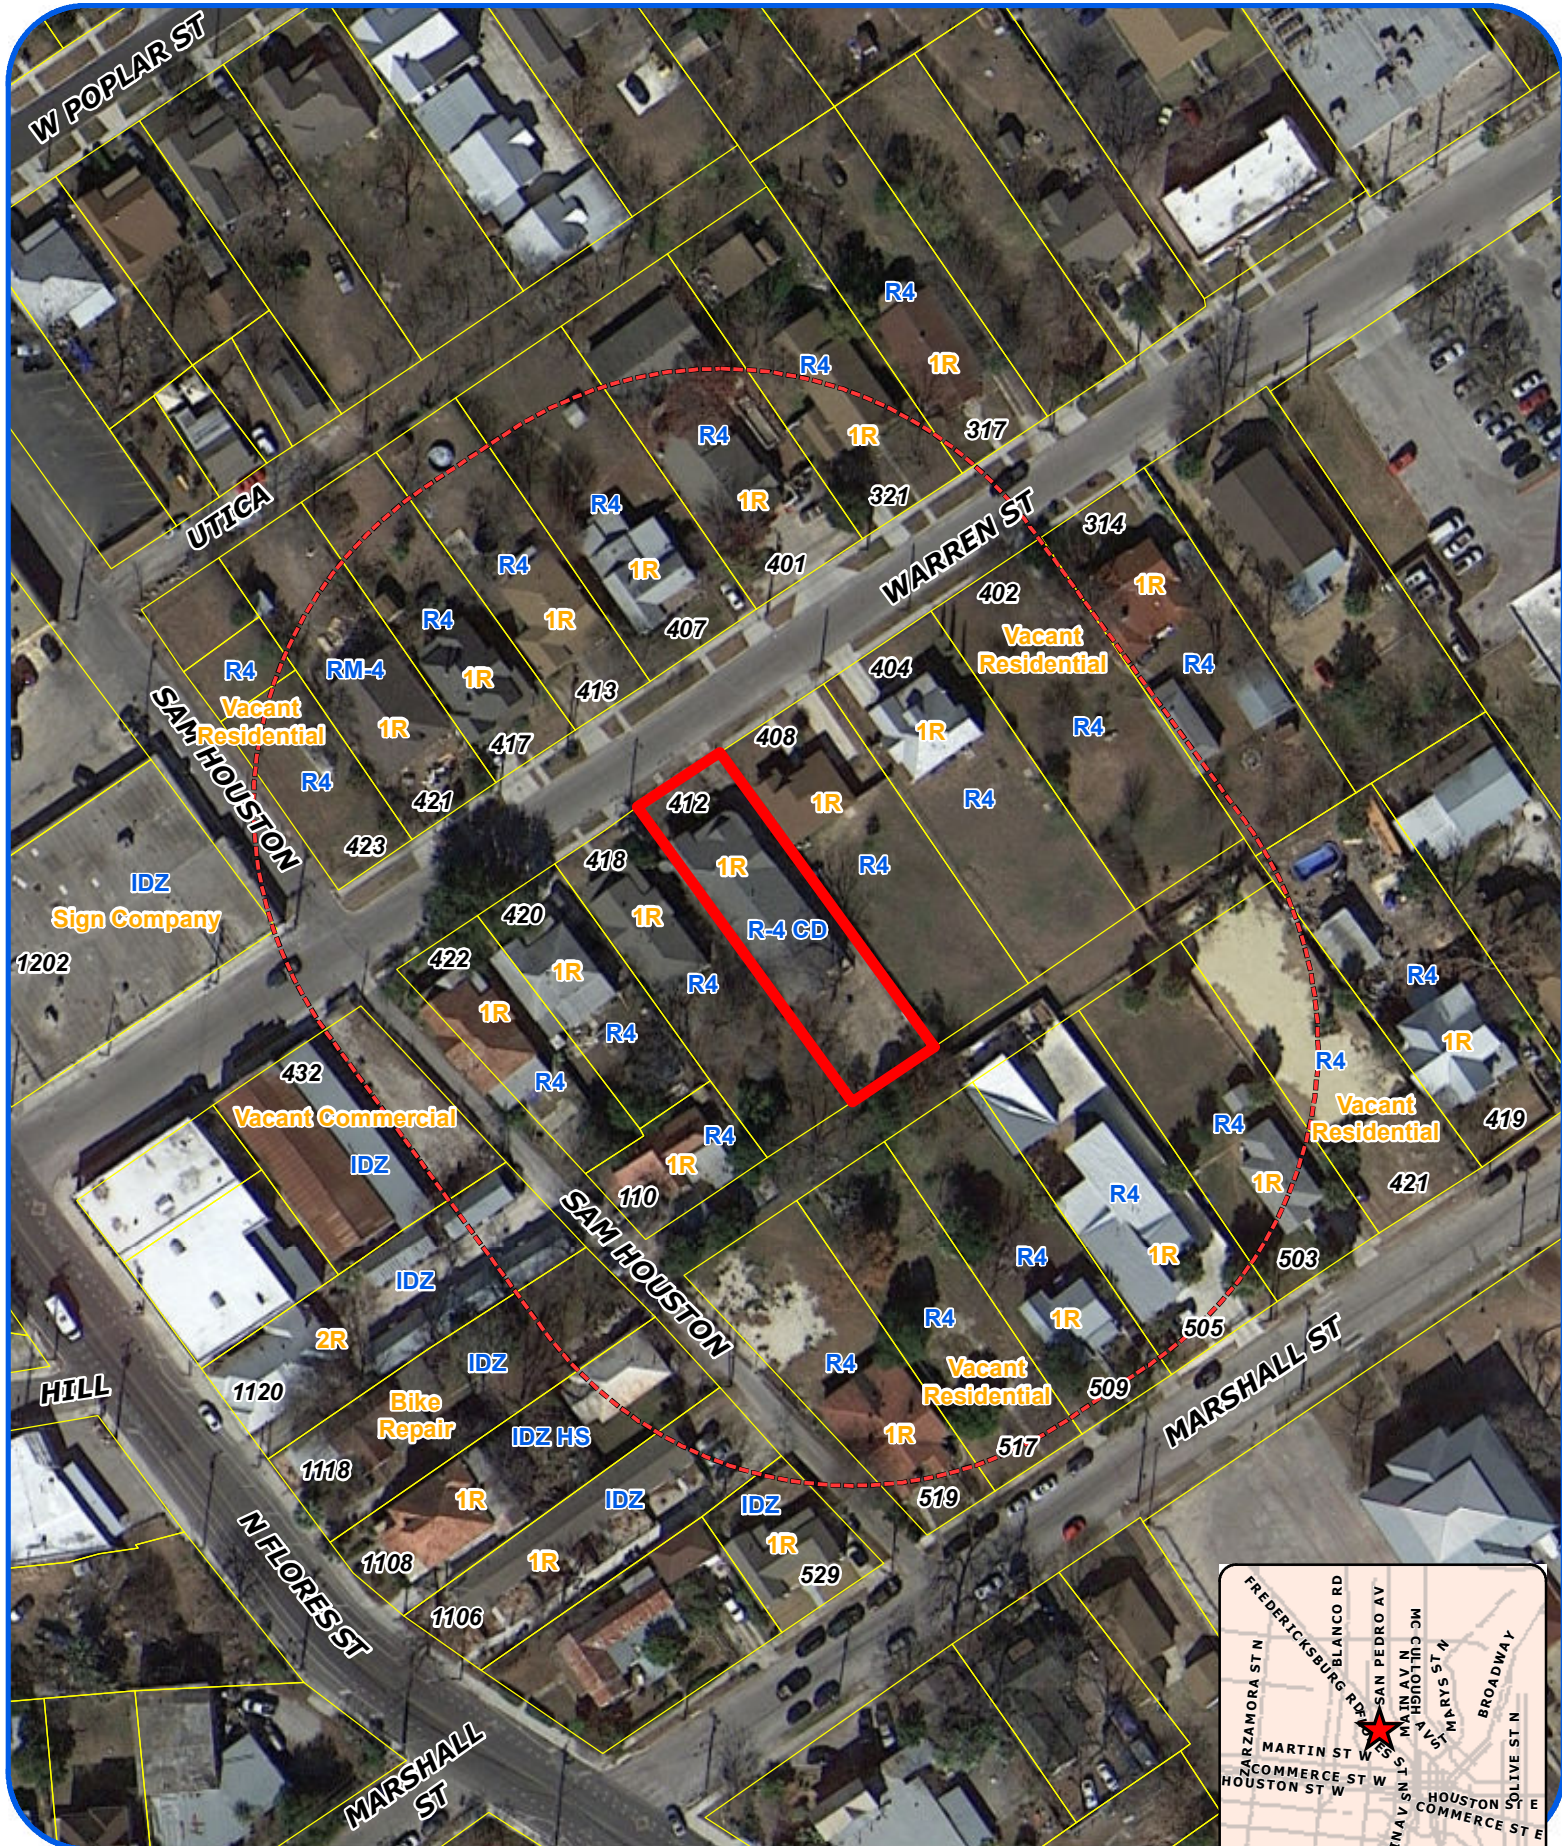

Subject Property



200' Notification Boundary




Council District: 1

"NOT TO SCALE,
 FOR ILLUSTRATIVE PURPOSES ONLY"

Development Services Department
 City of San Antonio

WARREN ST.
(PUBLIC R.O.W.)

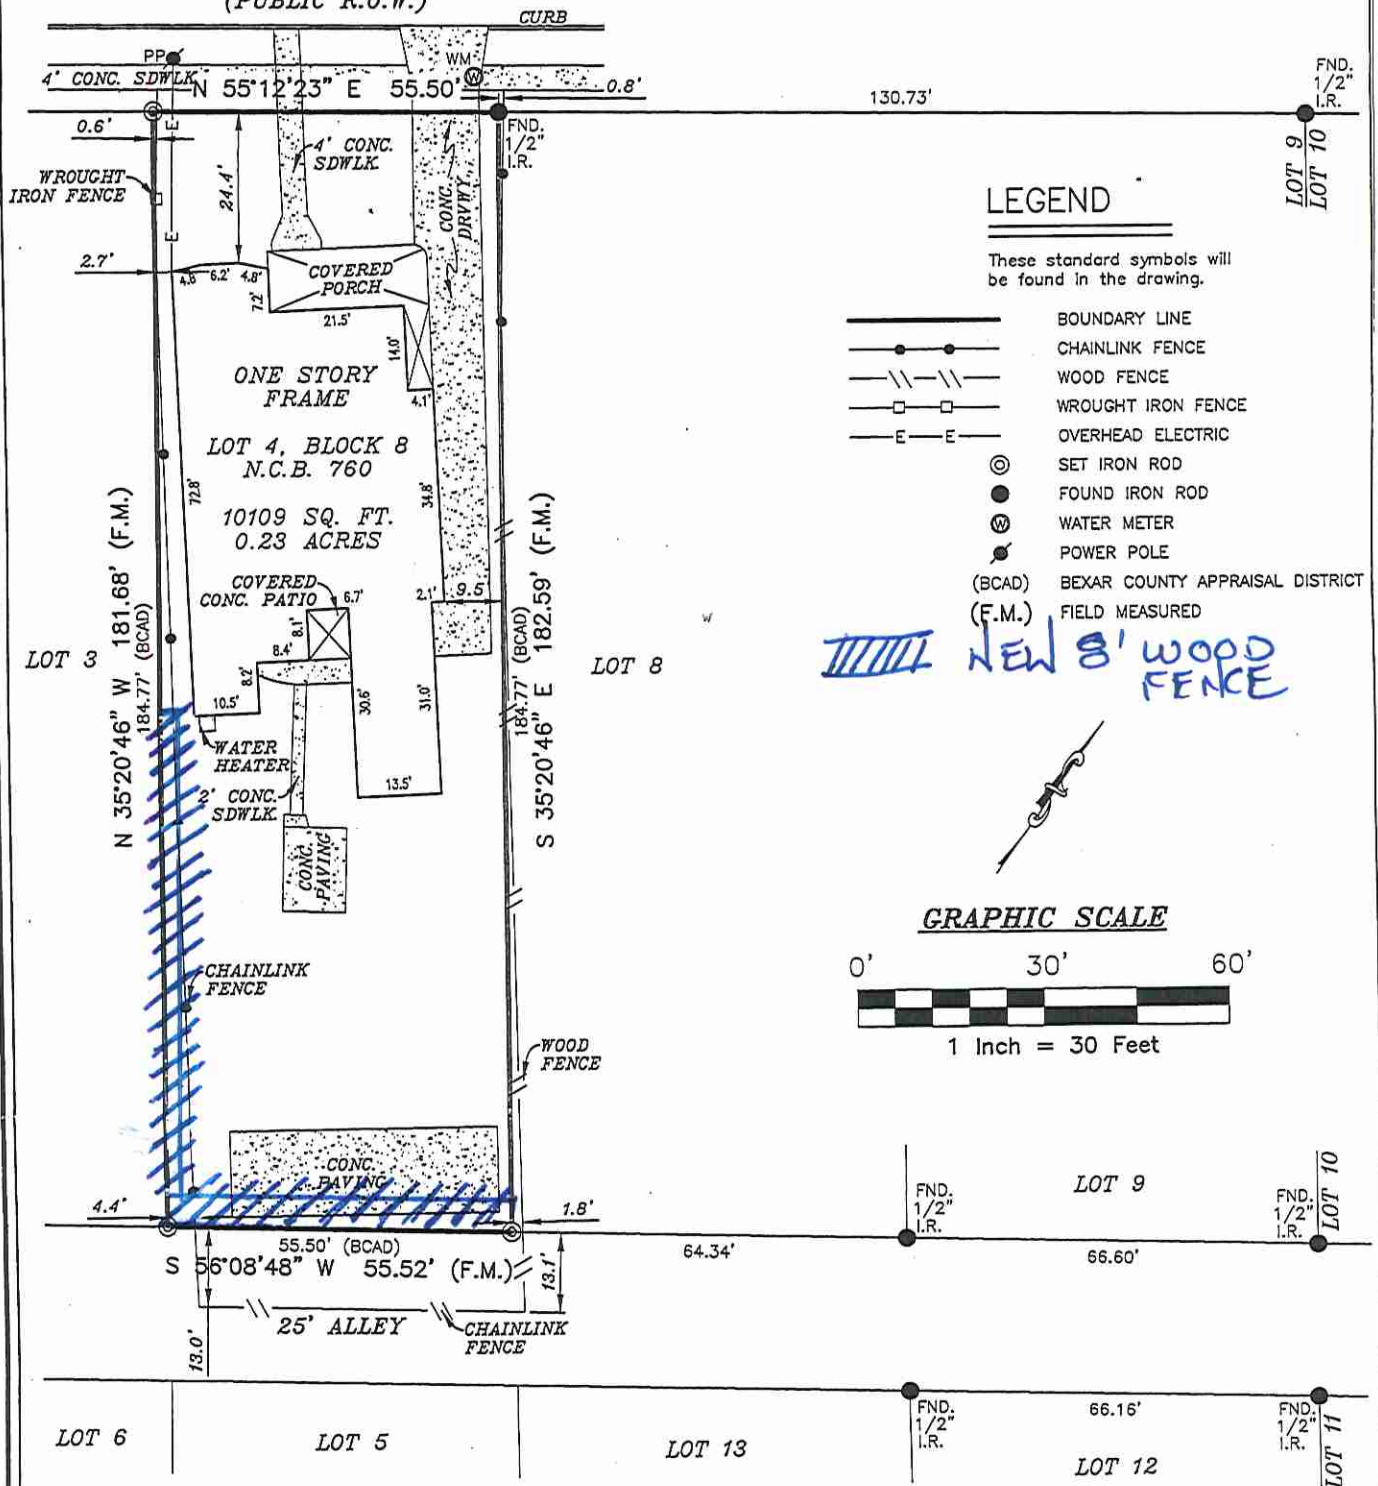

SURVEYOR'S NOTE

The survey is hereby accepted with the


BOA-18-900037
Subject Property – 412 Warren Street



Subject Property



Subject Property

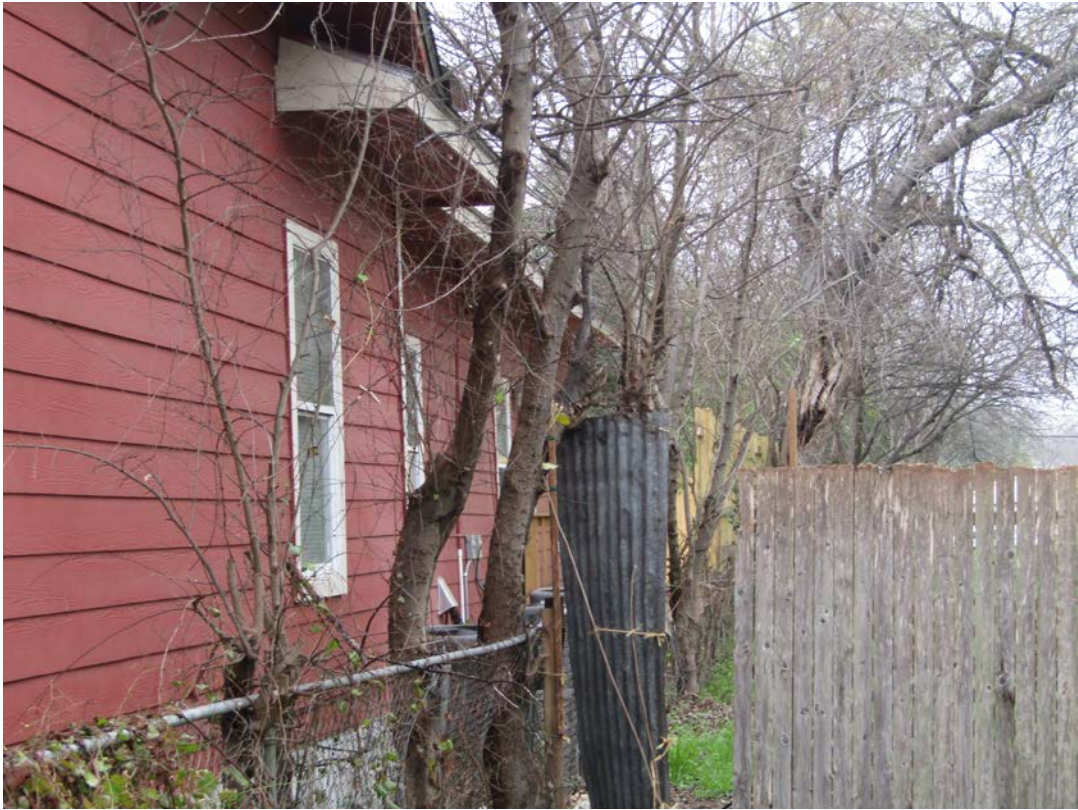

Subject Property



Neighboring Properties



Neighboring Properties



Neighboring Properties



Neighboring Properties



Neighboring Properties



Neighboring Properties

