





Board of Adjustment **Notification Plan for** **Case No A-19-10300004**

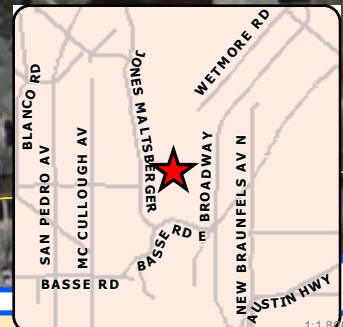

San Antonio City Limits

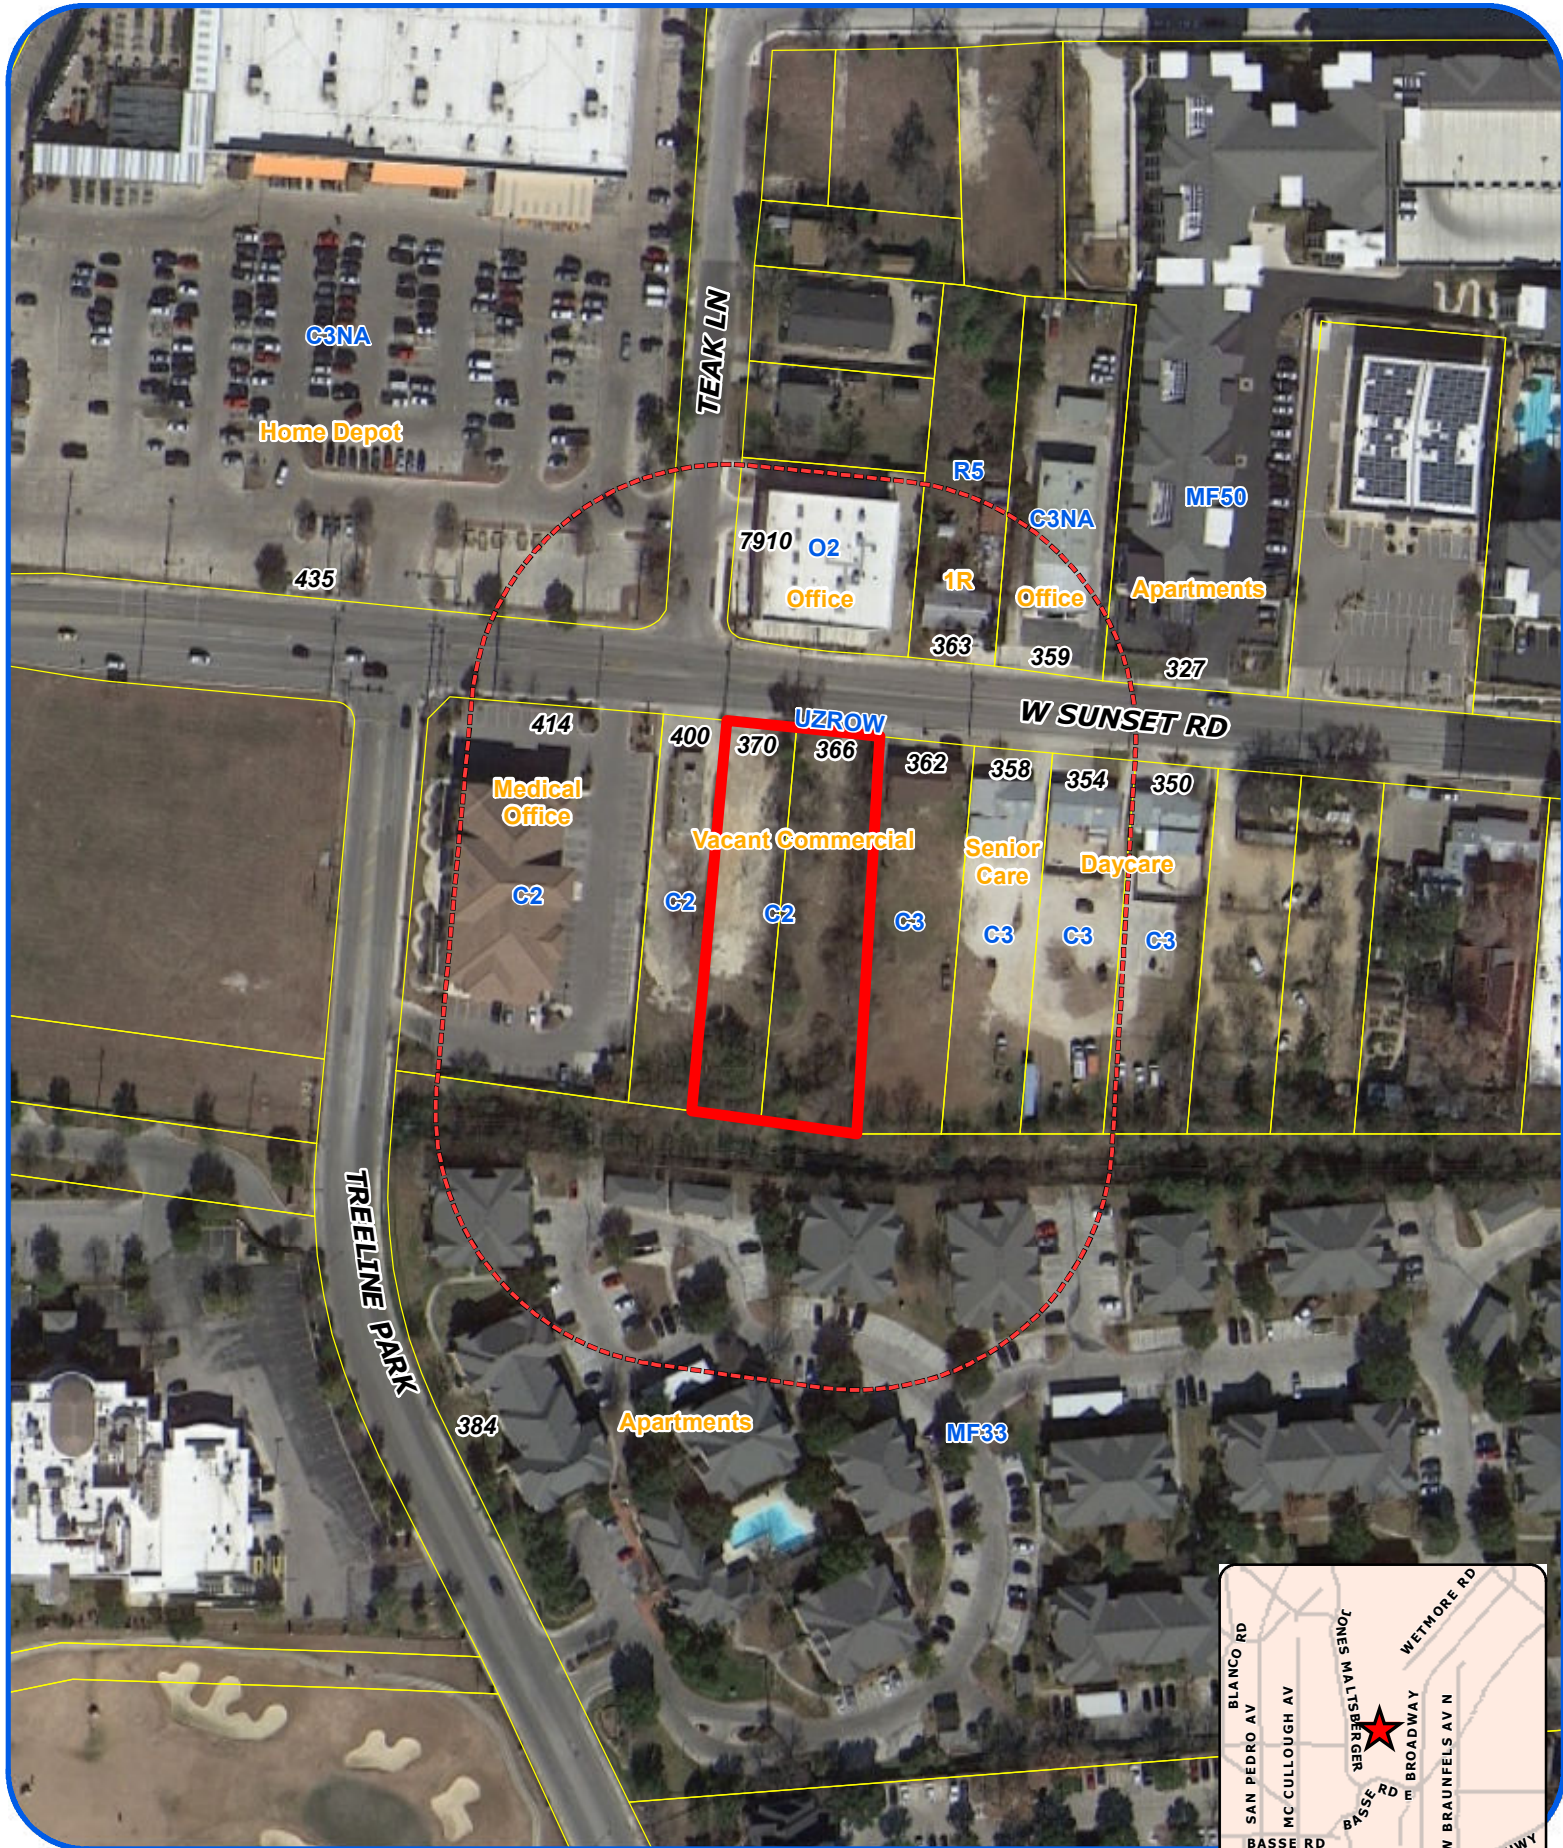

Subject Property



200' Notification Boundary




Council District: 1

"NOT TO SCALE,
 FOR ILLUSTRATIVE PURPOSES ONLY"

Development Services Department
 City of San Antonio

11/1/20

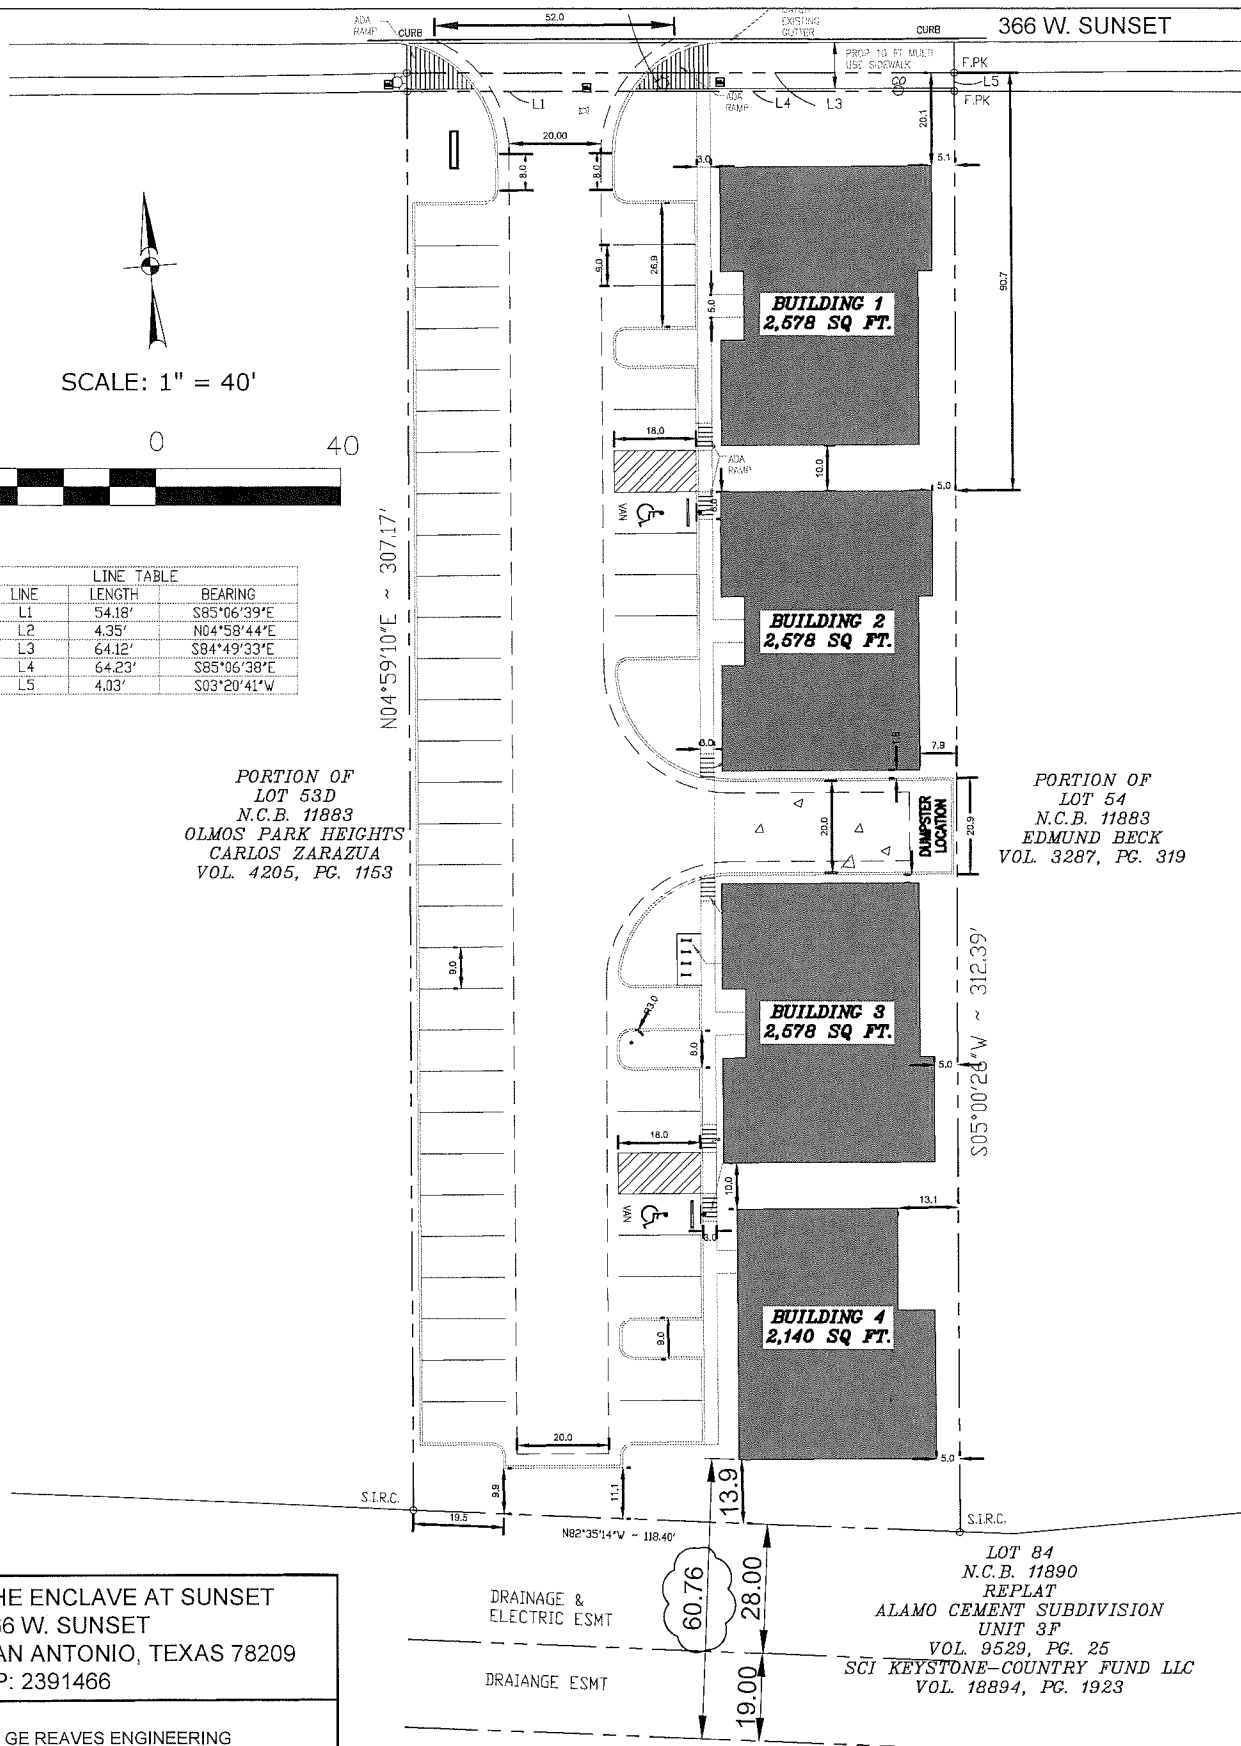

BOA-19-10300004
Subject Property – 366 and 370 West Sunset Road



Neighboring properties



Neighboring properties



Neighboring properties



Neighboring properties



Streetscape

