





Board of Adjustment **Notification Plan for** **Case No A-19-10300003**

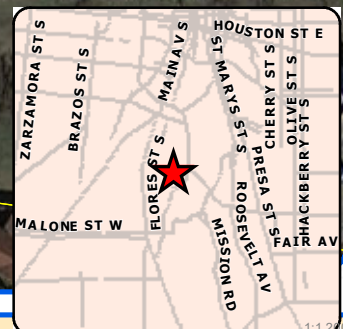

San Antonio City Limits

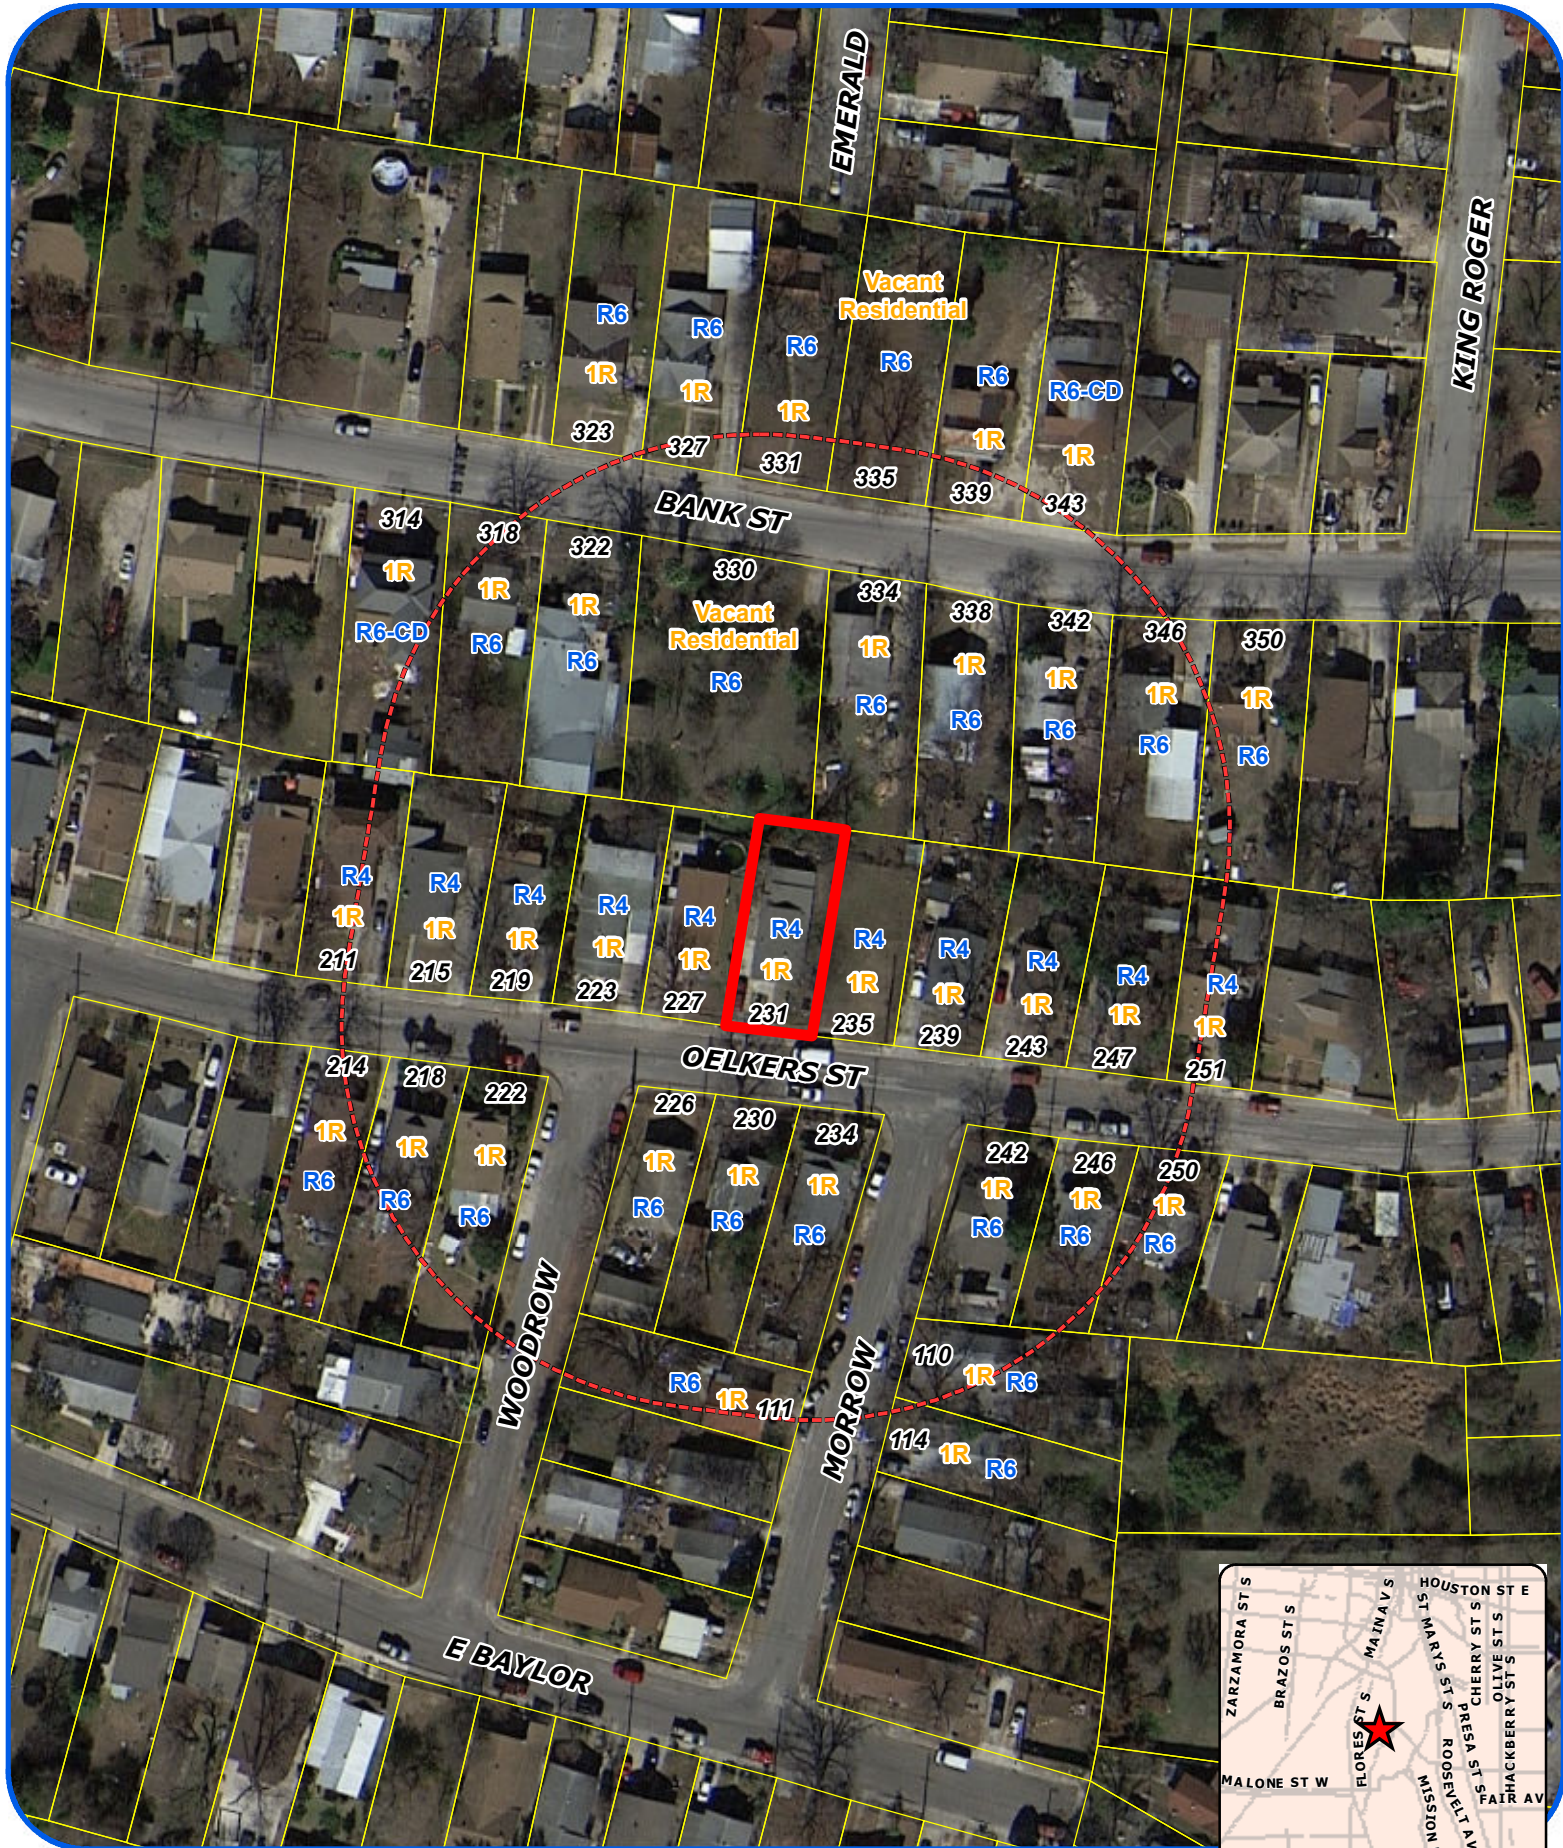

Subject Property



200' Notification Boundary



Council District: 5

"NOT TO SCALE,
 FOR ILLUSTRATIVE PURPOSES ONLY"

Development Services Department
 City of San Antonio

N0	70.6X	84"	18"	85X19"	FIXED 6LA55	2X10X82" (2)		
N1	80.6X	46"	18"	47X19"	FIXED 6LA55	2X12X100" (2)		
N2	95.6X	113"	18"	114X19"	FIXED 6LA55	2X12X117" (2)		

BOA-19-10300003
Subject Property – 231 Oelkers Street



Rear view of Subject Property



Neighboring properties



Neighboring properties



Neighboring properties



Neighboring properties



Neighboring properties



Neighboring properties

