



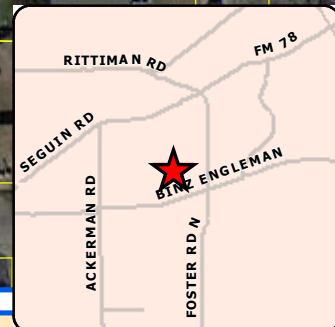


Board of Adjustment **Notification Plan for** **Case No A-19-10300007**

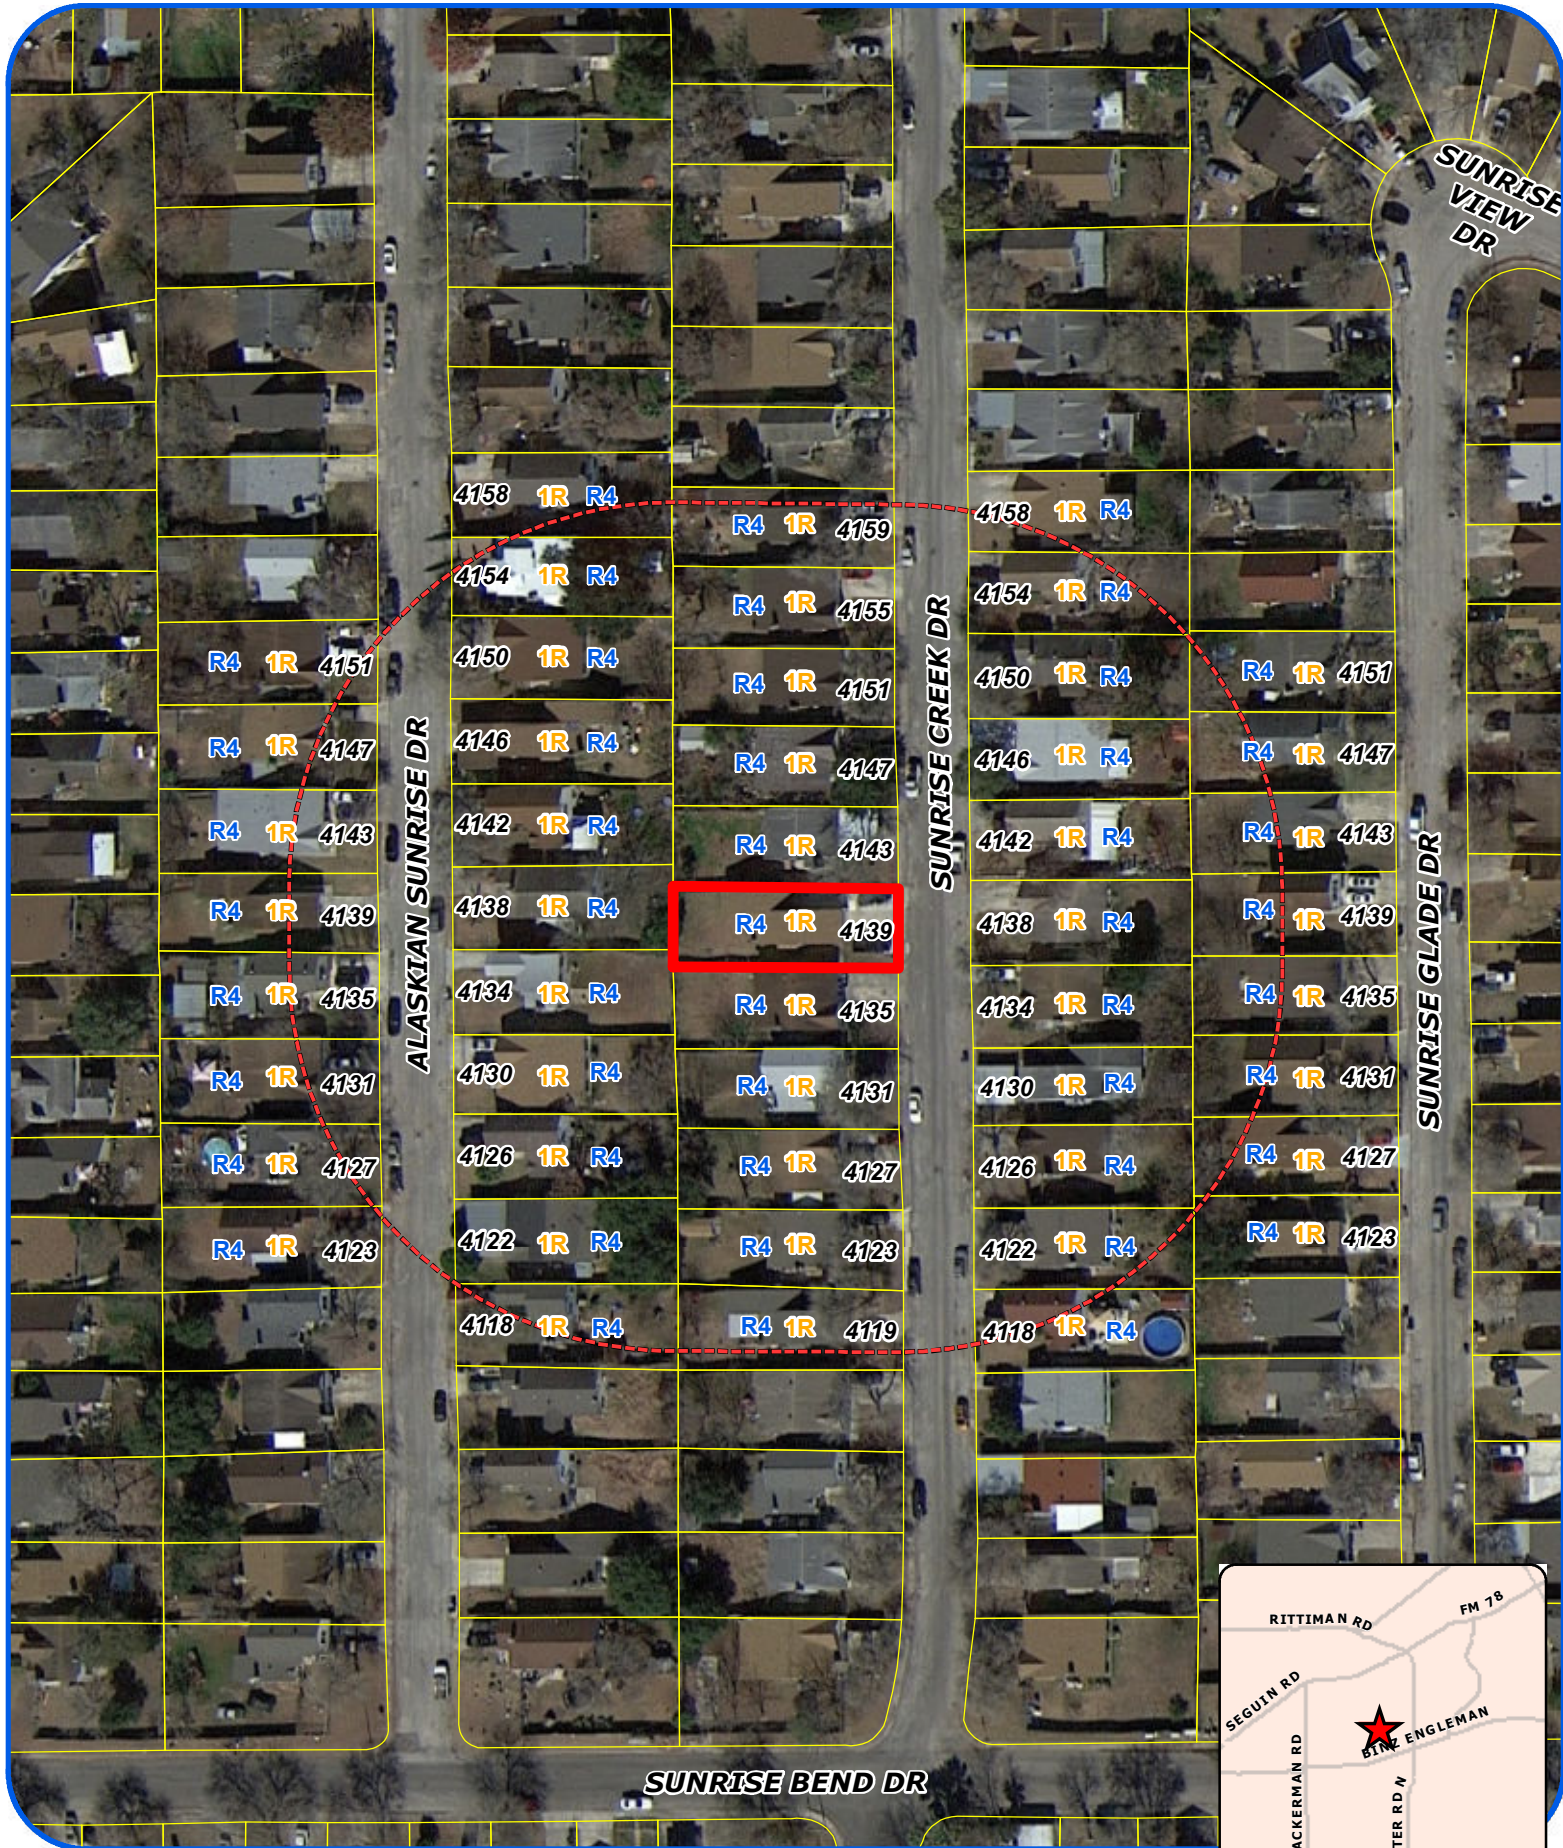

San Antonio City Limits
 Subject Property
 200' Notification Boundary
 Council District: 2

"NOT TO SCALE,
 FOR ILLUSTRATIVE PURPOSES ONLY"

Development Services Department
 City of San Antonio

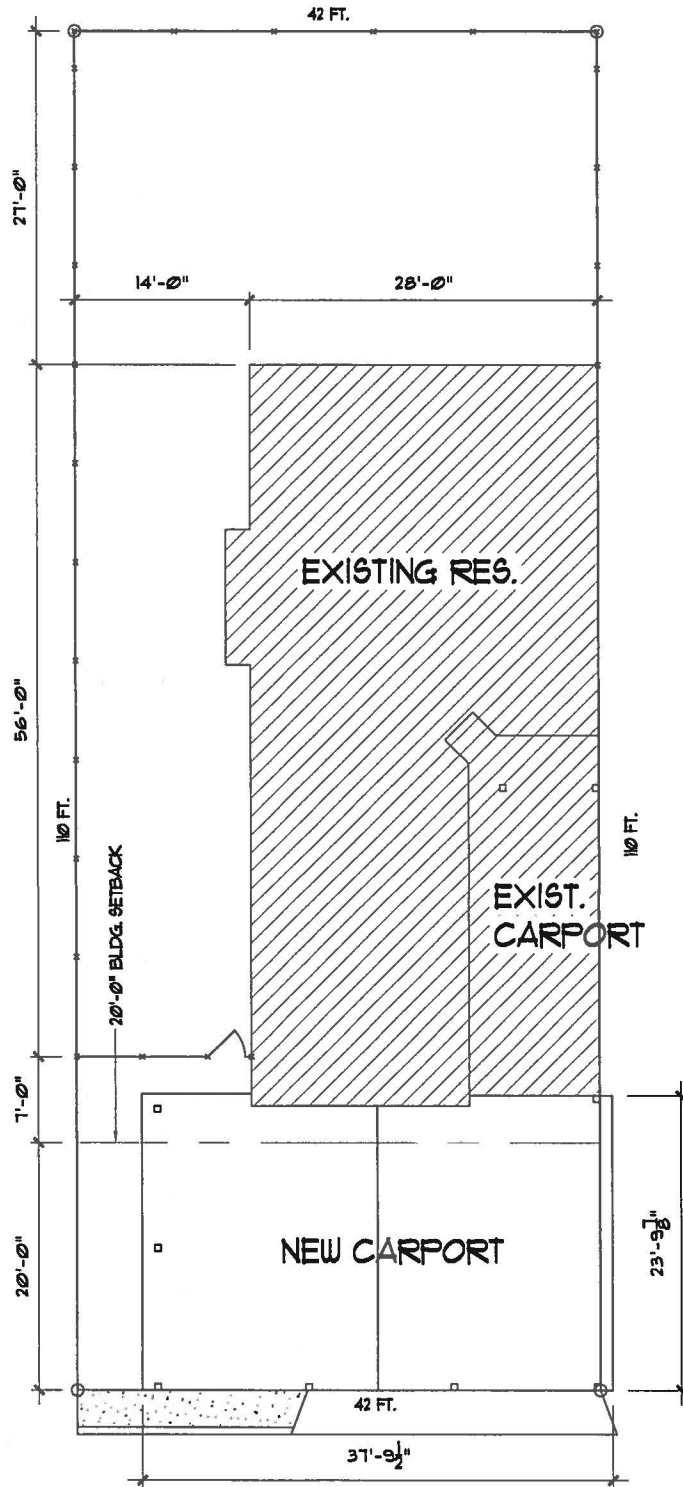

SITE PLAN

SCALE: 1" = 10'-0"

A NEW CARPORT FOR

THE ALONSO RESIDENCE
4139 SUNRISE CREEK DR.
SAN ANTONIO, TEXAS 78244-1168

LUIS S. FARAKLAS, P.E.

CONSULTING STRUCTURAL ENGINEERS

1135 W. WOODLAWN AVE. SAN ANTONIO, TX 78201

Email: lsf@faraklas.com TEL: 214-345-1234

DATE:

01/18/19

JOB NO.

19-3706

S1

BOA-19-10300007
Subject Property – 4139 Sunrise Creek Drive



Subject Property



Subject Property



Subject Property



Subject Property



Adjacent Property to the North



Neighboring properties



Neighboring properties



Neighboring properties

