



Board of Adjustment **Notification Plan for** **Case No A-19-10300010**



San Antonio City Limits



Subject Property



200' Notification Boundary




Council District: 5

1:1,200

"NOT TO SCALE,
FOR ILLUSTRATIVE PURPOSES ONLY"

Development Services Department
City of San Antonio

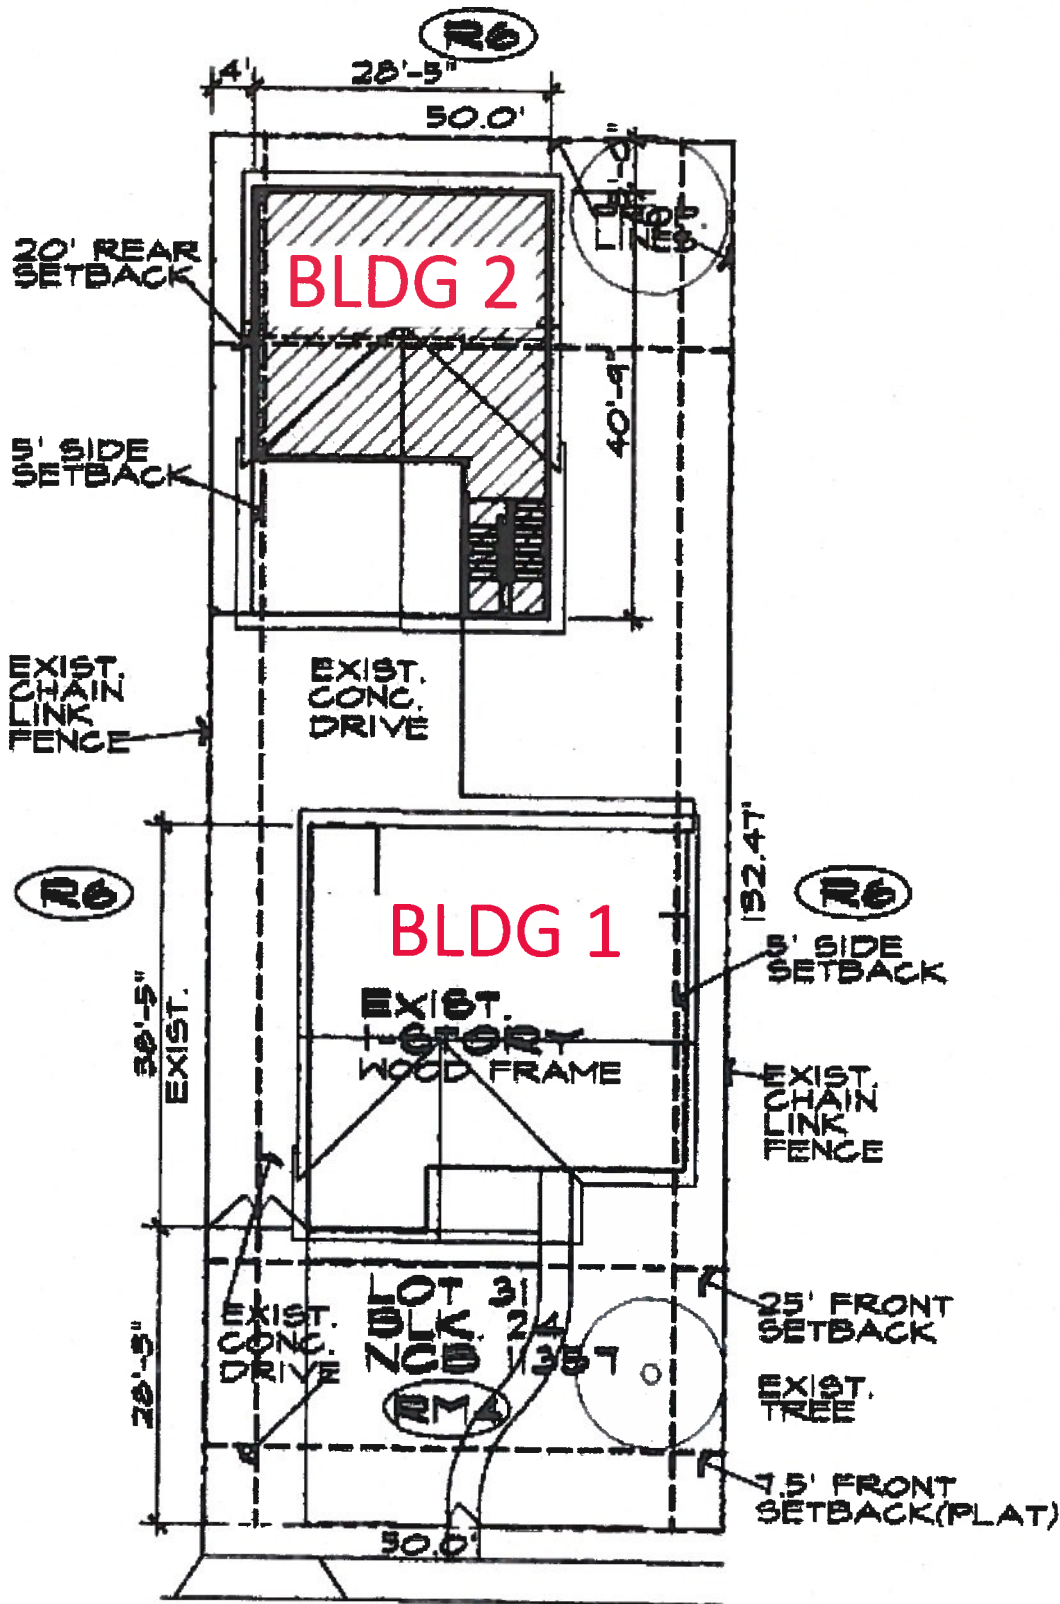

2122 VALENCIA



SITE PLAN

SCALE: 1"=20'-0"

APPROVED

By Reid Cassidy at 10:38 am, Mar 07, 2017

BOA-19-10300010
Subject Property – 2122 Valencia



Subject Property



Subject Property



Neighboring Properties



Neighboring Properties



Neighboring Properties



Neighboring Properties

