




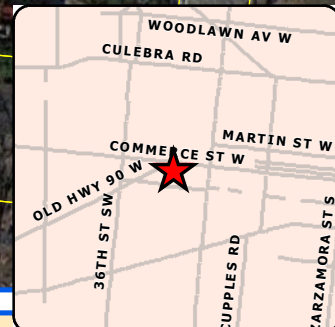

Board of Adjustment **Notification Plan for** **Case No A-19-10300012**

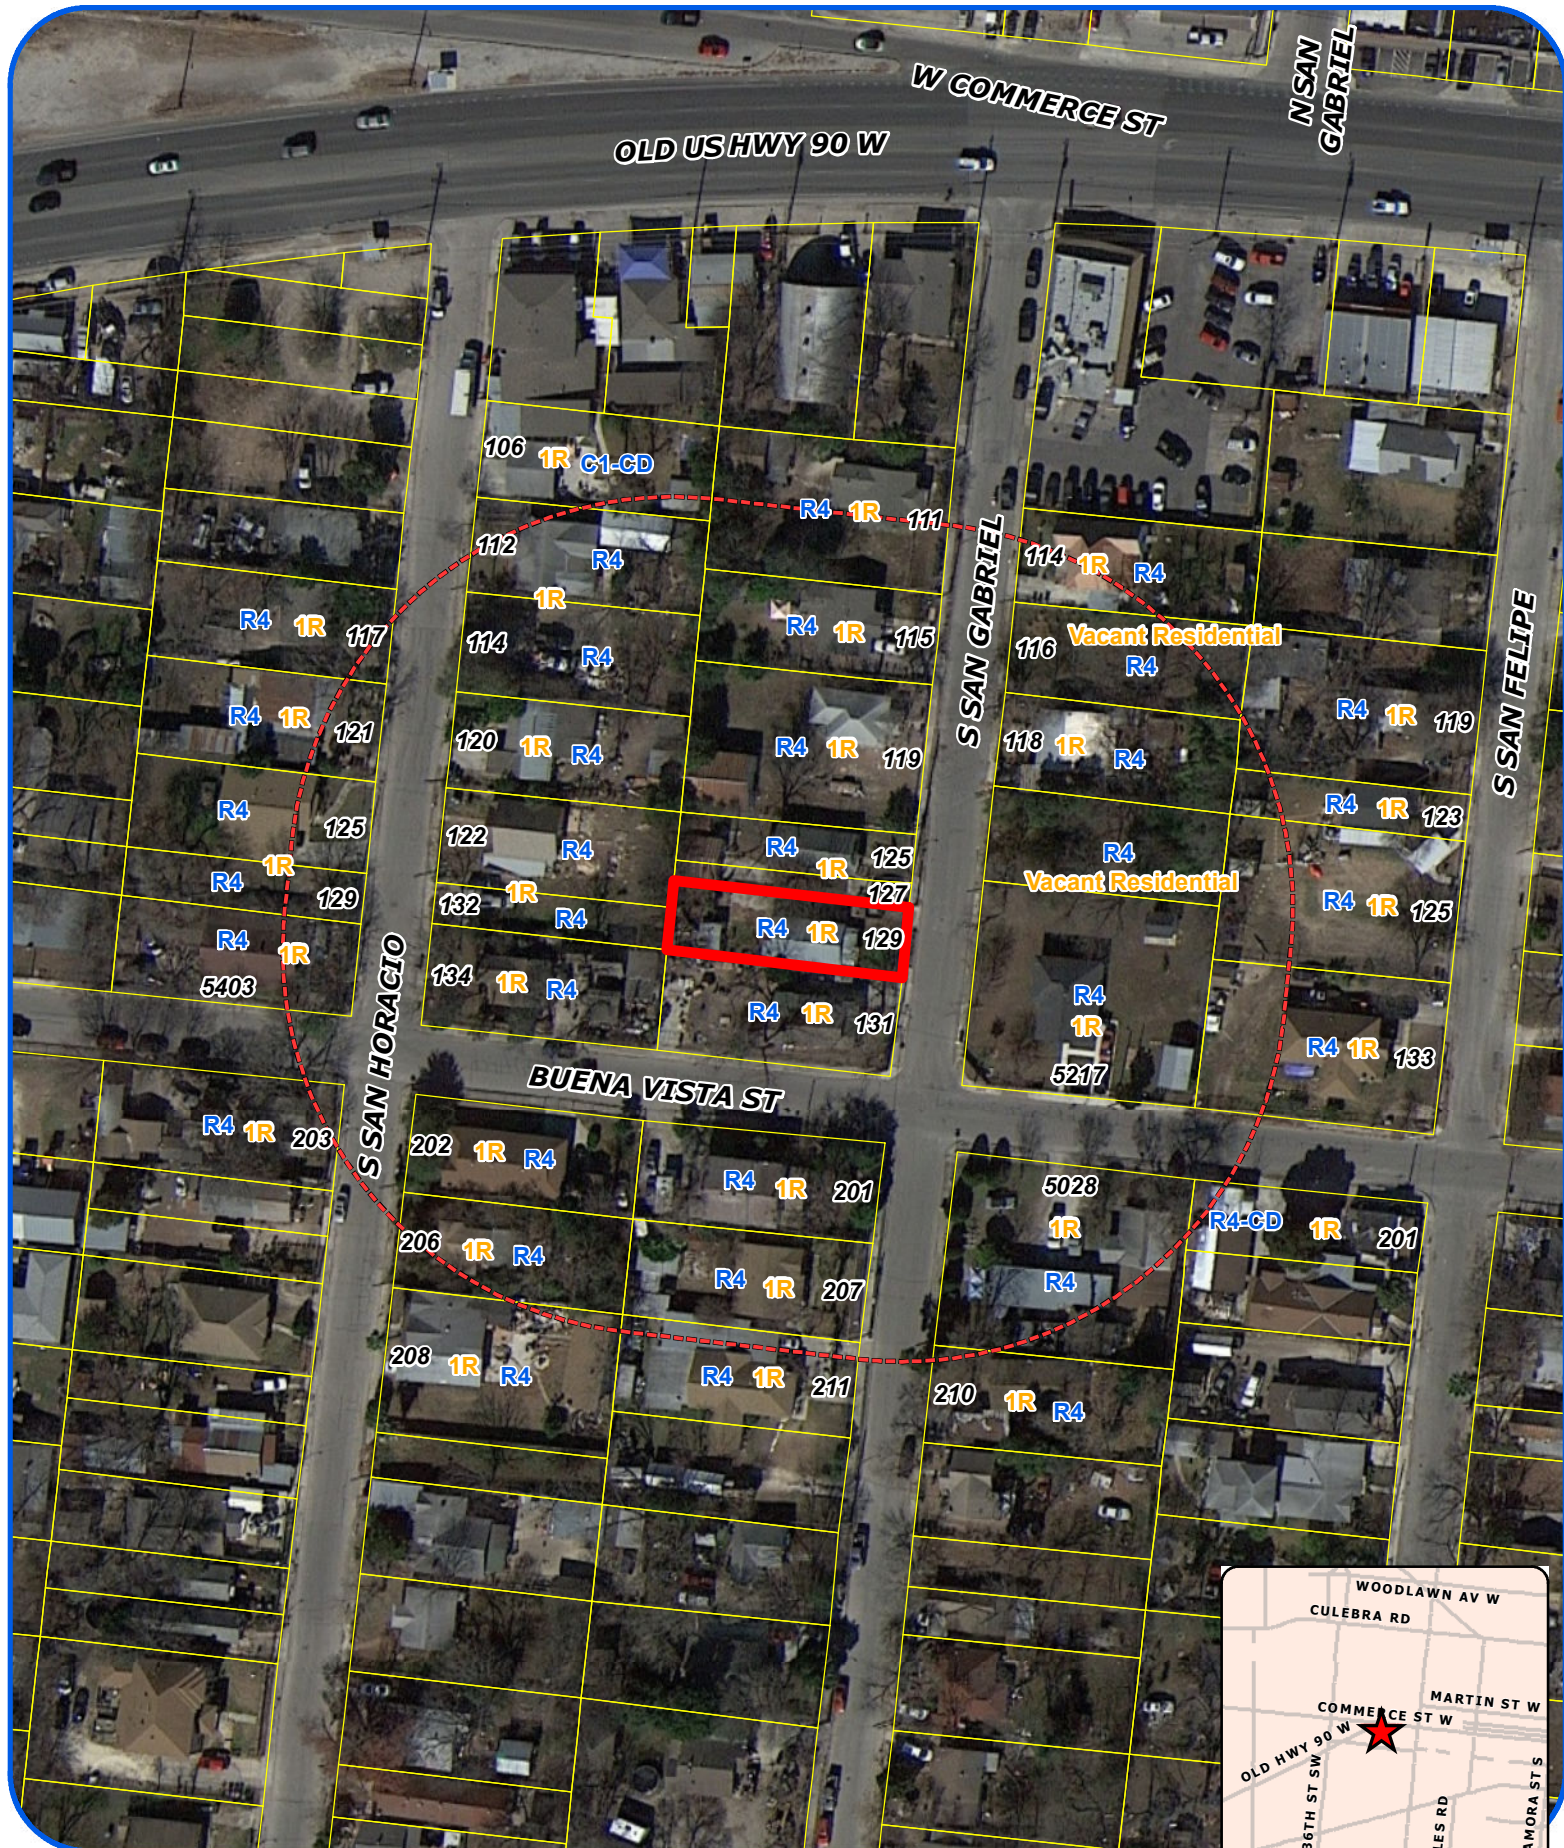

San Antonio City Limits
 Subject Property
 200' Notification Boundary
 Council District: 5

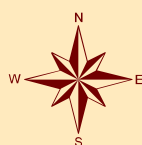

"NOT TO SCALE,
 FOR ILLUSTRATIVE PURPOSES ONLY"

Development Services Department
 City of San Antonio

BOA-19-10300012
Subject Property – 129 S. San Gabriel Ave.



Subject Property



Neighboring Properties



Neighboring Properties



Neighboring Properties



Neighboring Properties



Neighboring Properties



Neighboring Properties



Neighboring Properties

