


USE = I.D. 2-1 w/ 4 Residential Units

"I, Abel B. Gubula, Mayor, the property owner, do hereby certify that this site plan submitted for the purpose of securing this property is in accordance with all applicable provisions of the Unified Development Code. Additionally, I understand that the City Council approval of a site plan in conjunction with a zoning case does not release us from adherence to any applicable codes or ordinances at the time of plan submission for building permits."

armstrong pl.

IMPERVIOUS COVERAGE	
PROPERTY	9915 SQ. FT.
MAIN STRUCTURES	3007 SQ. FT.
COVERAGE	51.0% SQ. FT.

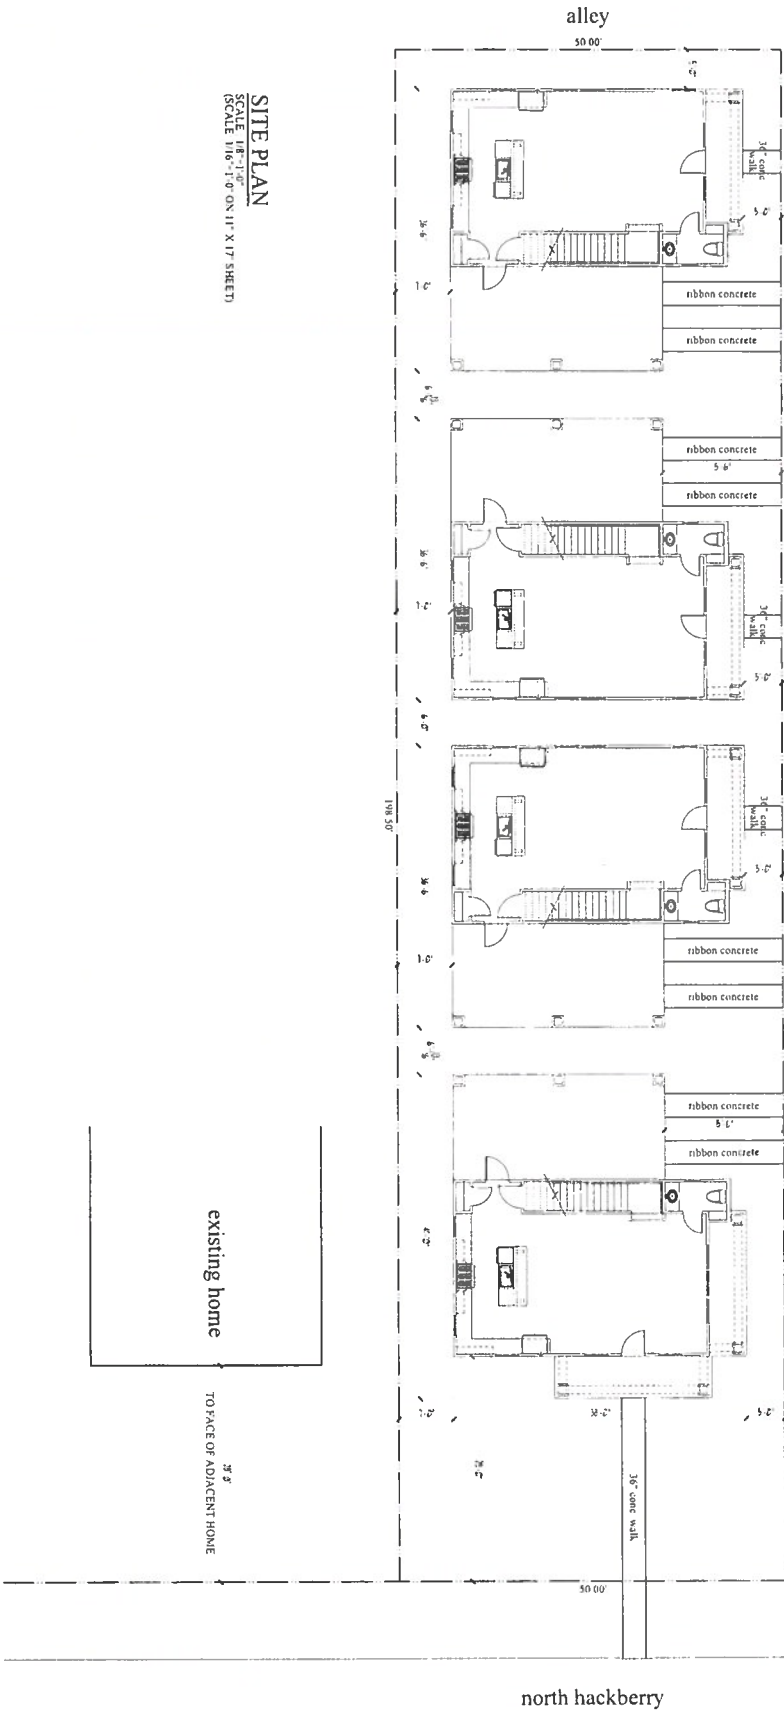

north hackberry

existing home

TO FACE OF ADJACENT HOME

N. HACKBERRY

REVISIONS DECEMBER 27, 2018	RANDY HERRERA DESIGNER, LLC 1130 West Blanco, San Antonio, Texas, 78232 Voice: 210.479.5544 Fax: 210.479.8428 Email: randy@randyherreradesigner.com Web: randyherreradesigner.com RESIDENTIAL & COMMERCIAL DESIGN & PLANNING		N. HACKBERRY PROJECT NORTH HACKBERRY LOT-11, BLOCK-8, N.C.B.-583
	SHEET A-1 1 OF 12	DATE DRAWN DECEMBER 12, 2018	PROJECT NO. 1130 WEST BLANCO