


803 112440
1st Floor


BLANCO ST

I FRANCISCO NITO
THE PROPERTY OWNER
ACKNOWLEDGES THAT THIS SITE
PLAN SUBMITTED FOR THE PURPOSE
OF REVIEWING THIS PROPERTY IS
IN ACCORDANCE WITH ALL
AVAILABLE PROVISIONS OF THE
UNITED DEVELOPMENT CODE.
ADDITIONALLY, I UNDERSTAND OF
THE CITY GOVERNMENT OPINION OF
A SITE PLAN IN CONNECTION
WITH A NEIGHBORHOOD
NOT RELIEVE ME FROM
ADHERENCE TO ANY/ALL
CITY ADOPTED CODES AT THE
TIME OF PLAN SUBMITTAL
FOR BUILDING PERMITS.

PARKING

34'0"

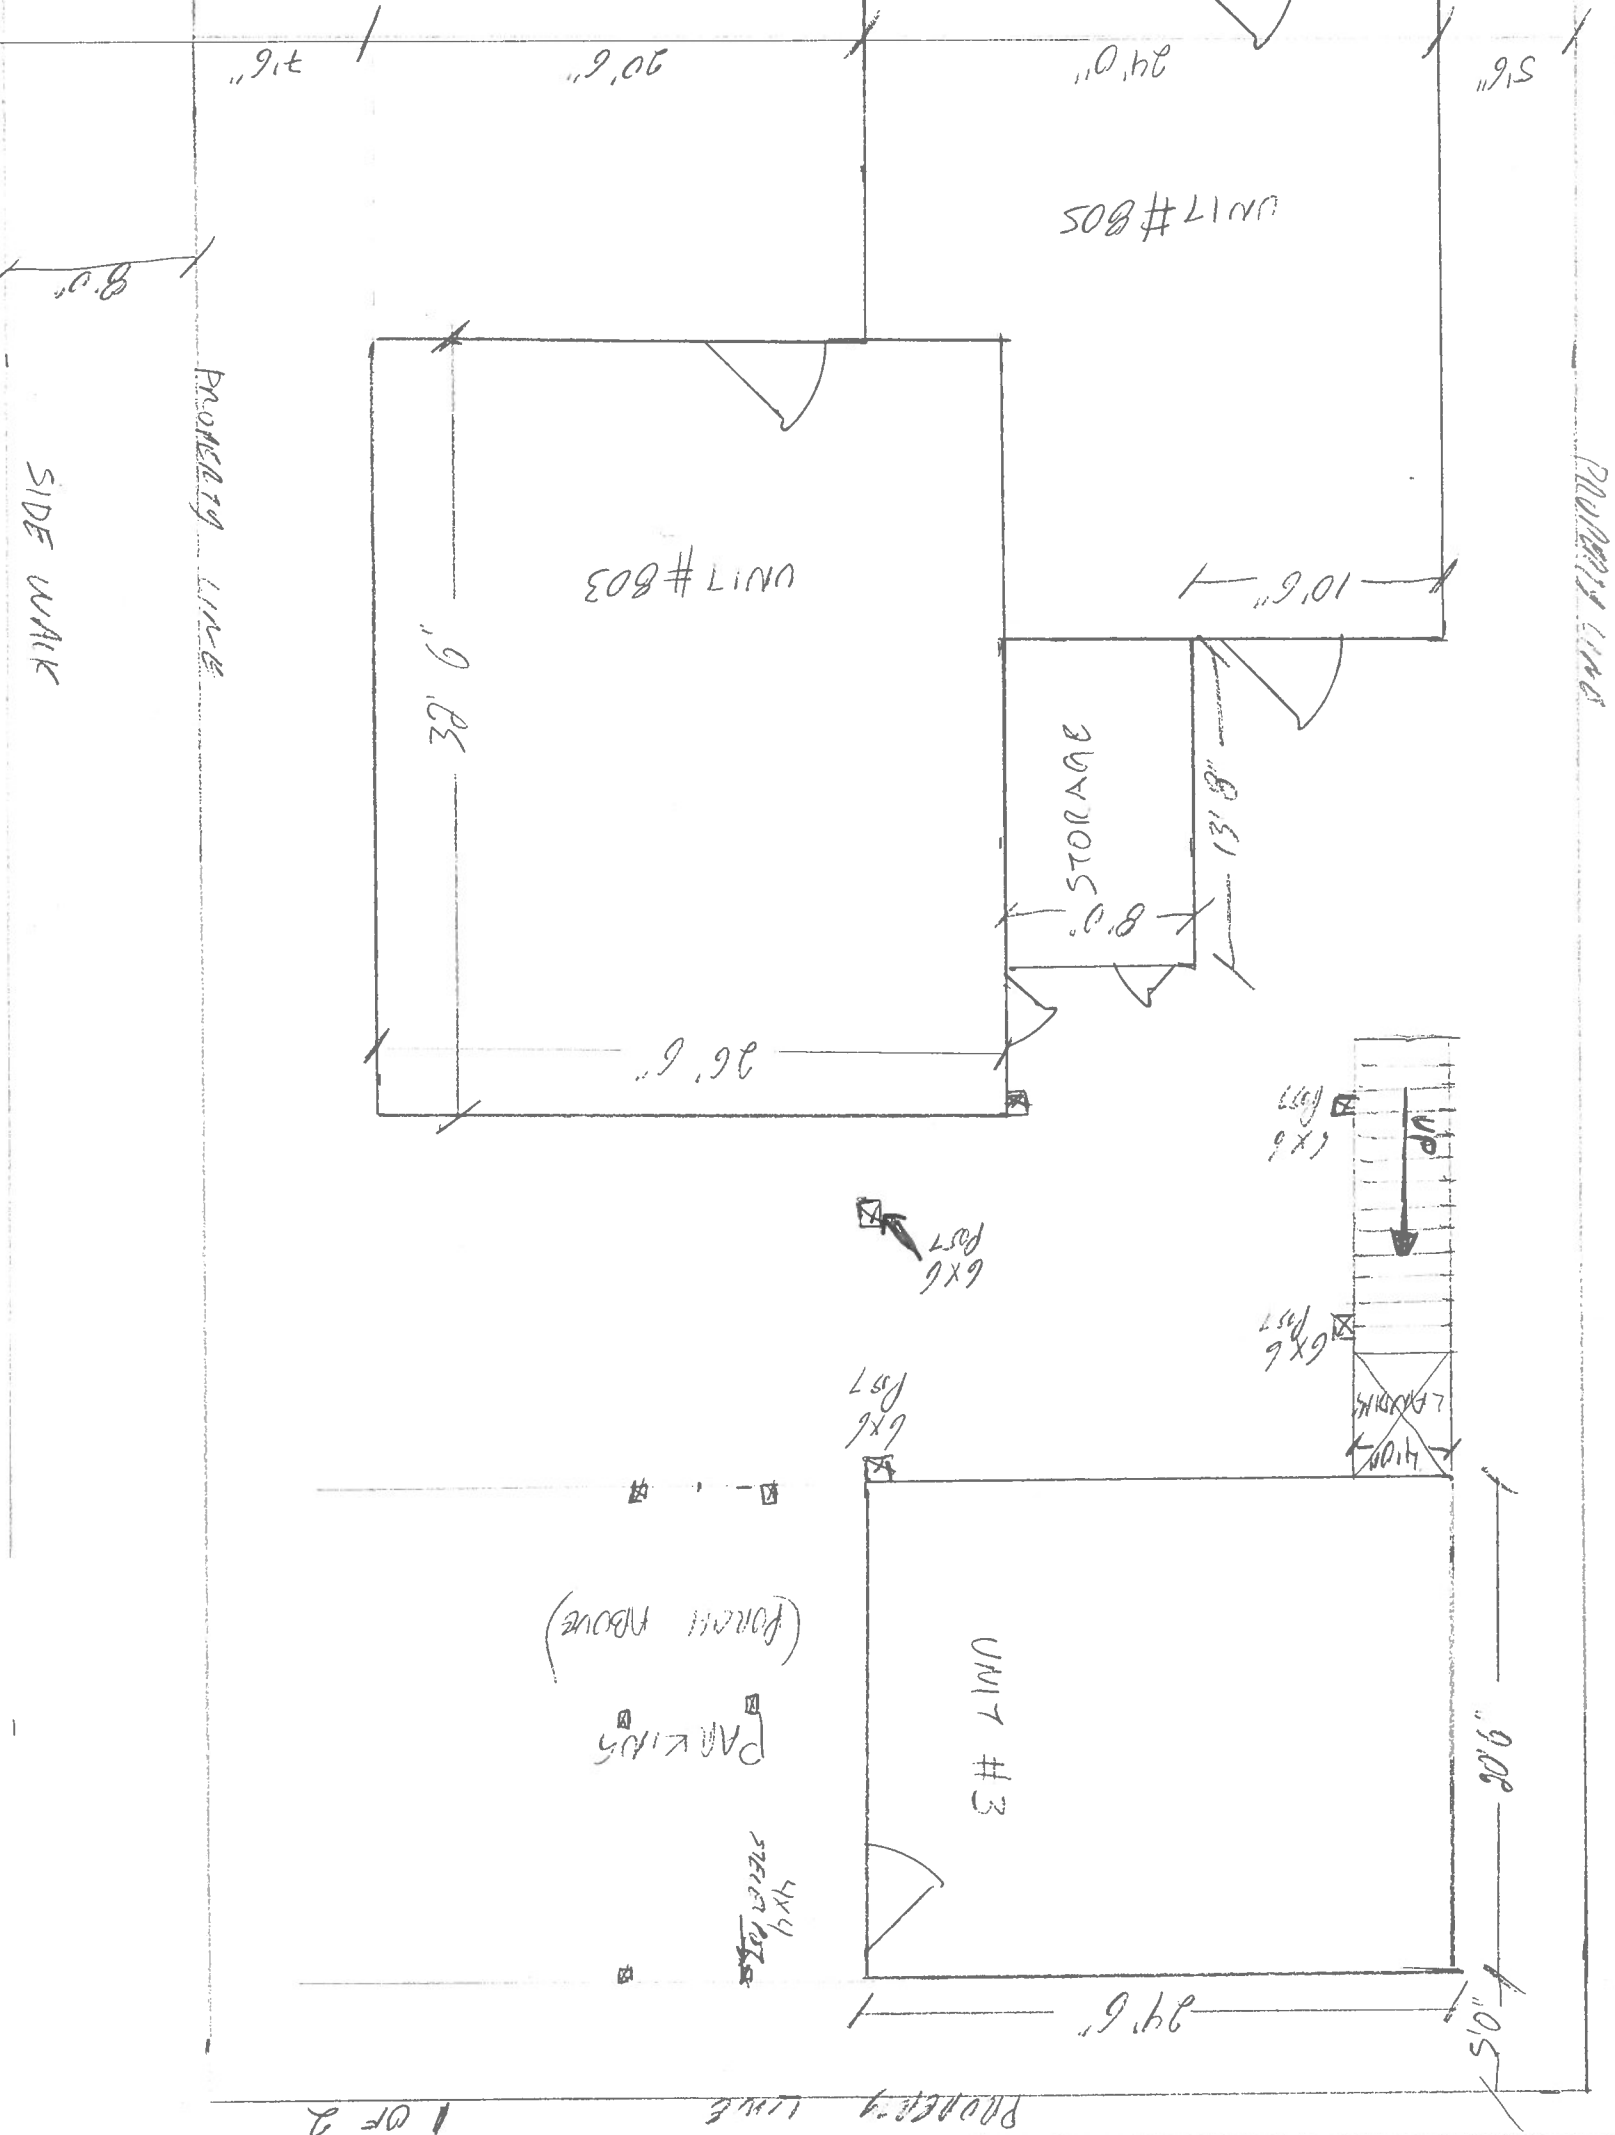

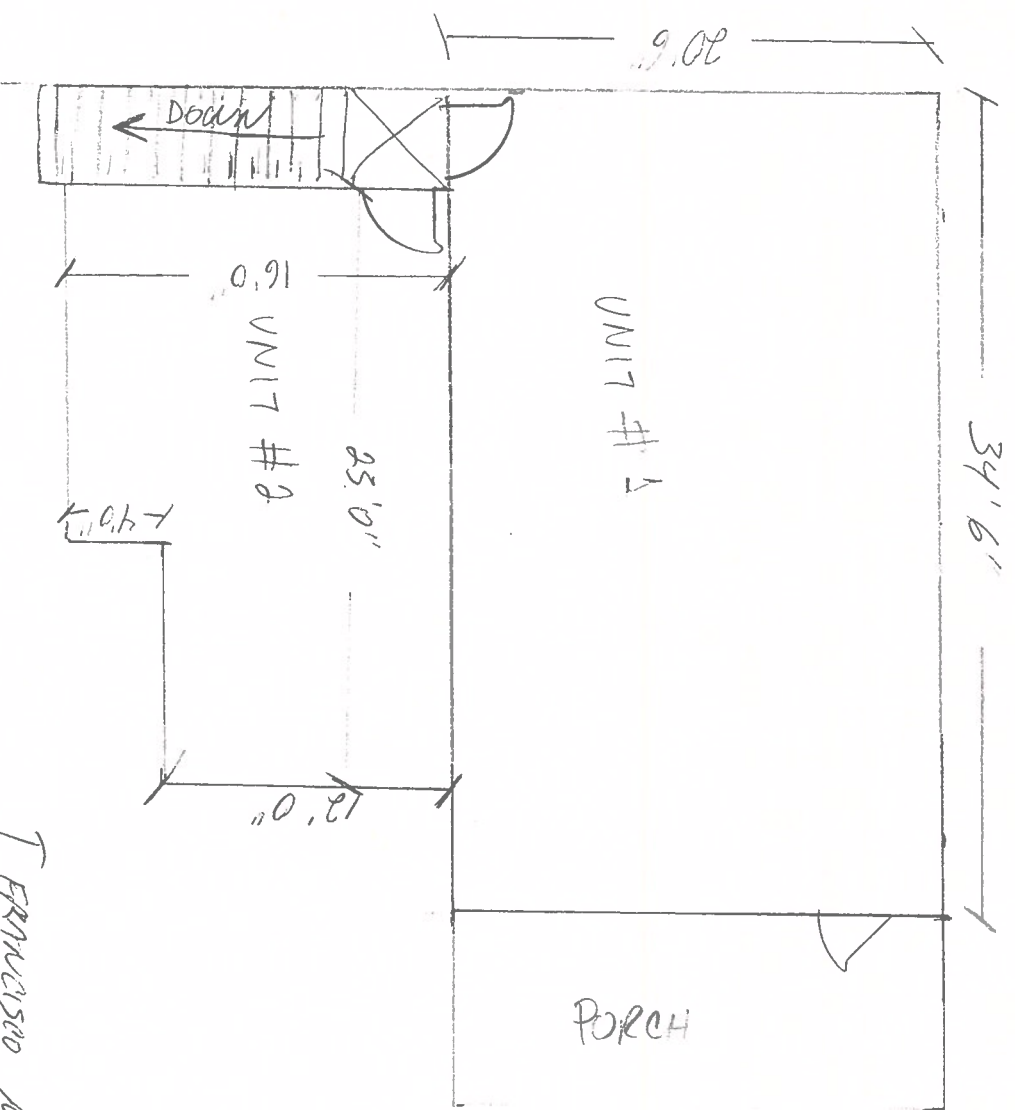

BLANCO ST.

I FRANCISCO AS TO THE PROPERTY
OWNED, ACKNOWLEDGE THAT THIS SITE
PLAN SUBMITTED FOR THE PURPOSE
OF REVIEWING THIS PROPERTY IS IN
ACCORDANCE WITH ALL APPLICABLE
PROVISIONS OF THE UNIFORM
DEVELOPMENT CODE. ADDITIONALLY, I
UNDERSTAND THAT CITY COUNCIL
APPROVAL OF A SITE PLAN OR
CONSTRUCTION WITH A REVIEWING
CASE DOES NOT RELIEVE ME FROM
ADHERENCE TO ANY / ALL CITY
ADOPTED CODES OR THE TIME OF
PLAN SUBMITTALS FOR BUILDING
PERMITS.

HERMINE ST.

803 HERMINE
9th FLOOR