
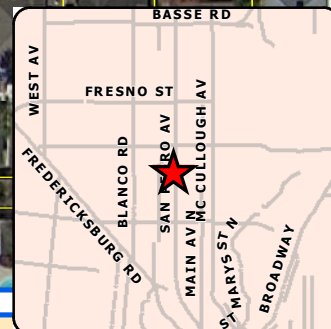


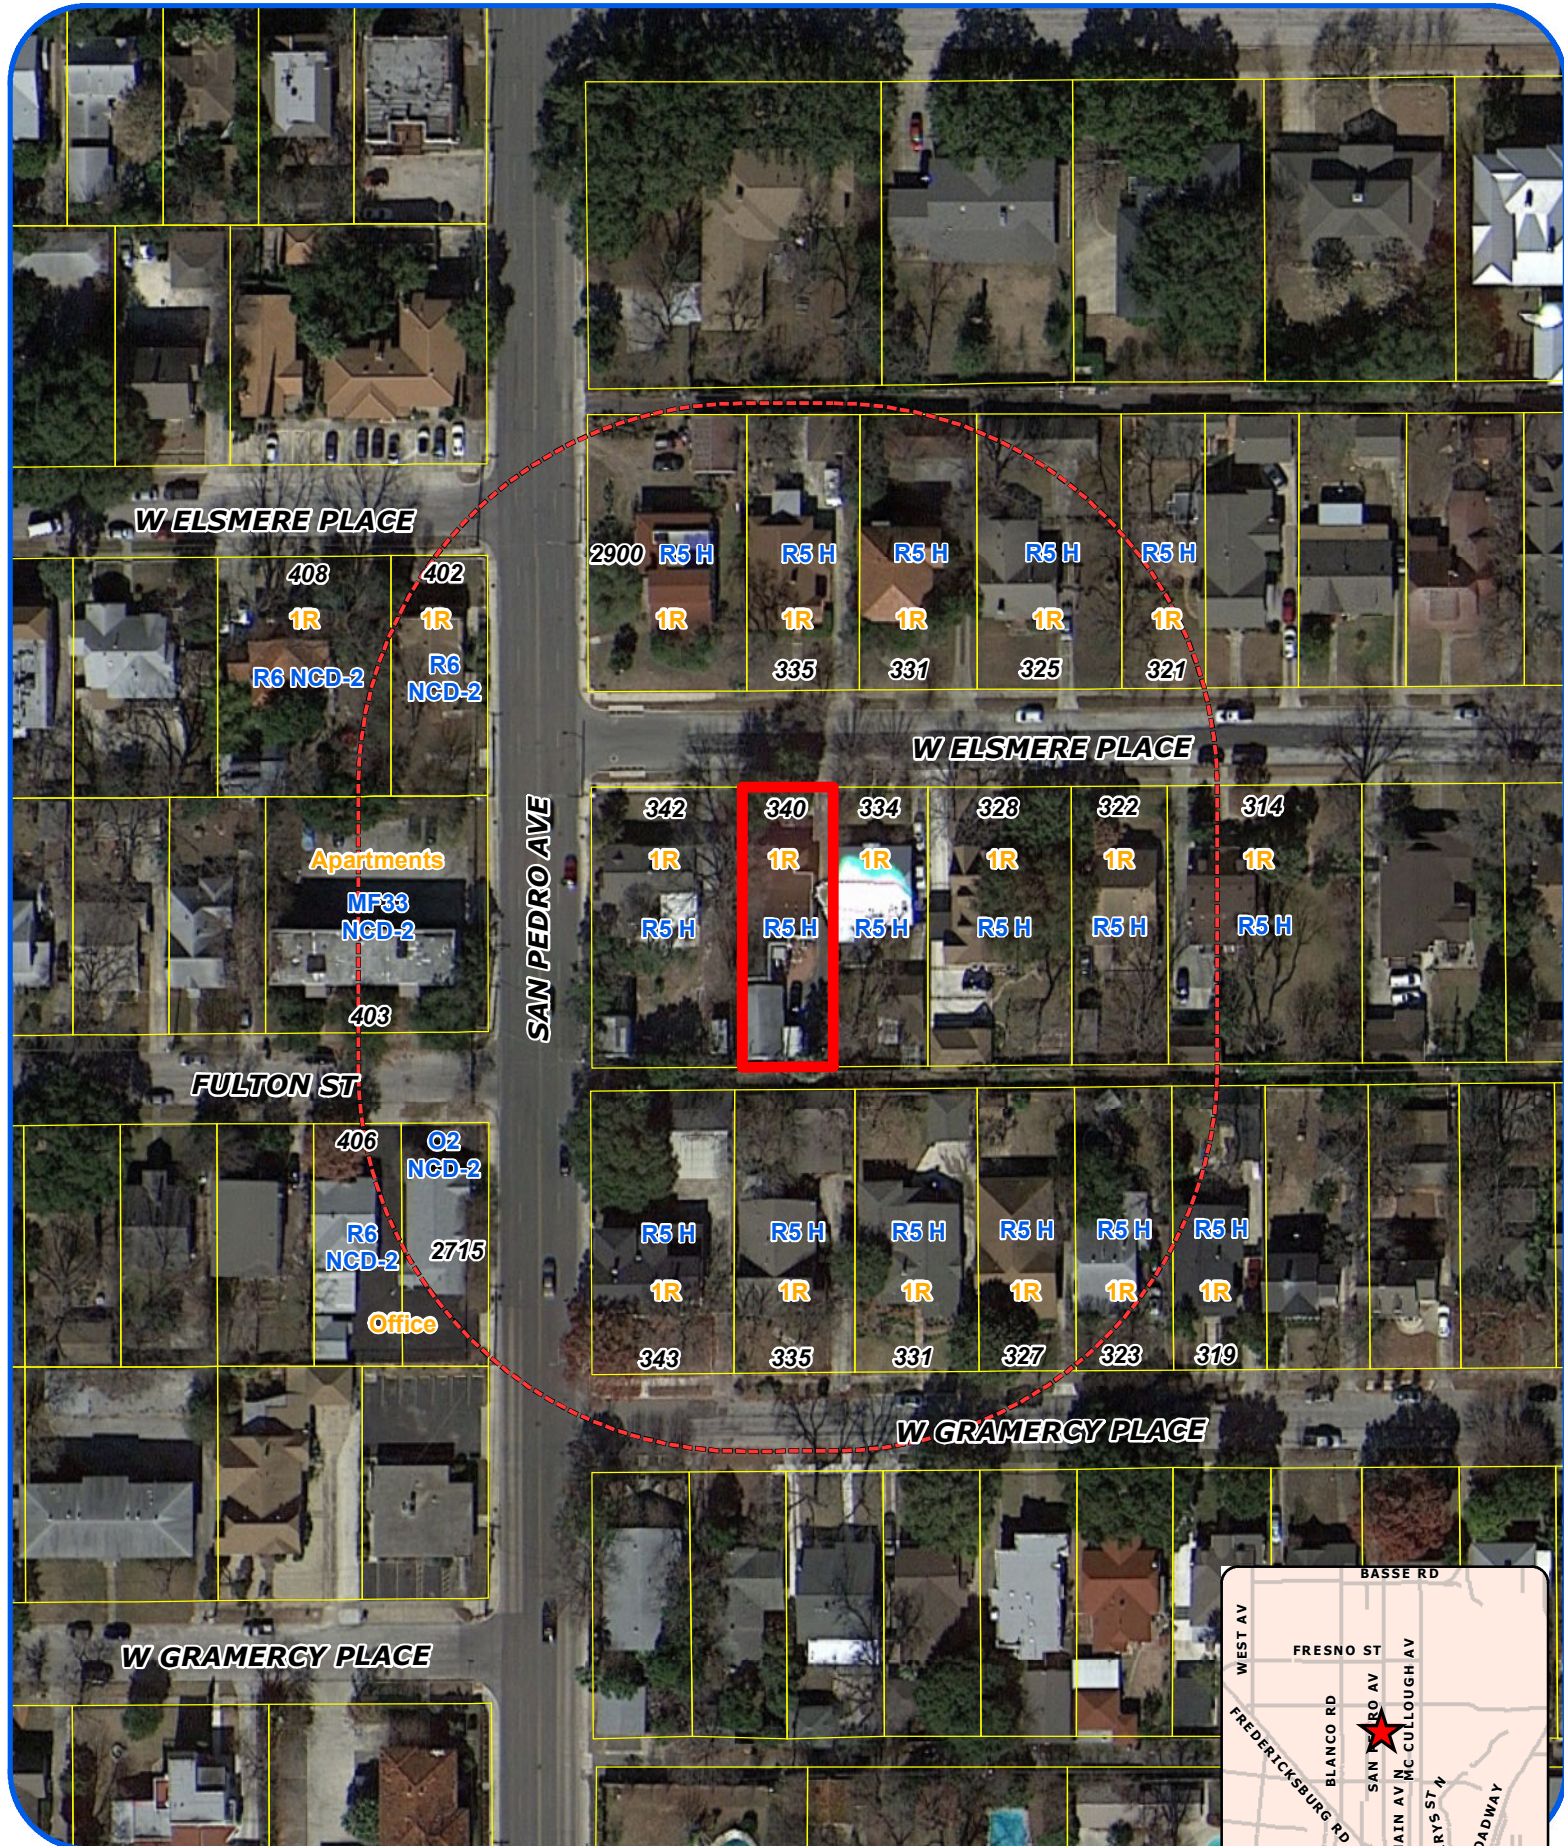


1:1,200

"NOT TO SCALE,
FOR ILLUSTRATIVE PURPOSES ONLY"

Development Services Department
City of San Antonio

Board of Adjustment **Notification Plan for** **Case No A-19-10300030**

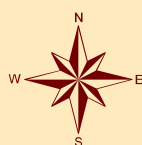

San Antonio City Limits



Subject Property



200' Notification Boundary




Council District: 1

340 W Elsmere Pl

SATX 78212

- Floorplan - (*) Max. occupancy: 4 per unit

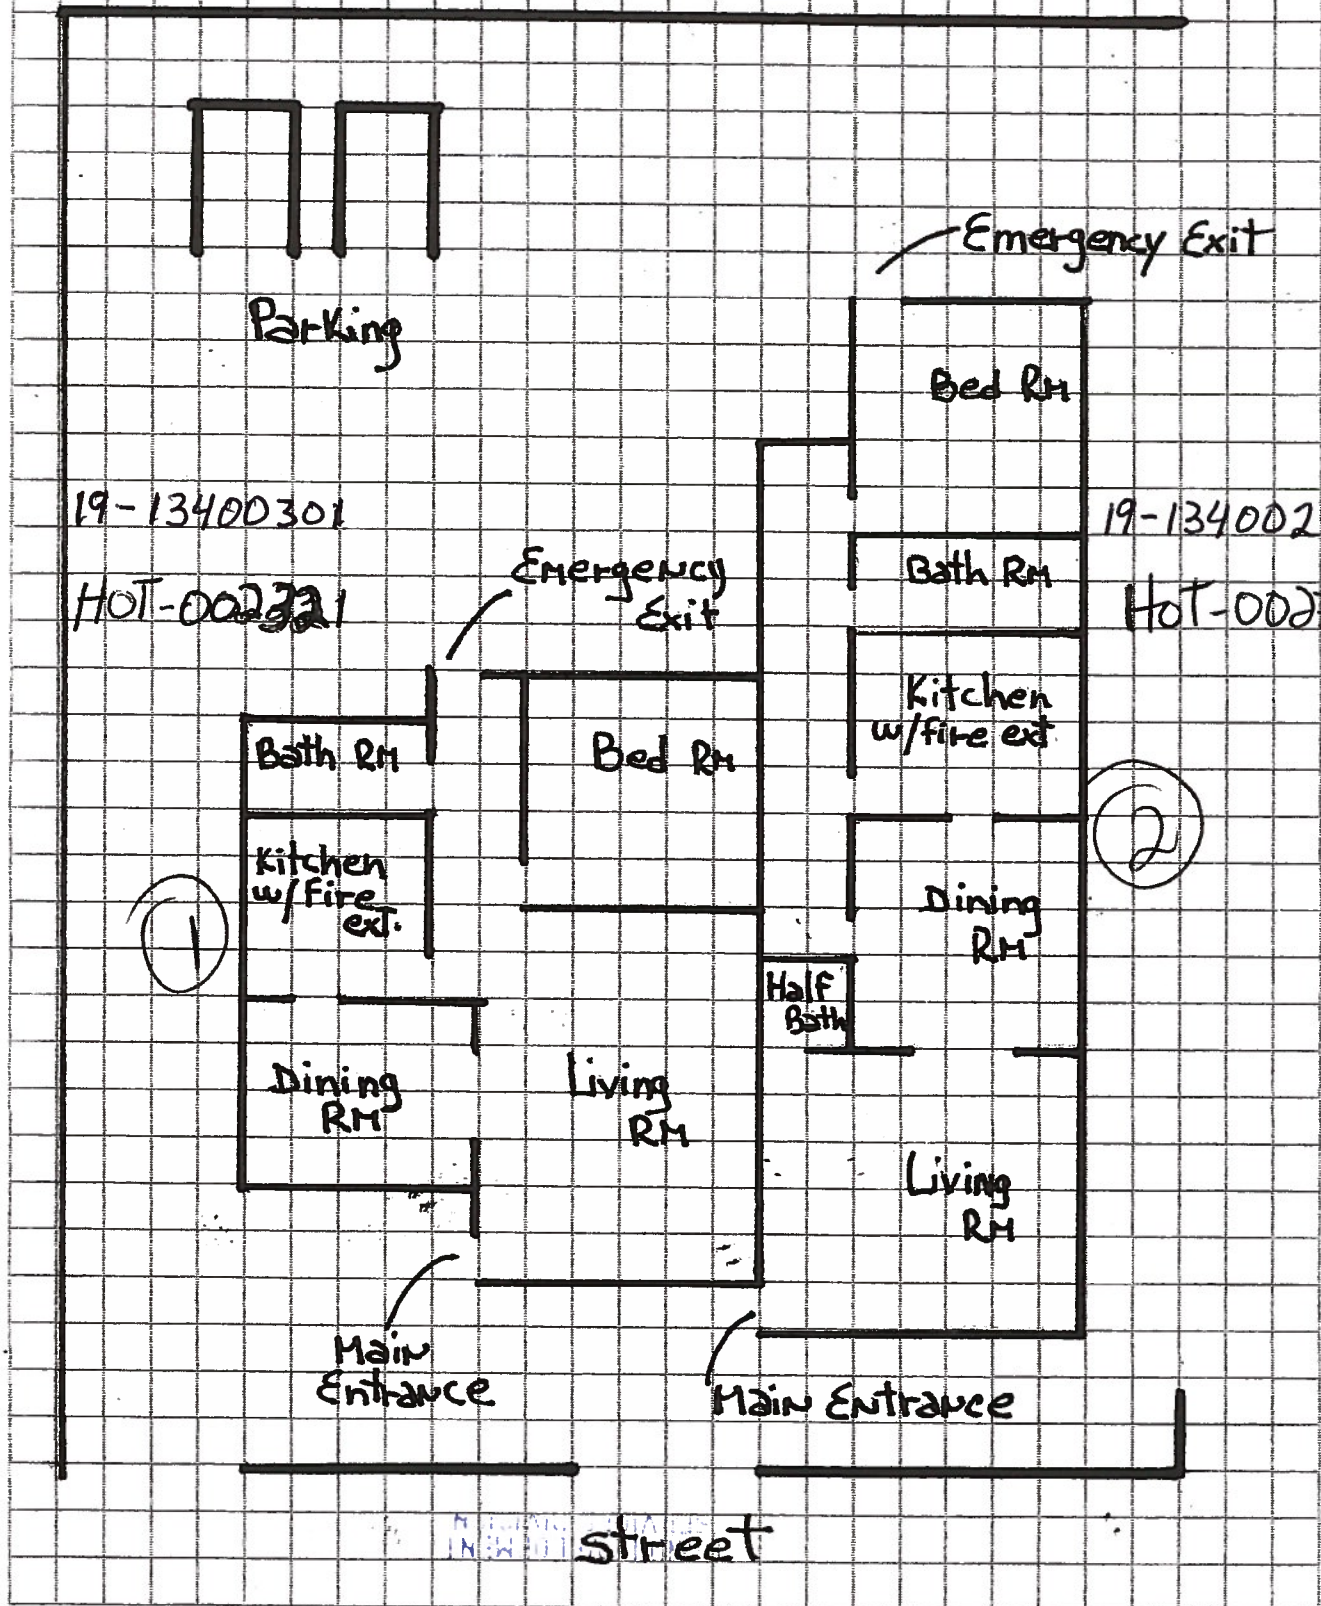

Calendar By: 11/11/11 More Free Printables:

RECEIVED

BOA-19-10300030
Subject Property – 340 West Elsmere Place



Subject Property



Subject Property



Parking Lot in Rear of Subject Property



Subject Property



Neighboring Properties



Neighboring Properties



Neighboring Properties



Neighboring Properties



Neighboring Properties

