




Board of Adjustment **Notification Plan for** **Case No A-19-10300025**



San Antonio City Limits
 Subject Property
 200' Notification Boundary
 Council District: 5

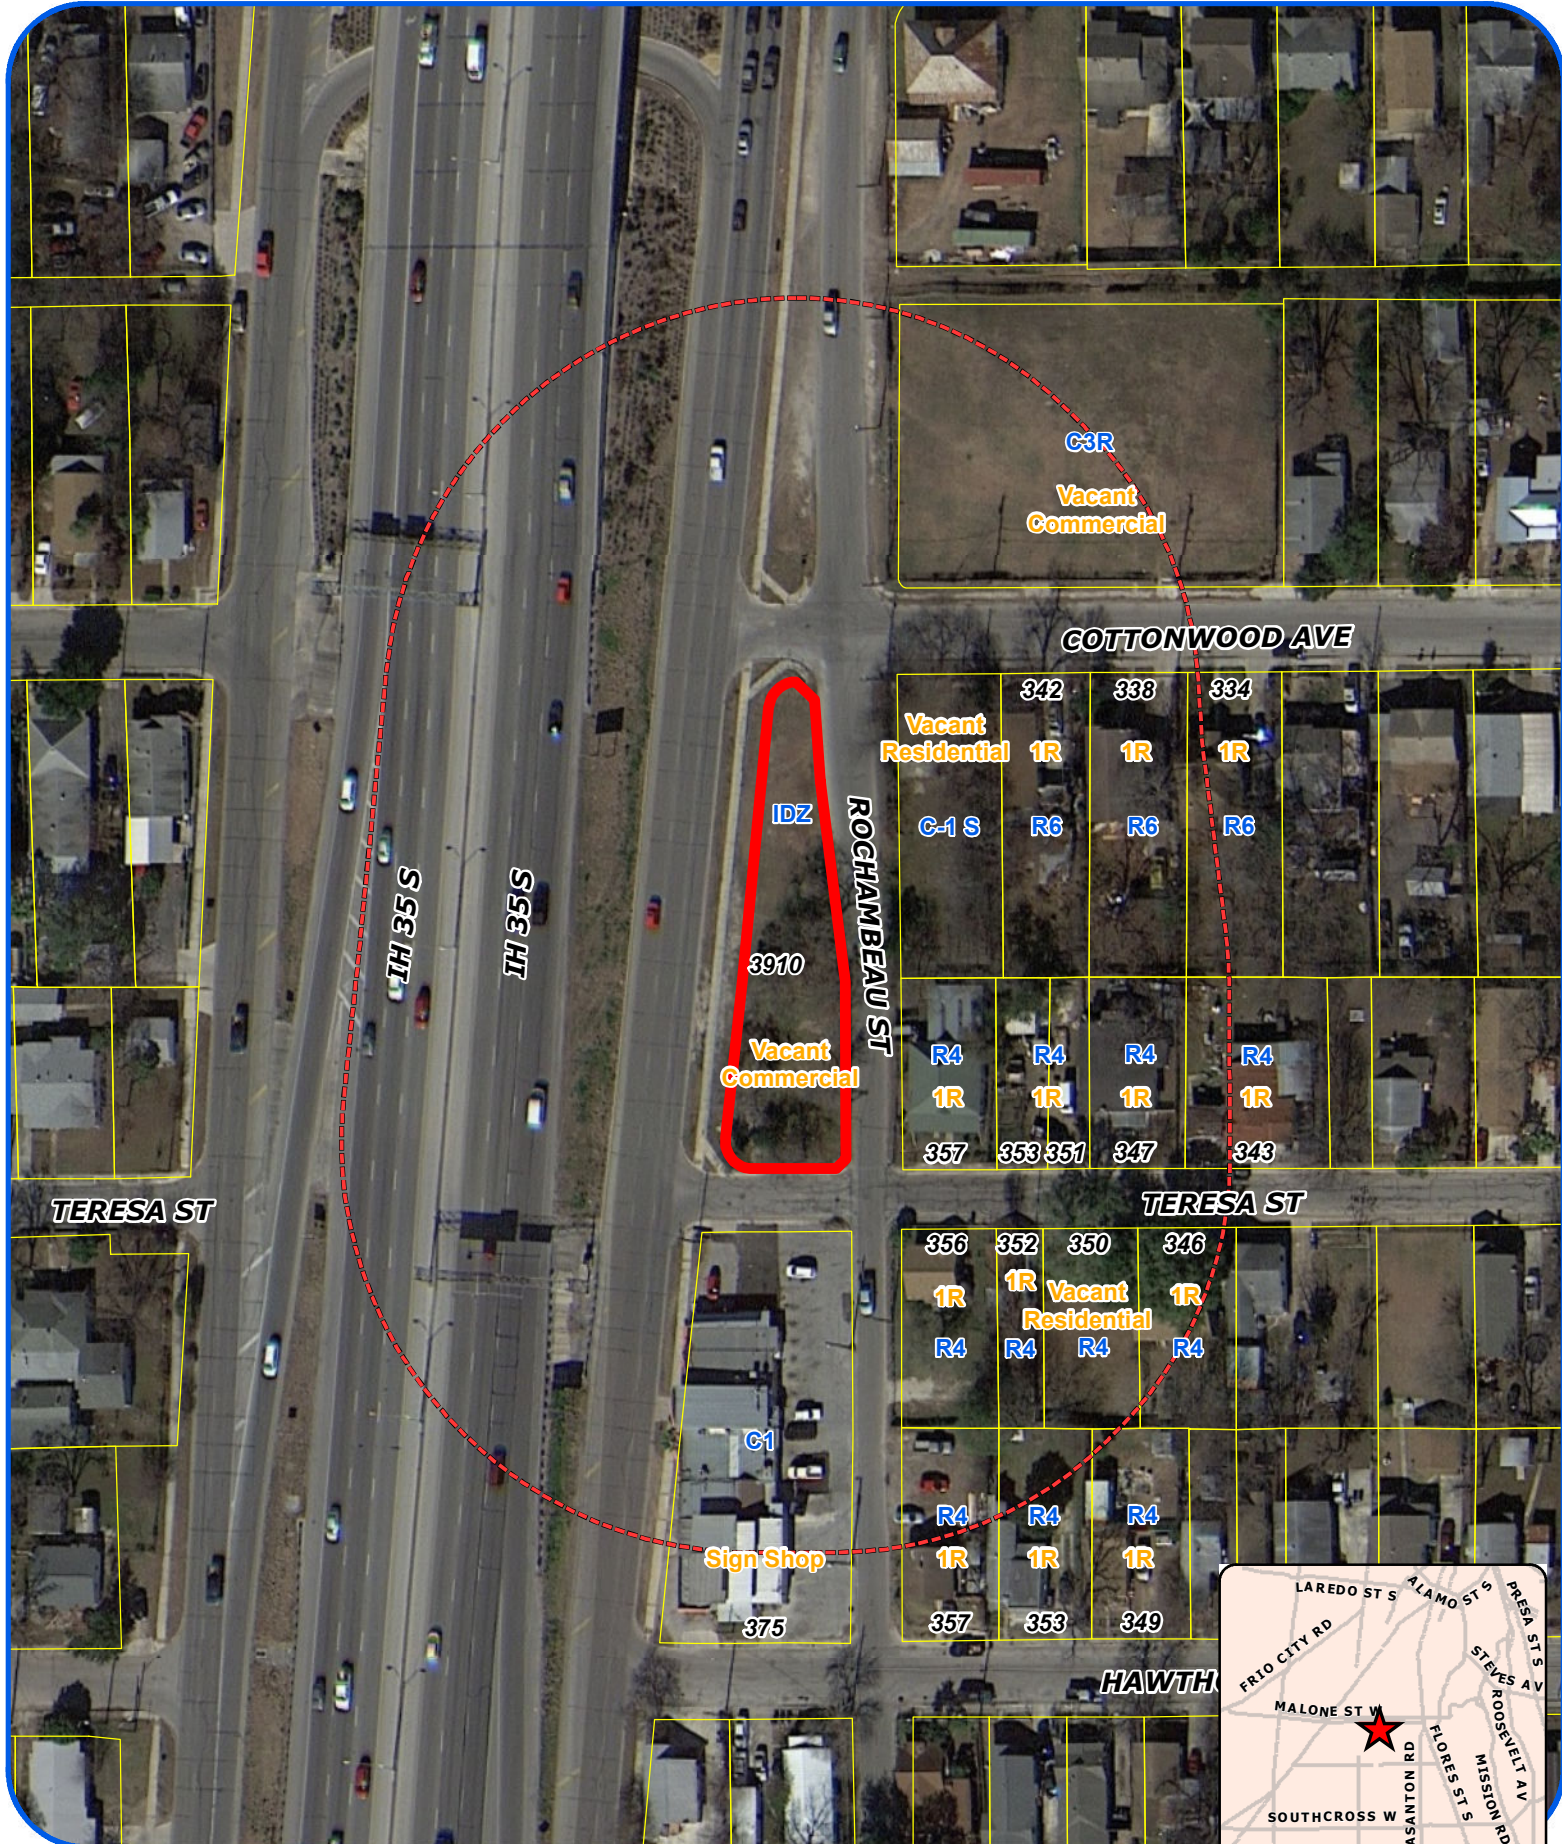


"NOT TO SCALE,
 FOR ILLUSTRATIVE PURPOSES ONLY"

Development Services Department
 City of San Antonio

COTTON WOOD AVE

50' ROW

INTERSTATE 35 ACCESS ROAD
72.6' ROW

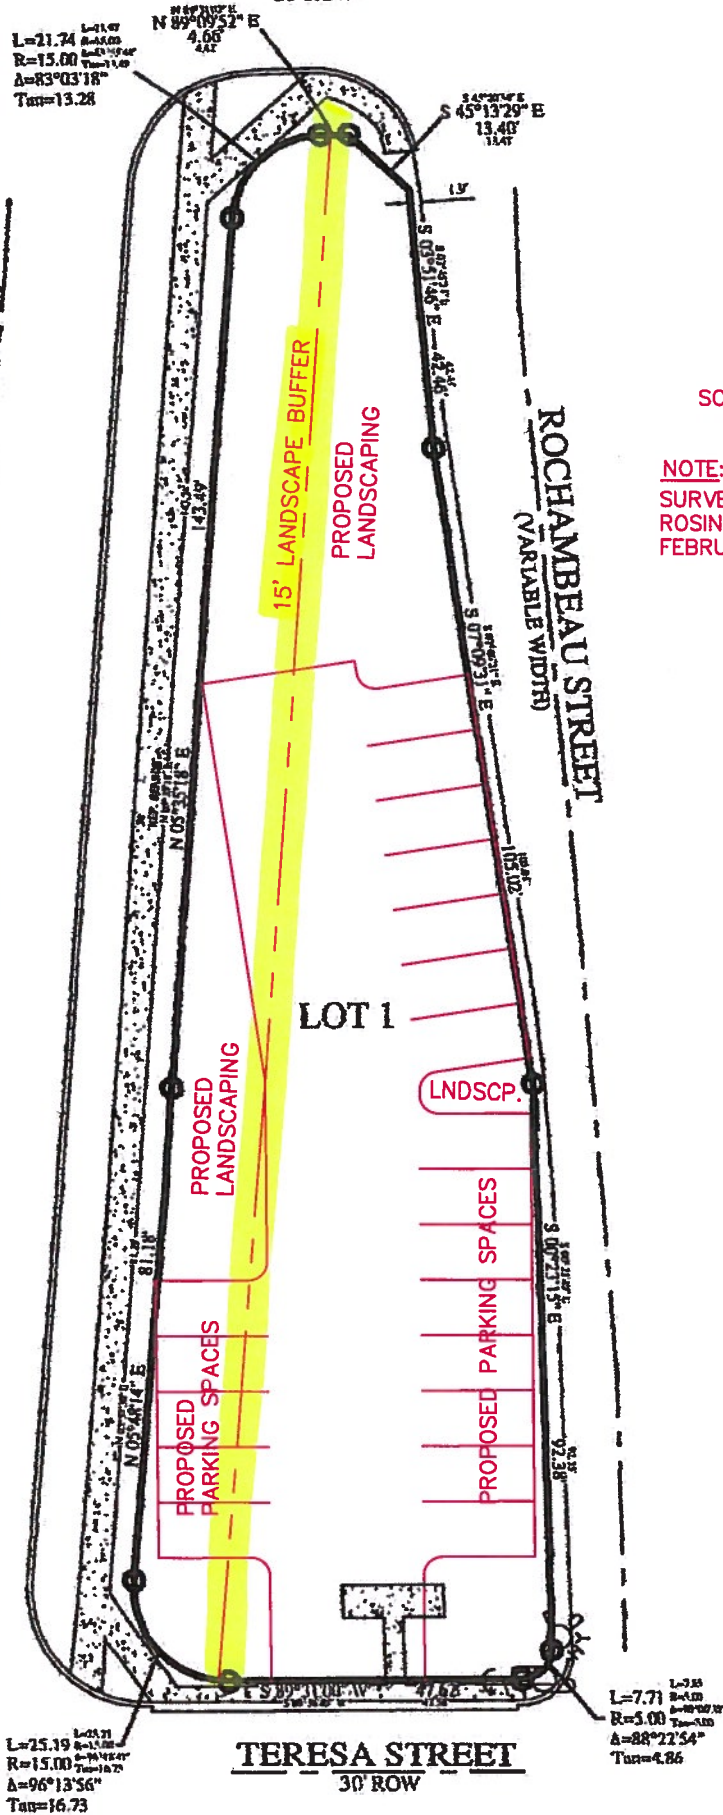

SCALE: 1" = 30'

NOTE:

SURVEY WAS PREPARED BY
ROSIN GROUP, INC. DATED
FEBRUARY 6, 2019.

BOA-19-10300025
Subject Property – 3910 IH35 South



Subject Property and Neighboring Properties



Neighboring Properties



Neighboring Properties



IH 35 and Subject Property



Neighboring Properties



Neighboring Properties

