


Z-2019-10700015
IDZ with uses permitted
in "C-1" and "O-1"

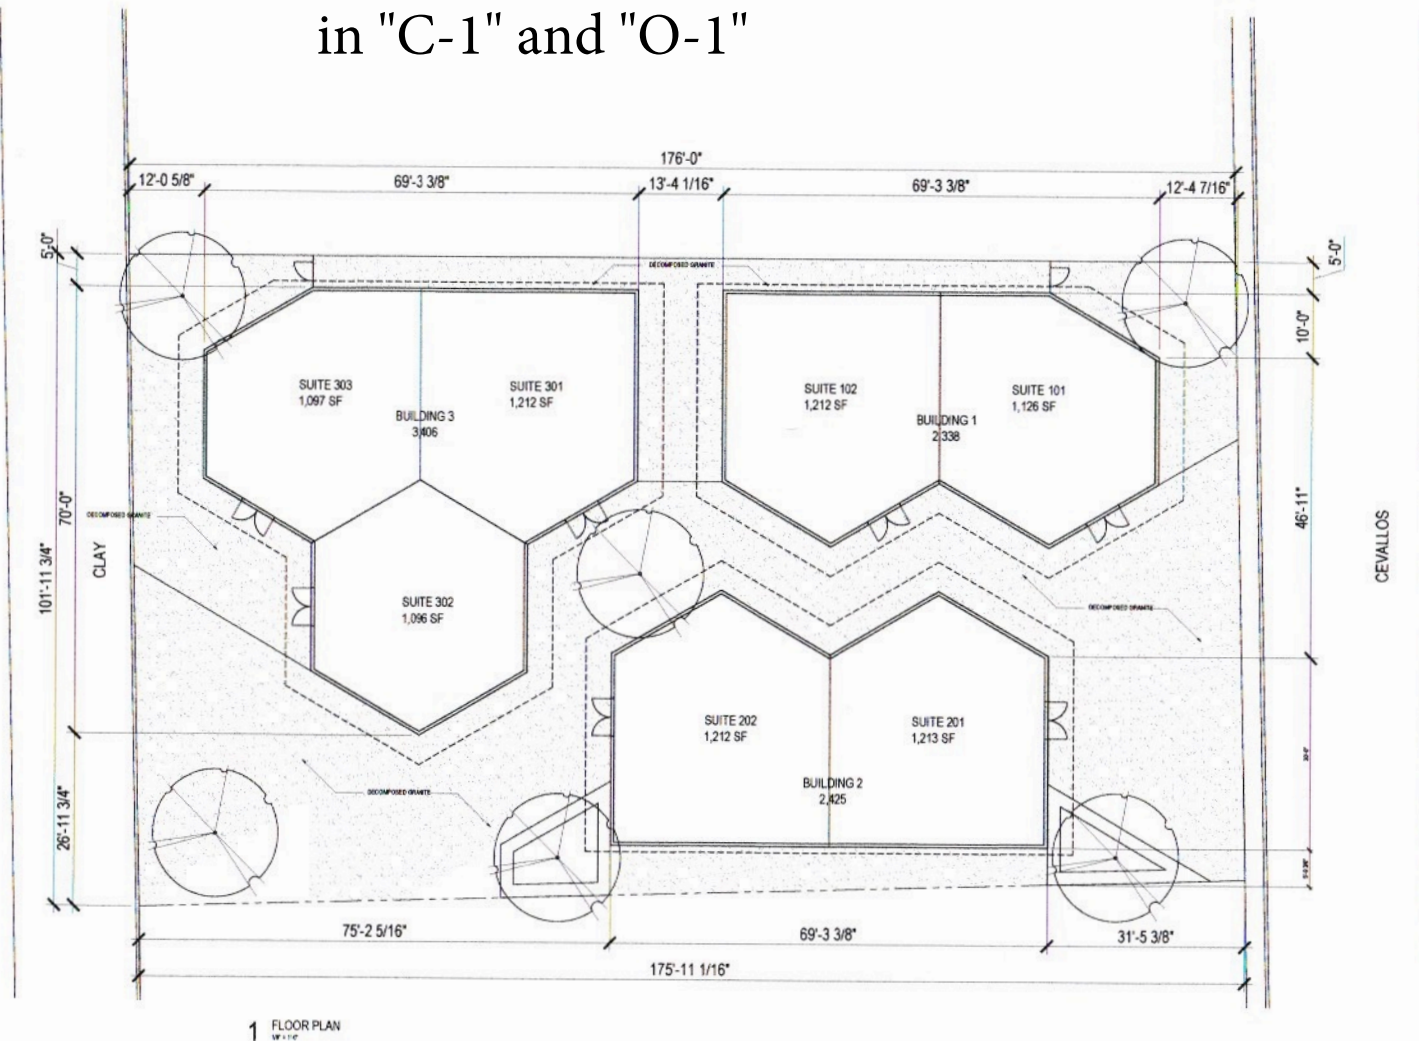

1 FLOOR PLAN
SCALE

"I, Kevin R. Chaney, the property owner, acknowledge that this site plan submitted for the purpose of rezoning this property is in accordance with all applicable provisions of the Unified Development Code. Additionally, I understand that City Council approval of a site plan in conjunction with a

rezoning case does not relieve me from adherence to any/all City adopted Code at the time of plan submittal for building permits."

R|R DESIGN

DOCUMENTS ARE INCOMPLETE AND MAY NOT BE USED FOR REGULATORY APPROVAL, PERMIT, OR CONSTRUCTION.

DATE: 2/26/2019

PROJECT: 19-242Cevallos

DESIGN DEVELOPMENT

BY: DATE: APPROVED BY: TITLE:

PROJECT TITLE: Floor Plan

DATE: 26 February 2019

PROJECT NUMBER: A2.01