

Council District: 3



Development Services Department
City of San Antonio

SIGN A	Mission Trails - IH-37 Plaza Pylon
Type:	D/F Multi-Tenant Pylon
Illumination:	Internally Illuminated LED
Square Footage:	423.0



Site Plan (Aerial View)


Scale: NTS

This rendering is the property of Southwest Signs, Inc. Its for the exclusive use of Southwest Signs, Inc. and the party for which it was intended. The requester. It is an unpublished original drawing not to be distributed, reproduced or exhibited without the explicit consent of Southwest Signs, Inc. Please contact your Account Manager for questions regarding this statement.

MissionTrails RV Resort
Repair Shop & Part Sales LL
3500 Orkney
San Antonio, TX 78223

Project ID#: **115601**
Project Mgr: **Brenda B.**
Designer: **DR**
Created on: **5/10/2018**

REVISION	
R2 8/6/18	DR- Sign NTE 35ft OAH
R3 8/7/18	DR- Delete Opt 1
R4 9/24/18	JD - Removed bottom section
R5 10/8/18	DR- add tenant spaces to pylon
R6 1/29/18	KF - Added Site Plan & proposed placement
R7 12/10/18	JD - Added engineering, delete sign B

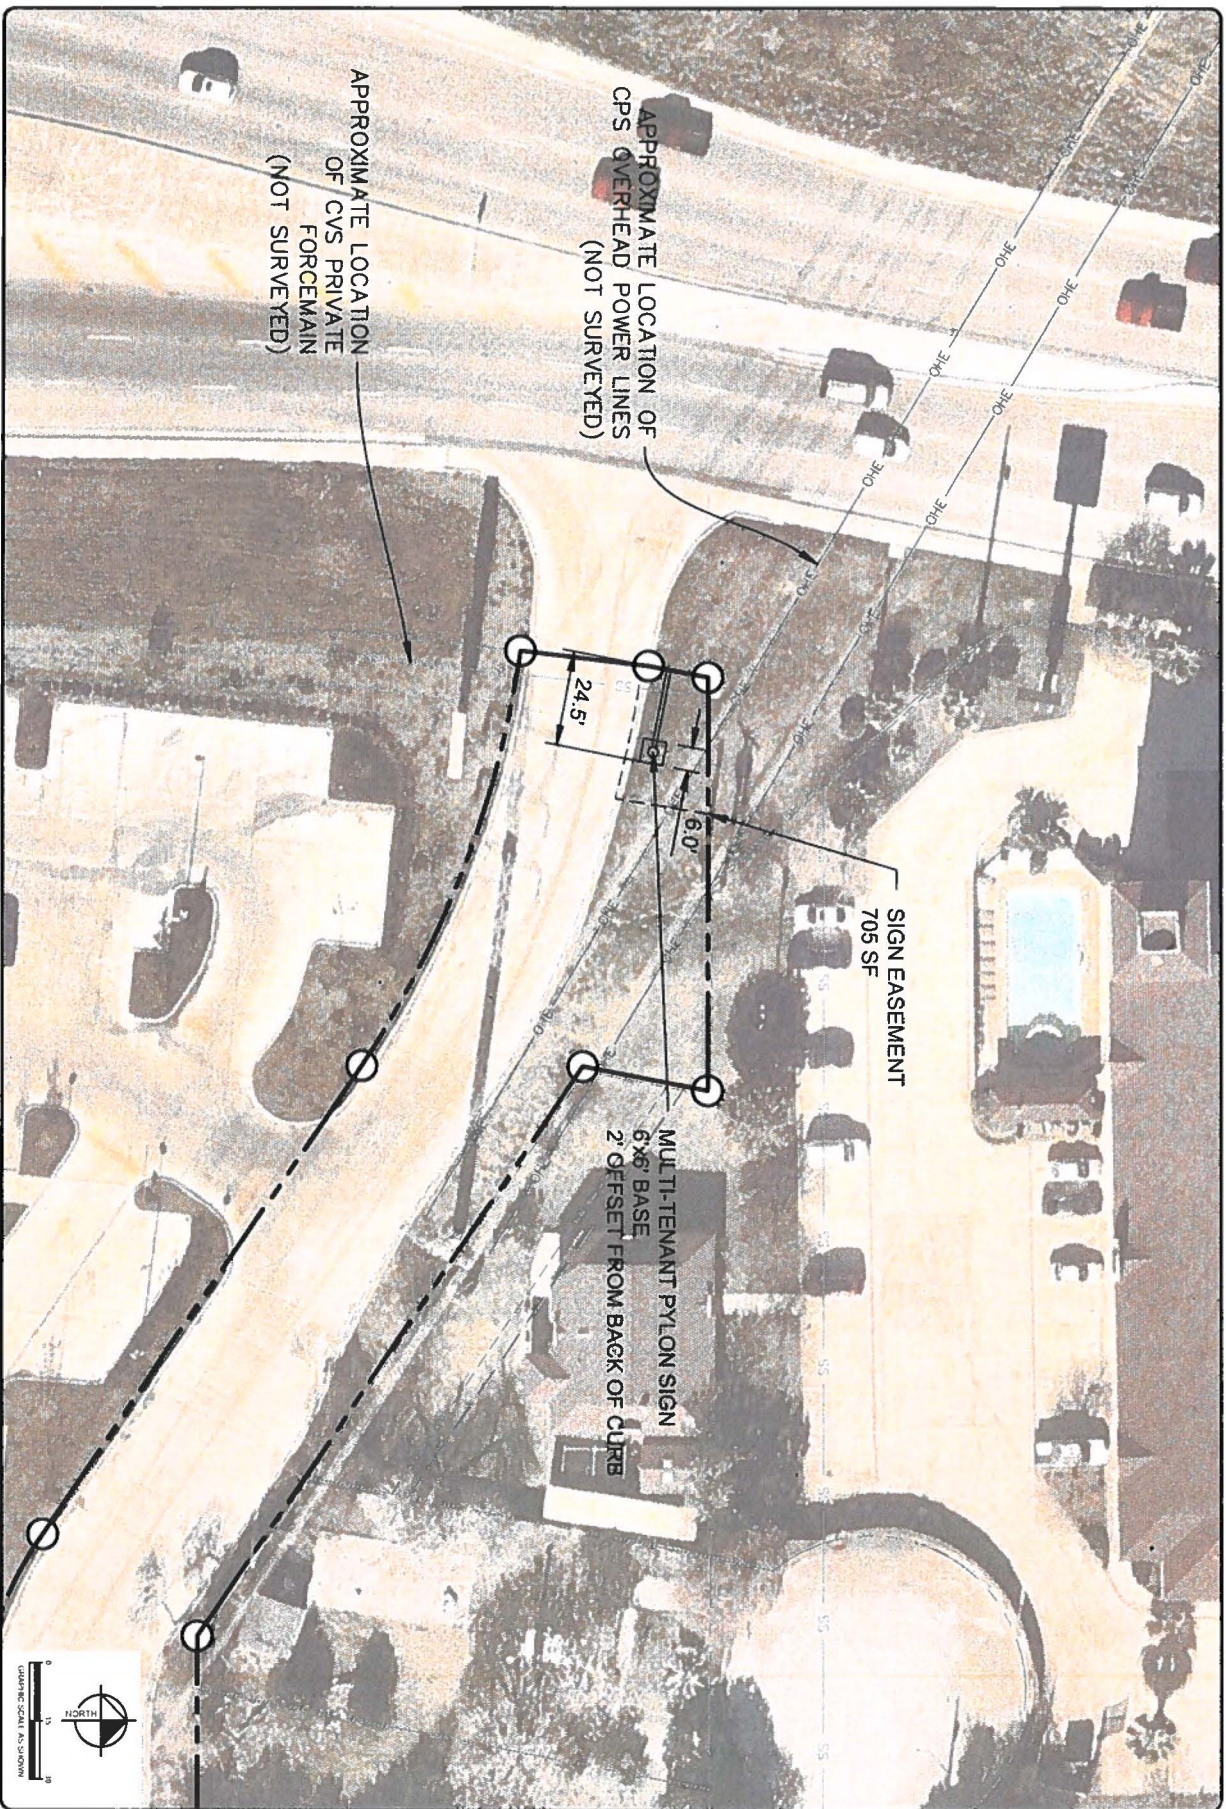

This rendering is the property of Southeast Signs, Inc. It is for the exclusive use of Southeast Signs, Inc. and the party for which it was intended. The requester: It is an unpublished original drawing not to be distributed, reproduced or exhibited without the explicit consent of Southeast Signs, Inc. Please contact your Account Manager for questions regarding this statement.

Mission Trails RV Resort
Repair Shop & Part Sales LL
3500 Orkney
San Antonio, TX 78223

Project ID#: **115601**
Project Mgr: **Brenda B.**
Designer: **DR**
Created on: 5/10/2018

REVISION	
R2 8/6/18 DR- Sign NTE 35ft OAH	
R3 8/7/18 DR- Delete Opt 1	
R4 9/24/18 JD - Removed bottom section	
R5 10/8/18 DR- add tenant spaces to pylon	
R6 1/29/18 KF - Added Site Plan & proposed placement	
R7 12/10/18 JD - Added engineering, delete sign B	

SIGN A	Mission Trails - IH-37 Plaza Pylon
Type:	D/F Multi-Tenant Pylon
Illumination:	Internally Illuminated LED
Square Footage:	423.0



Proposed Pylon Placement

Scale: NTS

REVISION

SIGN A	Mission Trails - IH-37 Plaza Pylon
Type:	D/F Multi-Tenant Pylon
Illumination:	Internally Illuminated LED
Square Footage:	423.0

MFG. & INSTALL ONE (1)
D/F PYLON W/ MULTI-TENANT PANEL CABINET

ALUM. TOPPER:

FLAT CUT OUT (FCO) LETTERS IN 1/8" THICK ALUM.
NON-ILLUMINATED PTD BLACK
ALUM. BACKER PANEL PTD 171S BRUSHED ALUM.
SUPPORT POLES PTD BLACK

MULTI-TENANT PANEL CABINET:

WHITE PLEX FACES
ALUM. DIVIDERS & RETAINERS PTD 171S BRUSHED ALUM.
INTERNALLY ILLUMINATED W/ WHITE LEDS
CABINET PTD 171S BRUSHED ALUM.


FCO ADDRESS NUMBERS IN 1/8" THICK ALUM.
NON-ILLUMINATED PTD BLACK
MOUNT FLUSH TO STONE MASONRY BASE

POLE COVER:

STONE BASE (MASONRY BY OTHERS)
ALUM. POLE COVER PTD 171S BRUSHED ALUM.

COLOR KEY

- 1 White
- 2 313 Dark Bronze
- 3 Black
- 4 171s Brushed Alum.

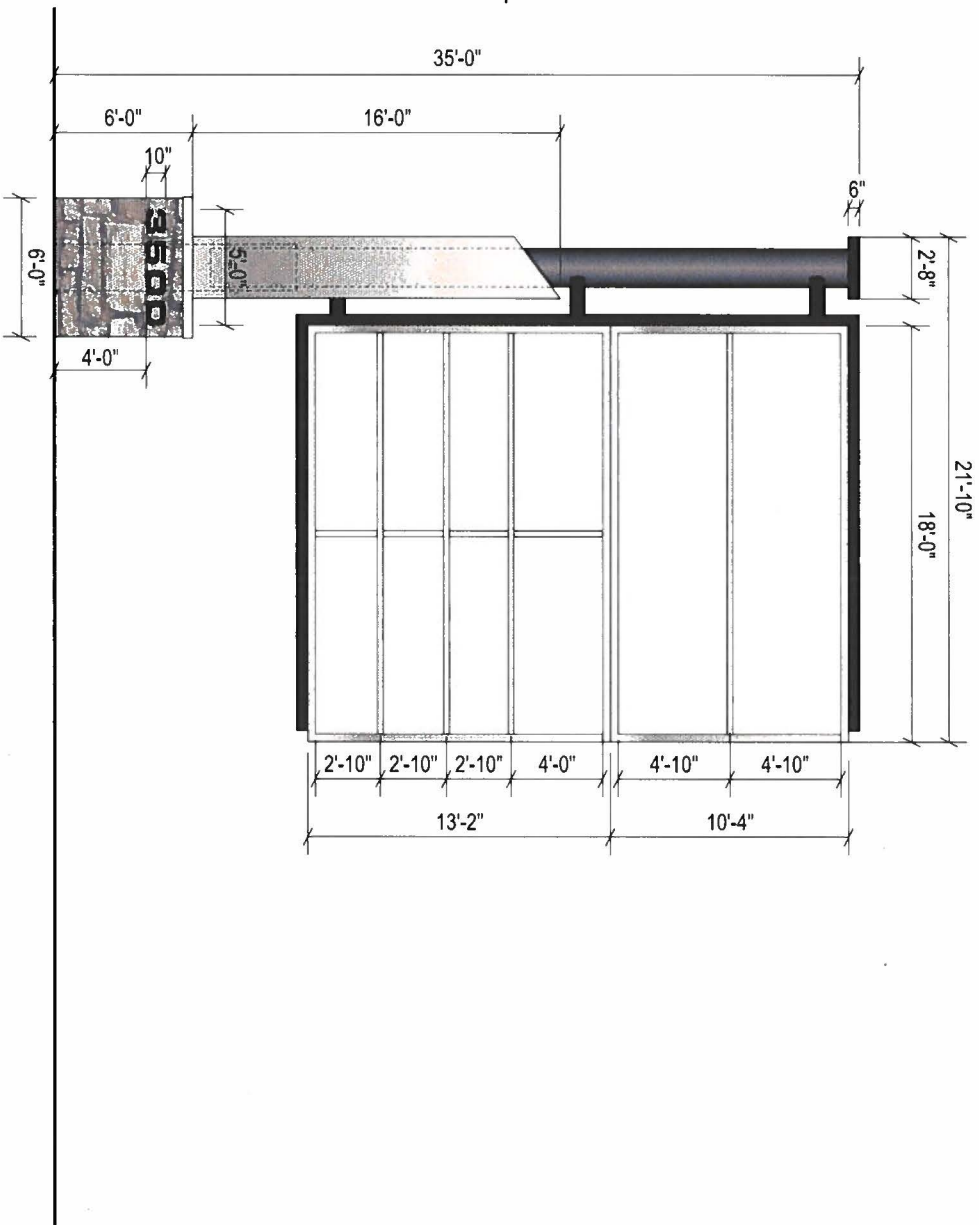

SCALE: 1/8" = 1'-0"

BOA-19-10300040
Subject Property – 3500 Orkney



Subject Property



Neighboring properties



I-37 South and SW Military Drive view



Neighboring properties



Neighboring properties



Neighboring properties

