


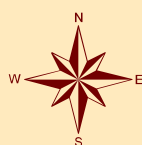

Board of Adjustment **Notification Plan for** **Case No A-19-10300037**



San Antonio City Limits



Subject Property



200' Notification Boundary



Council District: 1

1:1,200

"NOT TO SCALE,
 FOR ILLUSTRATIVE PURPOSES ONLY"

Development Services Department
 City of San Antonio

PLOT PLAN
FOR BUILDING PERMITS


Address: 916 N. San Jacinto
918 N. San Jacinto

Lot: 111.97

Block: 4

NCB: 940.4
984

REAR

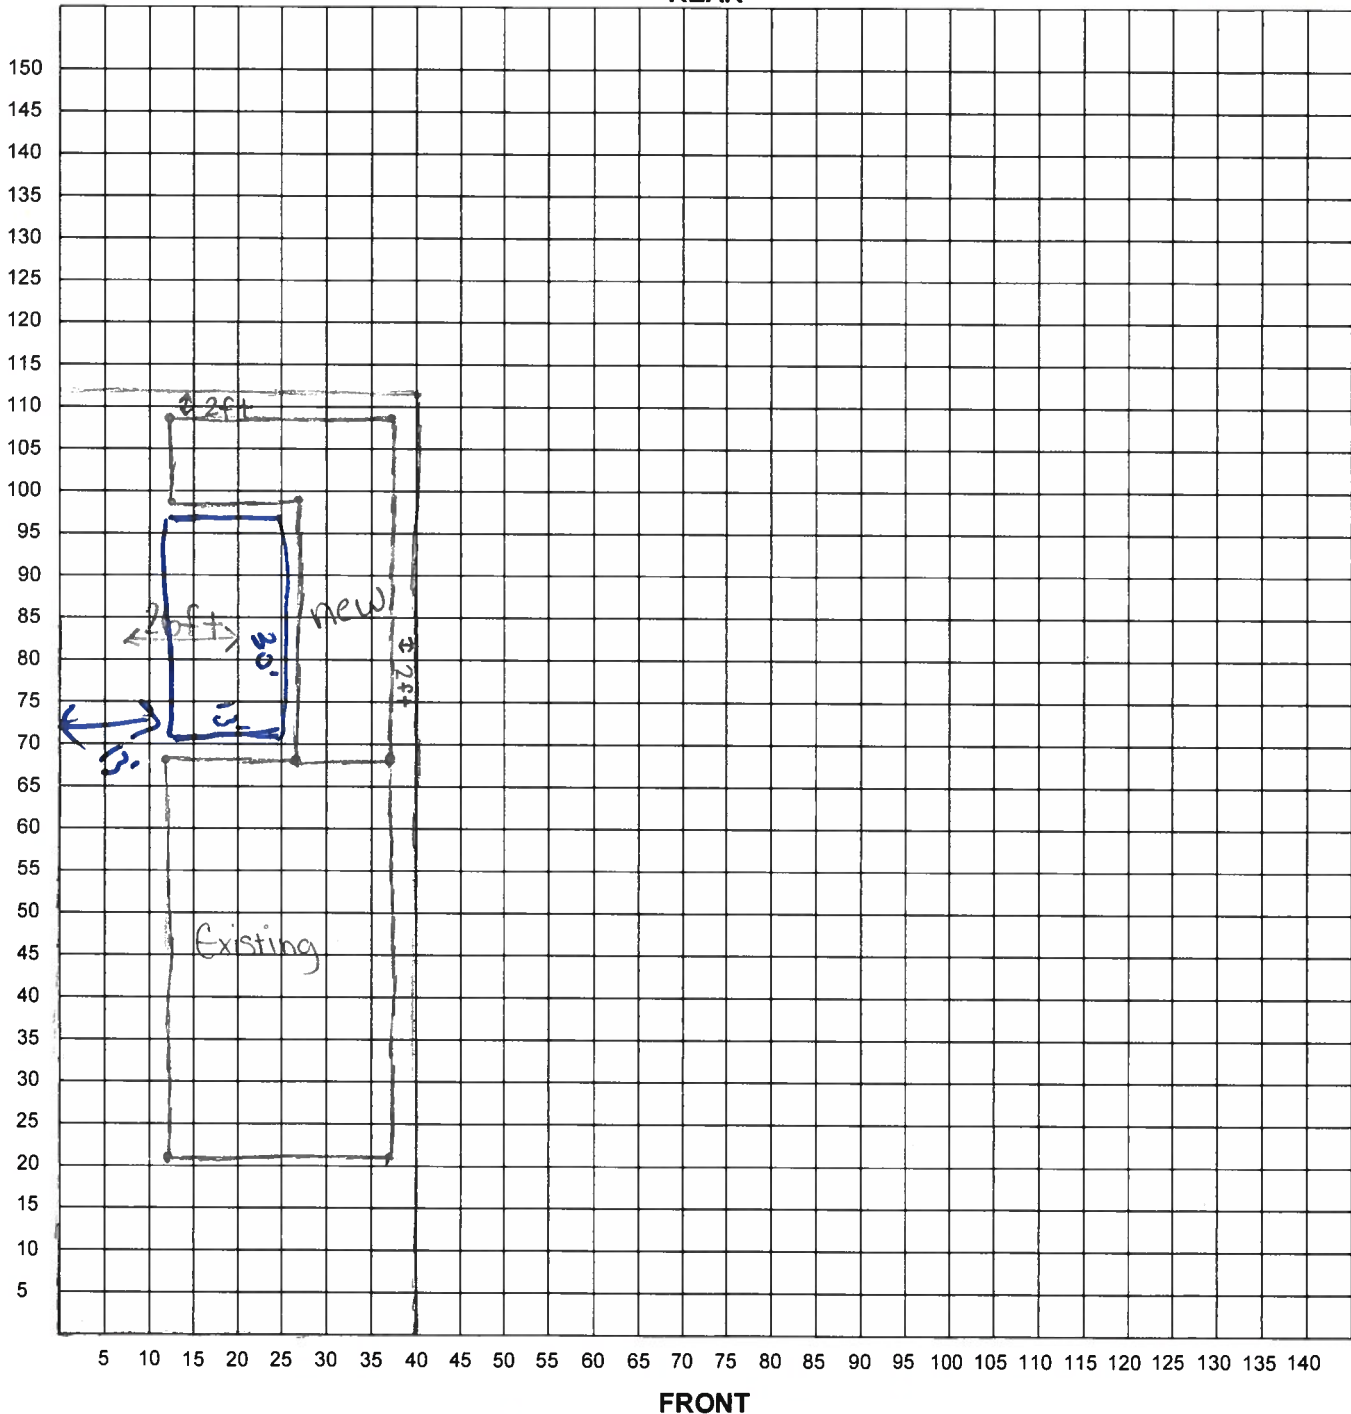

I certify that the above plot plan shows all improvements on this property and that there will be no construction over easements. I also certify that I will build in compliance with the UDC and the 2015 IRC.

Date: December 11, 2018 Signature of Applicant: Juan R. Barrera

BOA-19-10300037
Subject Property – 916 North San Jacinto




Subject Property



Subject Property



Subject Property

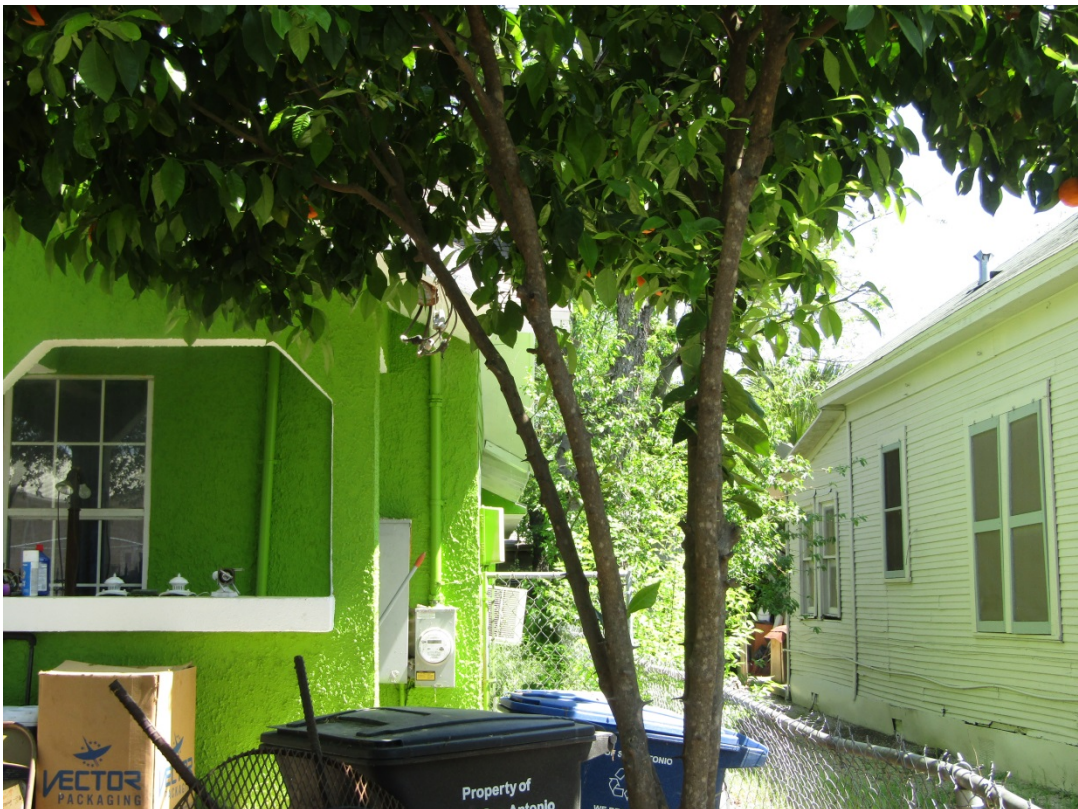

Subject Property



Neighboring Properties



Neighboring Properties



Neighboring Properties



Neighboring Properties



Neighboring Properties

