




Board of Adjustment **Notification Plan for** **Case No A-19-10300039**



San Antonio City Limits

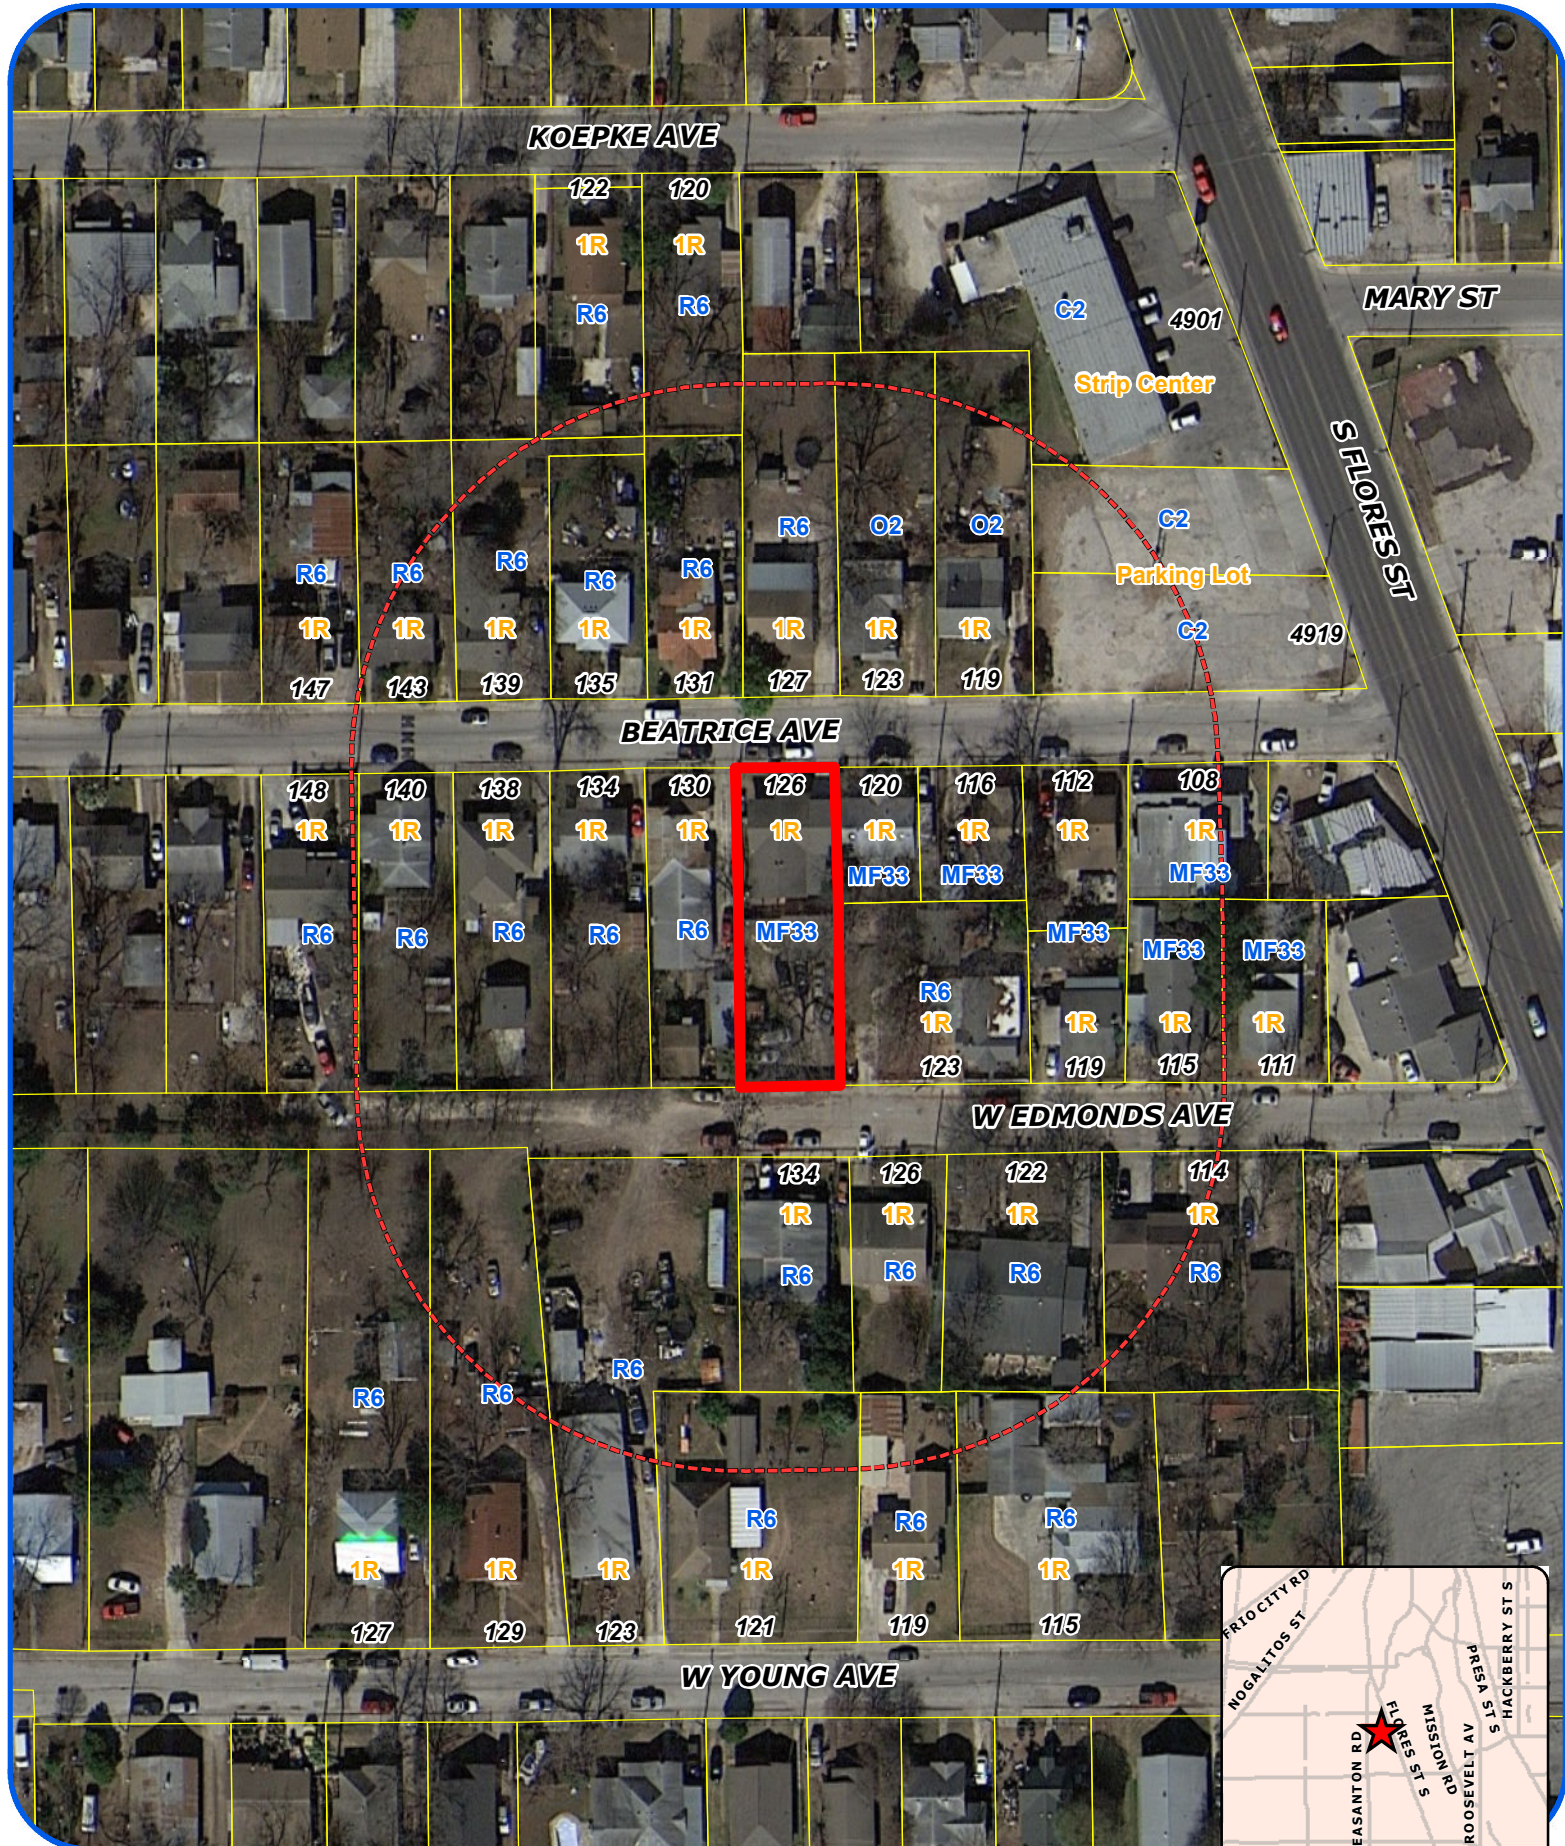

Subject Property



200' Notification Boundary



Council District: 3

1:1,200

"NOT TO SCALE,
 FOR ILLUSTRATIVE PURPOSES ONLY"

Development Services Department
 City of San Antonio

**PLOT PLAN
FOR BUILDING PERMITS**


Address: 126 Beatrice

Lot: _____

Block: _____

NCB: _____

REAR

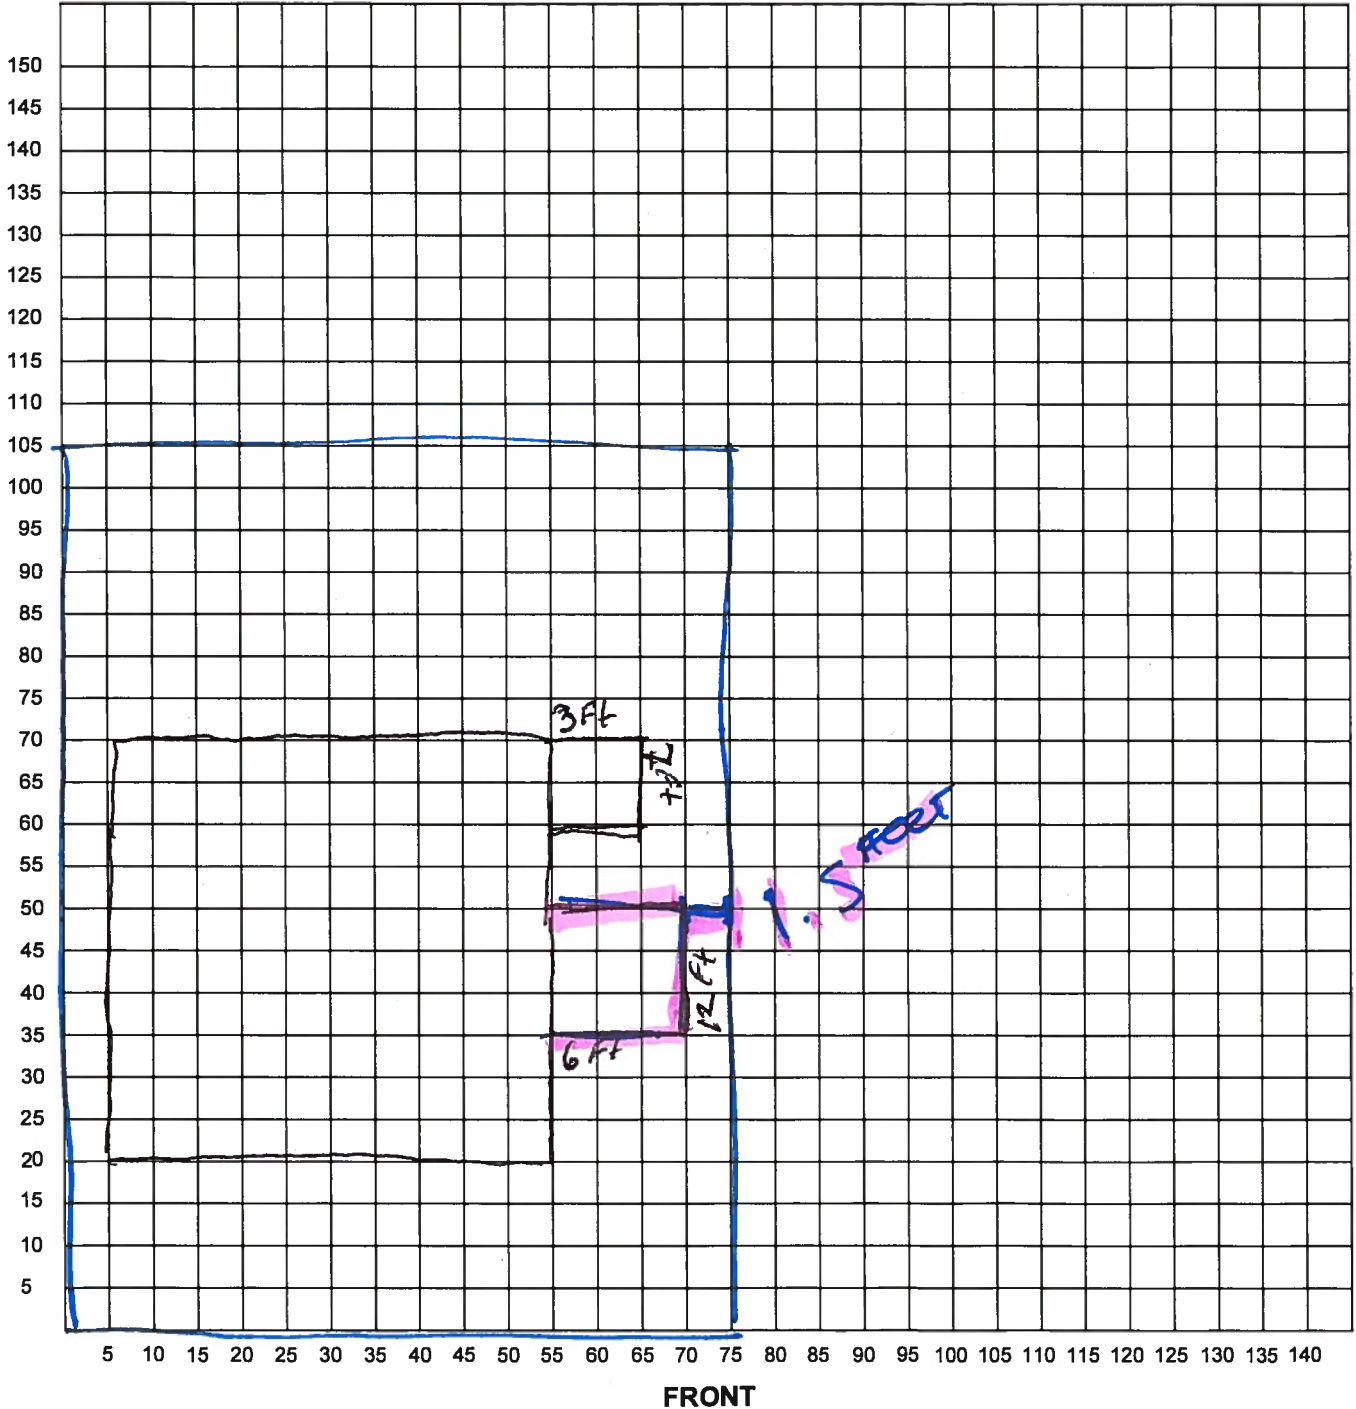

I certify that the above plot plan shows all improvements on this property and that there will be no construction over easements. I also certify that I will build in compliance with the UDC and the 2015 IRC.

Date: 2.27.19

Signature of Applicant: _____

BOA-19-10300039
Subject Property – 126 Beatrice Avenue



Subject Property



Subject Property



Subject Property



Neighboring Properties



Neighboring Properties



Neighboring Properties



Neighboring Properties



Neighboring Properties



Neighboring Properties



Neighboring Properties

