

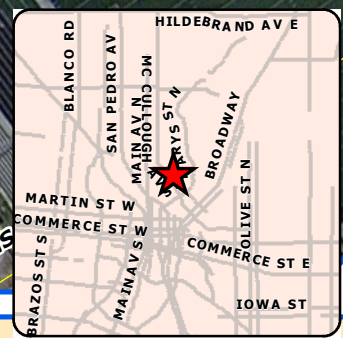


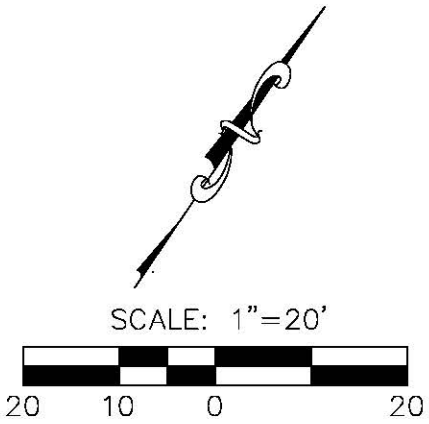

Development Services Department
City of San Antonio

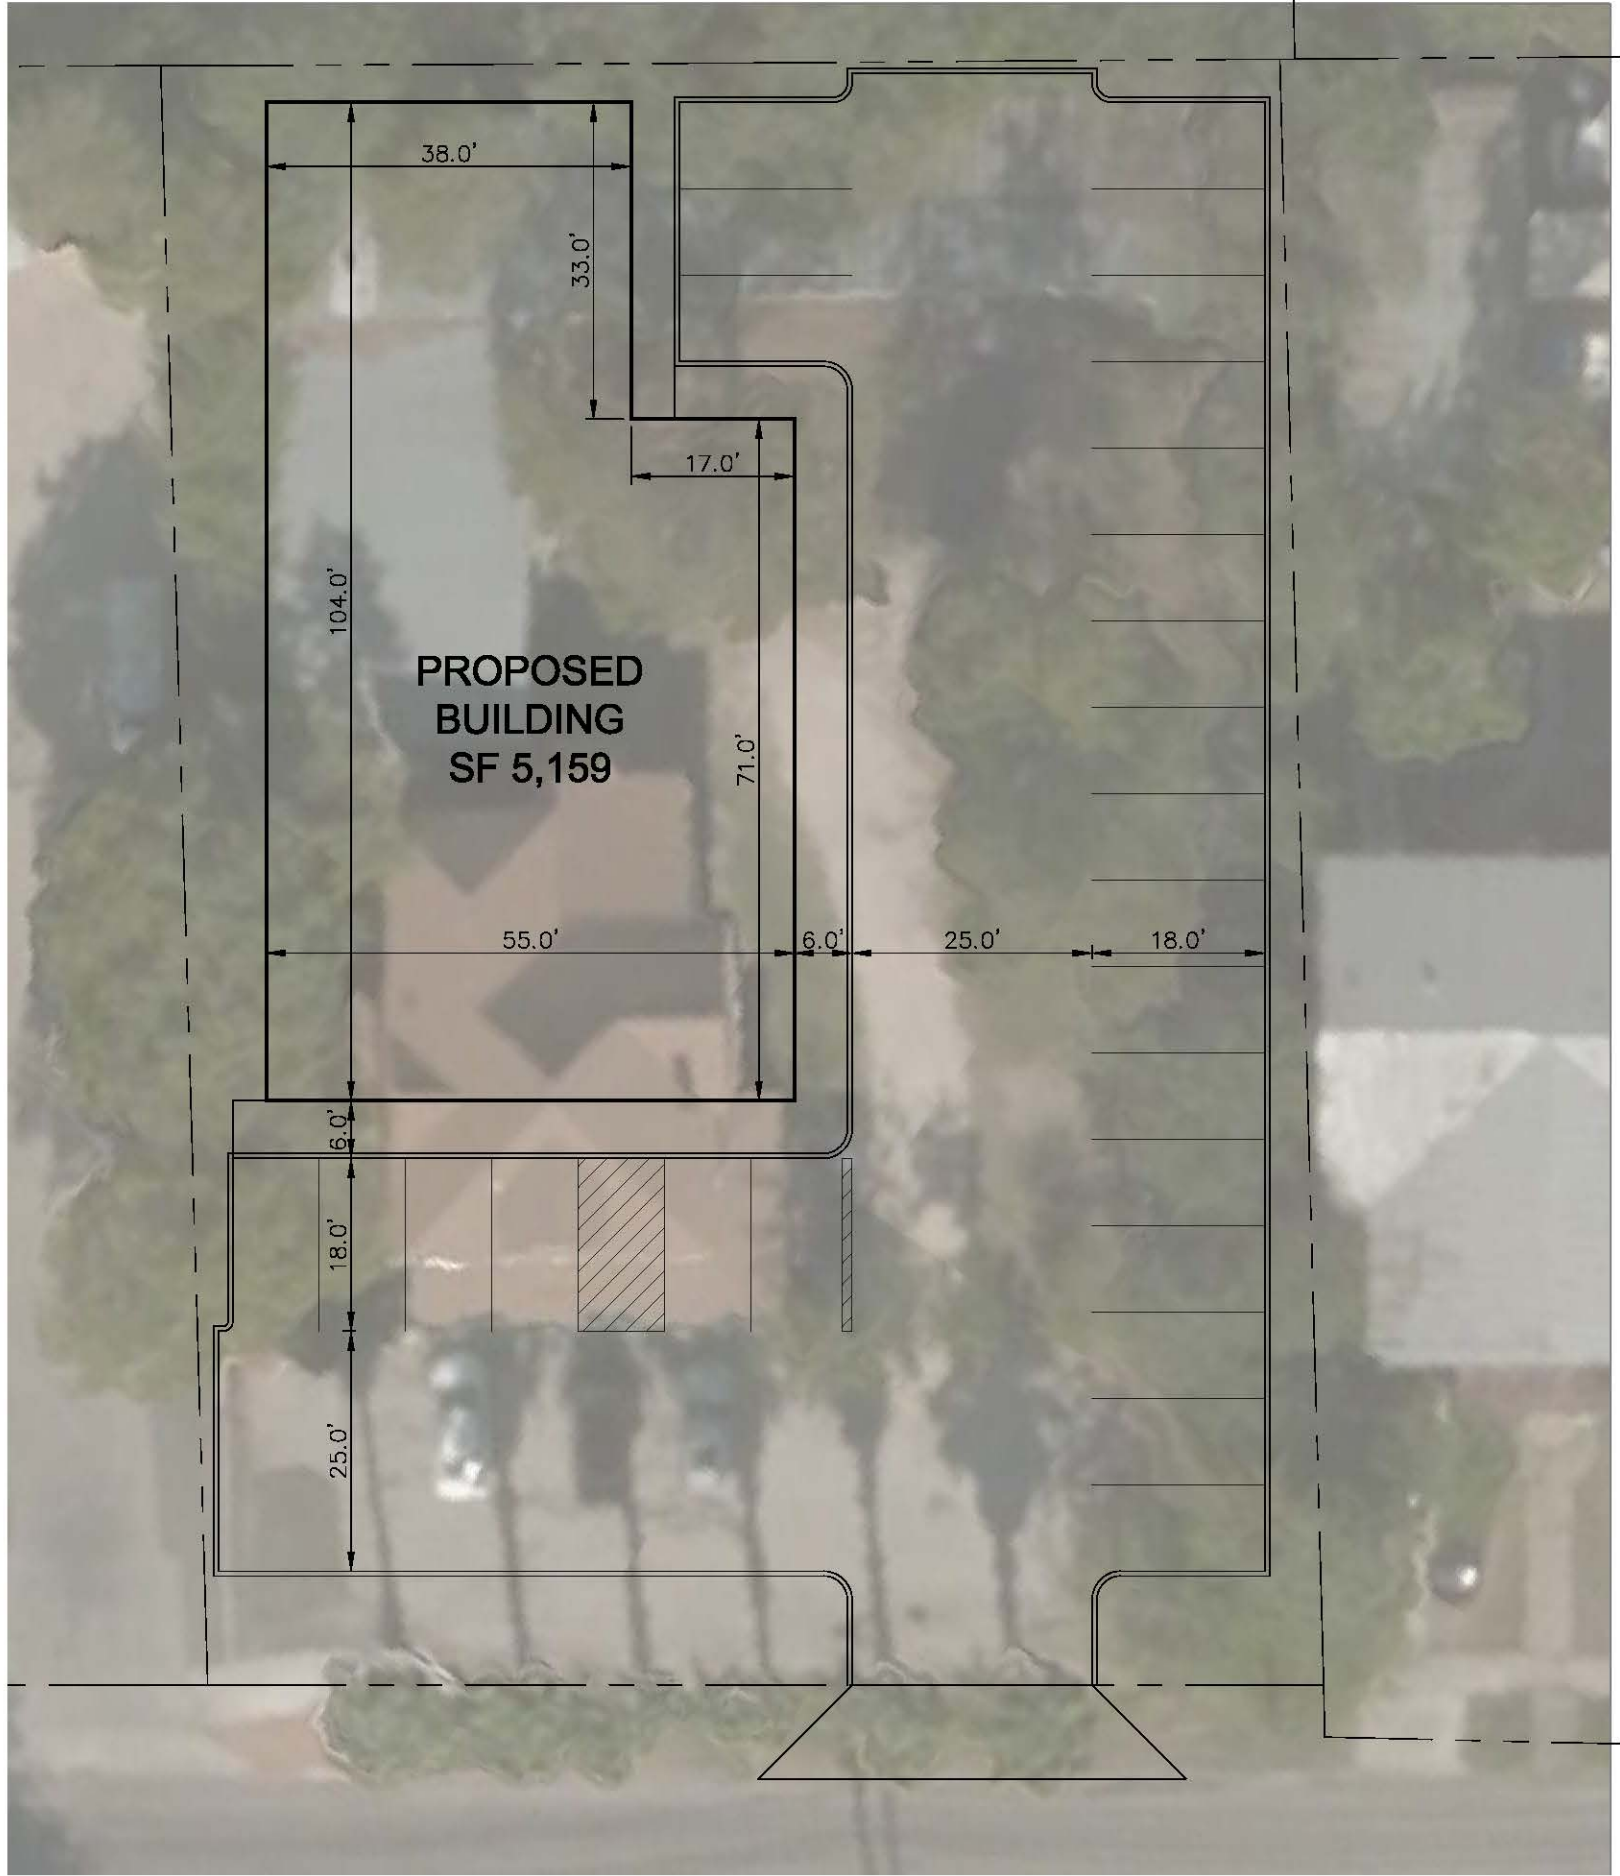

26 PARKING SPACES

CAMDEN
715 CAMDEN ST.
SAN ANTONIO, TEXAS 78215

SITE EXHIBIT LAYOUT

PROJECT NO.	
FILENAME:	
DESIGNED BY:	KWL
DRAWN BY:	JAR
SCALE:	1"=20'
DATE:	10/18/18
SHEET NO.	1 OF 1

BOA-19-10300041
Subject Property – 715 Camden Street



Subject Property



Subject Property



Adjacent Properties



Adjacent Properties



Adjacent Properties



Adjacent Properties



Adjacent Properties



Camden Street and Adjacent Properties

