

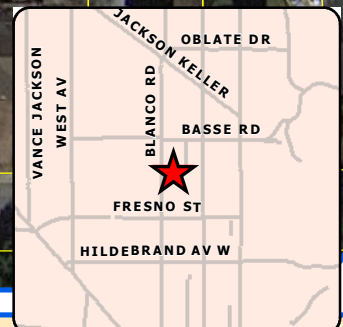


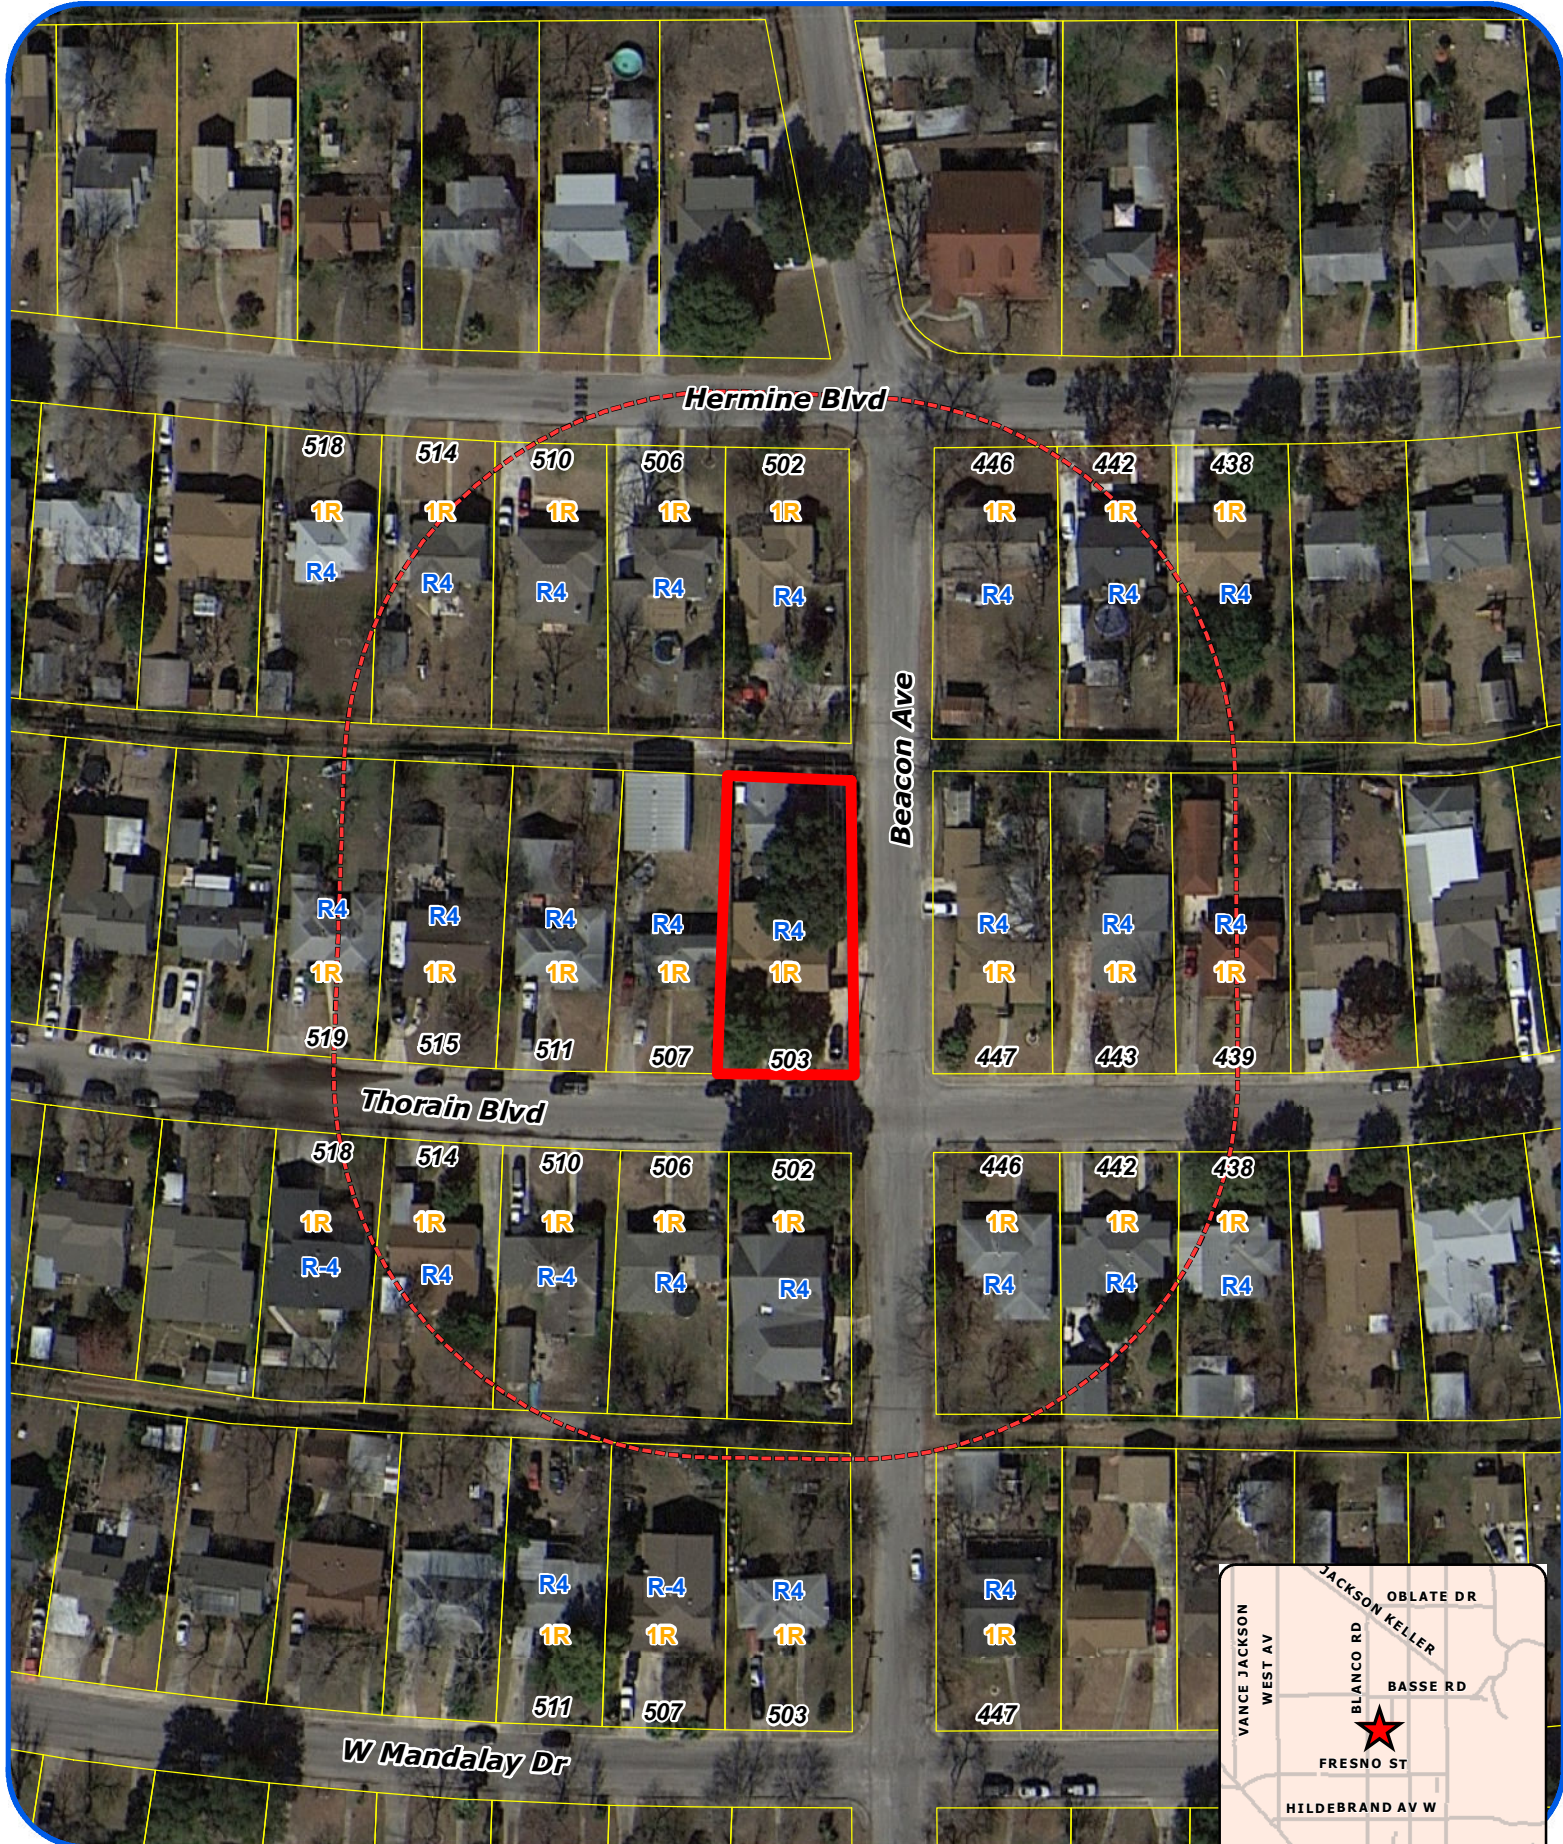

Board of Adjustment **Notification Plan for** **Case No A-19-10300043**

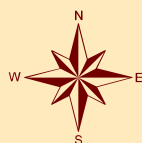

San Antonio City Limits

Subject Property

200' Notification Boundary

Council District: 1



"NOT TO SCALE,
FOR ILLUSTRATIVE PURPOSES ONLY"

Development Services Department
City of San Antonio

1:1,200

BRACON AVE.

Alley

inside
home measurements

Back yard

Door to back yard

17'8" x 13'6"

Dining
room

Kitchen
10'8" x 10'8"

restroom

Master
Bedroom
17' x 11'

additional
living room
11' x 11'11"

Front
Door

restroom
5'4" x 7'5"

room for proposed
in-unit laundry
11' x 12'4"

Door to back yard

Bedroom
11' x 11'

living room
13'6" x 11'

access gate
from street

access gate to property
from street

503 Thorain blvd.

BOA-19-10300043
Subject Property – 503 Thorain Blvd.



Subject Property



Neighboring Properties



Neighboring Properties



Neighboring Properties



Neighboring Properties



Neighboring Properties



Neighboring Properties

