




Board of Adjustment **Notification Plan for** **Case No A-19-10300050**



San Antonio City Limits
 Subject Property
 200' Notification Boundary
 Council District: 2



1:1,800
 "NOT TO SCALE,
 FOR ILLUSTRATIVE PURPOSES ONLY"
 Development Services Department
 City of San Antonio

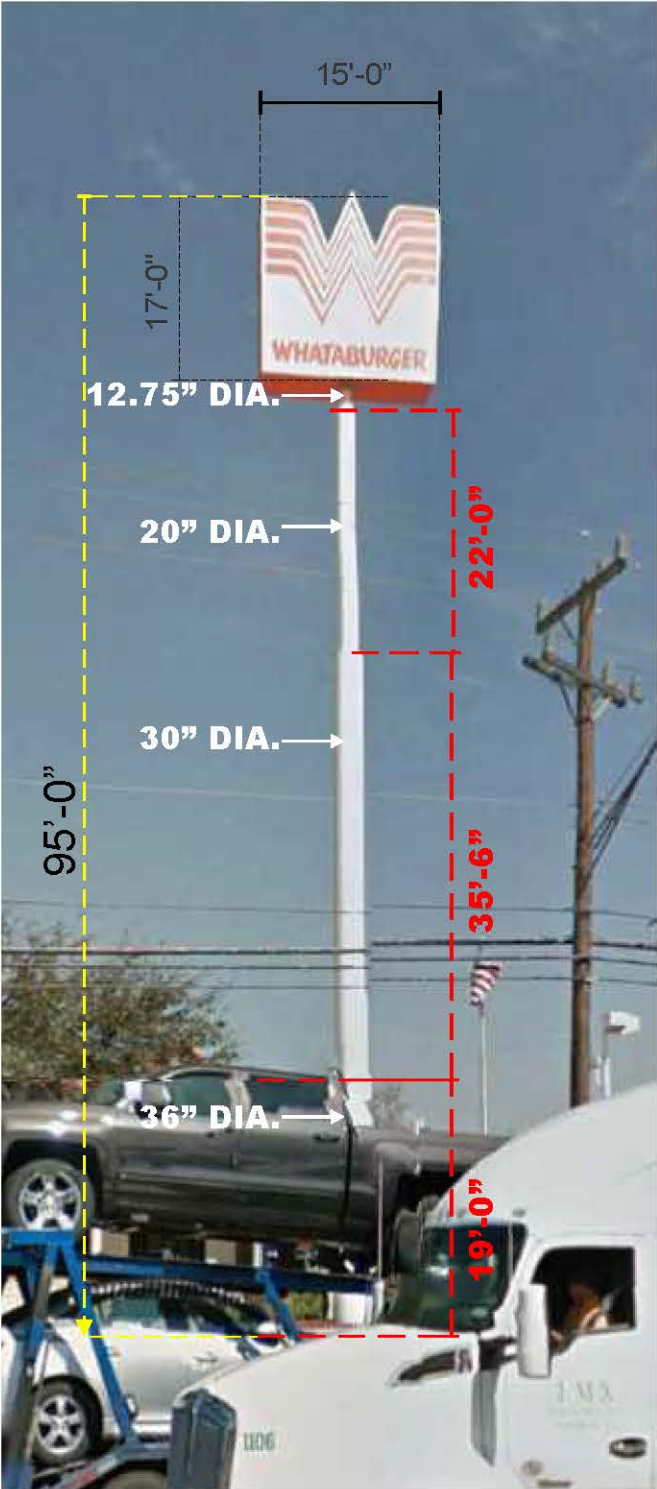

BEFORE

B1


REDUCE OVER ALL HEIGHT

REDUCE O.A.H.
KEEP PORTION OF 20" STEEL TO SLEEVE INTO 30" WITH NEW STOP PLATE AND 2 NEW RING PLATES.

B2

REPAIR 95 FT PYLON

- 1 - ADD CONCRETE PEDESTAL WITH RE-BARS AND EXTEND TO 12 INCH ABOVE GRADE. DOWEL RE-BARS INTO EXISTING FOOTING WITH EPOXY. COMPLETELY REMOVE RUST AND EXISTING PAINT FROM STEEL, PRIME AND PAINT PRIOR TO ADDING CONCRETE.

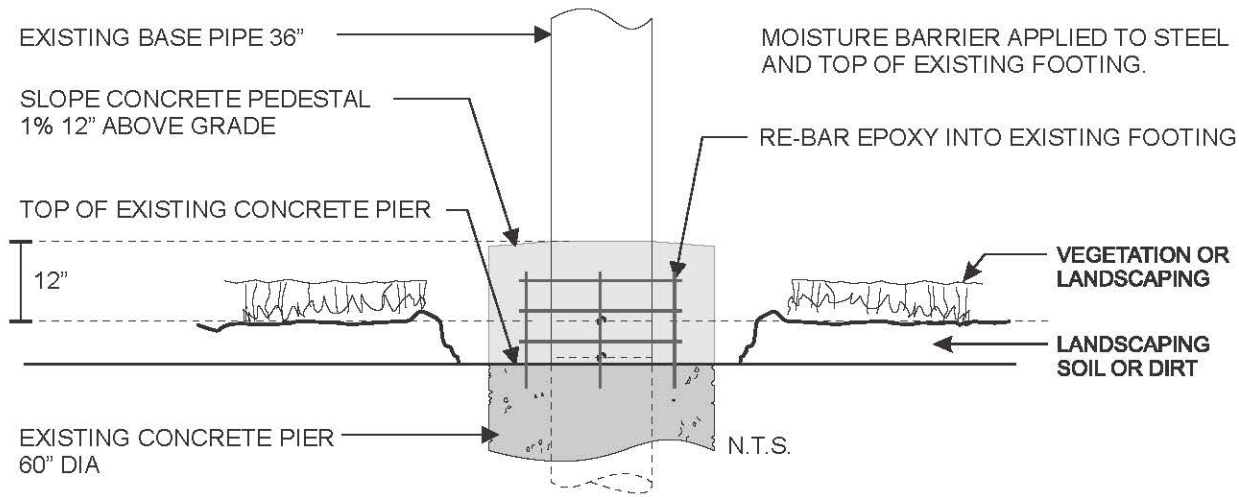

- 2 2ND AND 3RD TRANSITIONS FROM GRADE: ADD STEEL GUSSETS AS SHOWN ON DRAWING TO REINFORCE CAP PLATE (EXTENSION DEFICIENCY)
- 3 ALL TRANSITIONS: CHECK ALL RING PLATES FOR PLUG WELDS AND ADD IF MISSING. ADD MINIMUM FOUR (4) ONE (1) INCH LONG WELDS @ EACH PLATE. ALSO COMPLETELY FILL EXISTING HOLES AT RING PLATES WITH WELD MATERIAL.
- 4 ALL TRANSITIONS: ADD ADDITIONAL WELD PASS BETWEEN CAP PLATE AND BOTTOM STEEL SUPPORT.
- 5 SCRAPE / GRIND REMOVE OLD EXCESS PAINT AND RUST ON MAIN SUPPORT PIPE AT ALL TRANSITIONS FROM 1 FOOT ABOVE CAP PLATE TO 1 FOOT BELOW LOWEST RING PLATE. PRIME AND RE-PAINT.



Design #	
0610405AR3	
Sheet	3 of 3
Location	
#363	
Address	
4635 RITTIMAN RD SAN ANTONIO, TX	
Acct. Rep.	DEBBIE MOLTZ
Coordinator	STEPHANIE MOORE
Designer	IH
Date	6/11/15
Approval / Date	
Client	
Sales	
Estimating	
Art	
Landlord	
Engineering	

Revision / Date	
R1(06/12/15)UE REMOVED SECONDARY CABINET AND ADDED A "AFTER" PHOTO.	
R2(07/15/15)IH: ADD REPAIR SCOPE FROM ENGINEERING. ADD 95 FT PYLON WITH REPAIR SCOPE FROM ENGINEERING. SHOWING PEDESTAL. ADD SITE PLAN ON PAGE 1 WITH PYLON LOCATIONS.	
R3(2-26-16)IH: REDUCE OAH	



3201 Manor Way 214-902-2000	Dallas, TX 75235 Fax 214-902-2044
17319 San Pedro, Ste 200 210-349-3804	San Antonio, TX 78232 Fax 210-349-8724
963 Baxter Avenue, Ste 200 502-479-3075	Louisville, KY 40204 Fax 502-412-0013
2504 Sand Hill Point Circle 863-420-1100	Davenport, FL 33837 Fax 863-424-1160
37 Waterfront Park Court 800-851-7062	Davensville, GA 30534 Fax 210-349-8724
P.O. Box 125 206 Dural Drive 361-563-5599	Portland, TX 78374 Fax 361-643-6533
1335 Park Center Drive, UNIT C 760-967-7003	Vista, CA 92081 Fax 760-967-7033

This drawing is the property of Chandler Signs, L.P., L.L.P. and all rights to its use for the reproduction are reserved by Chandler Signs, L.P., L.L.P.

FINAL ELECTRICAL CONNECTION BY CUSTOMER



BOA-19-10300050
Subject Property – 4635 Rittiman Road



Neighboring Properties



Neighboring Properties



Neighboring Properties



Neighboring Properties



Neighboring Properties



Neighboring Properties

