





Board of Adjustment
Notification Plan for
Case No A-19-10300053

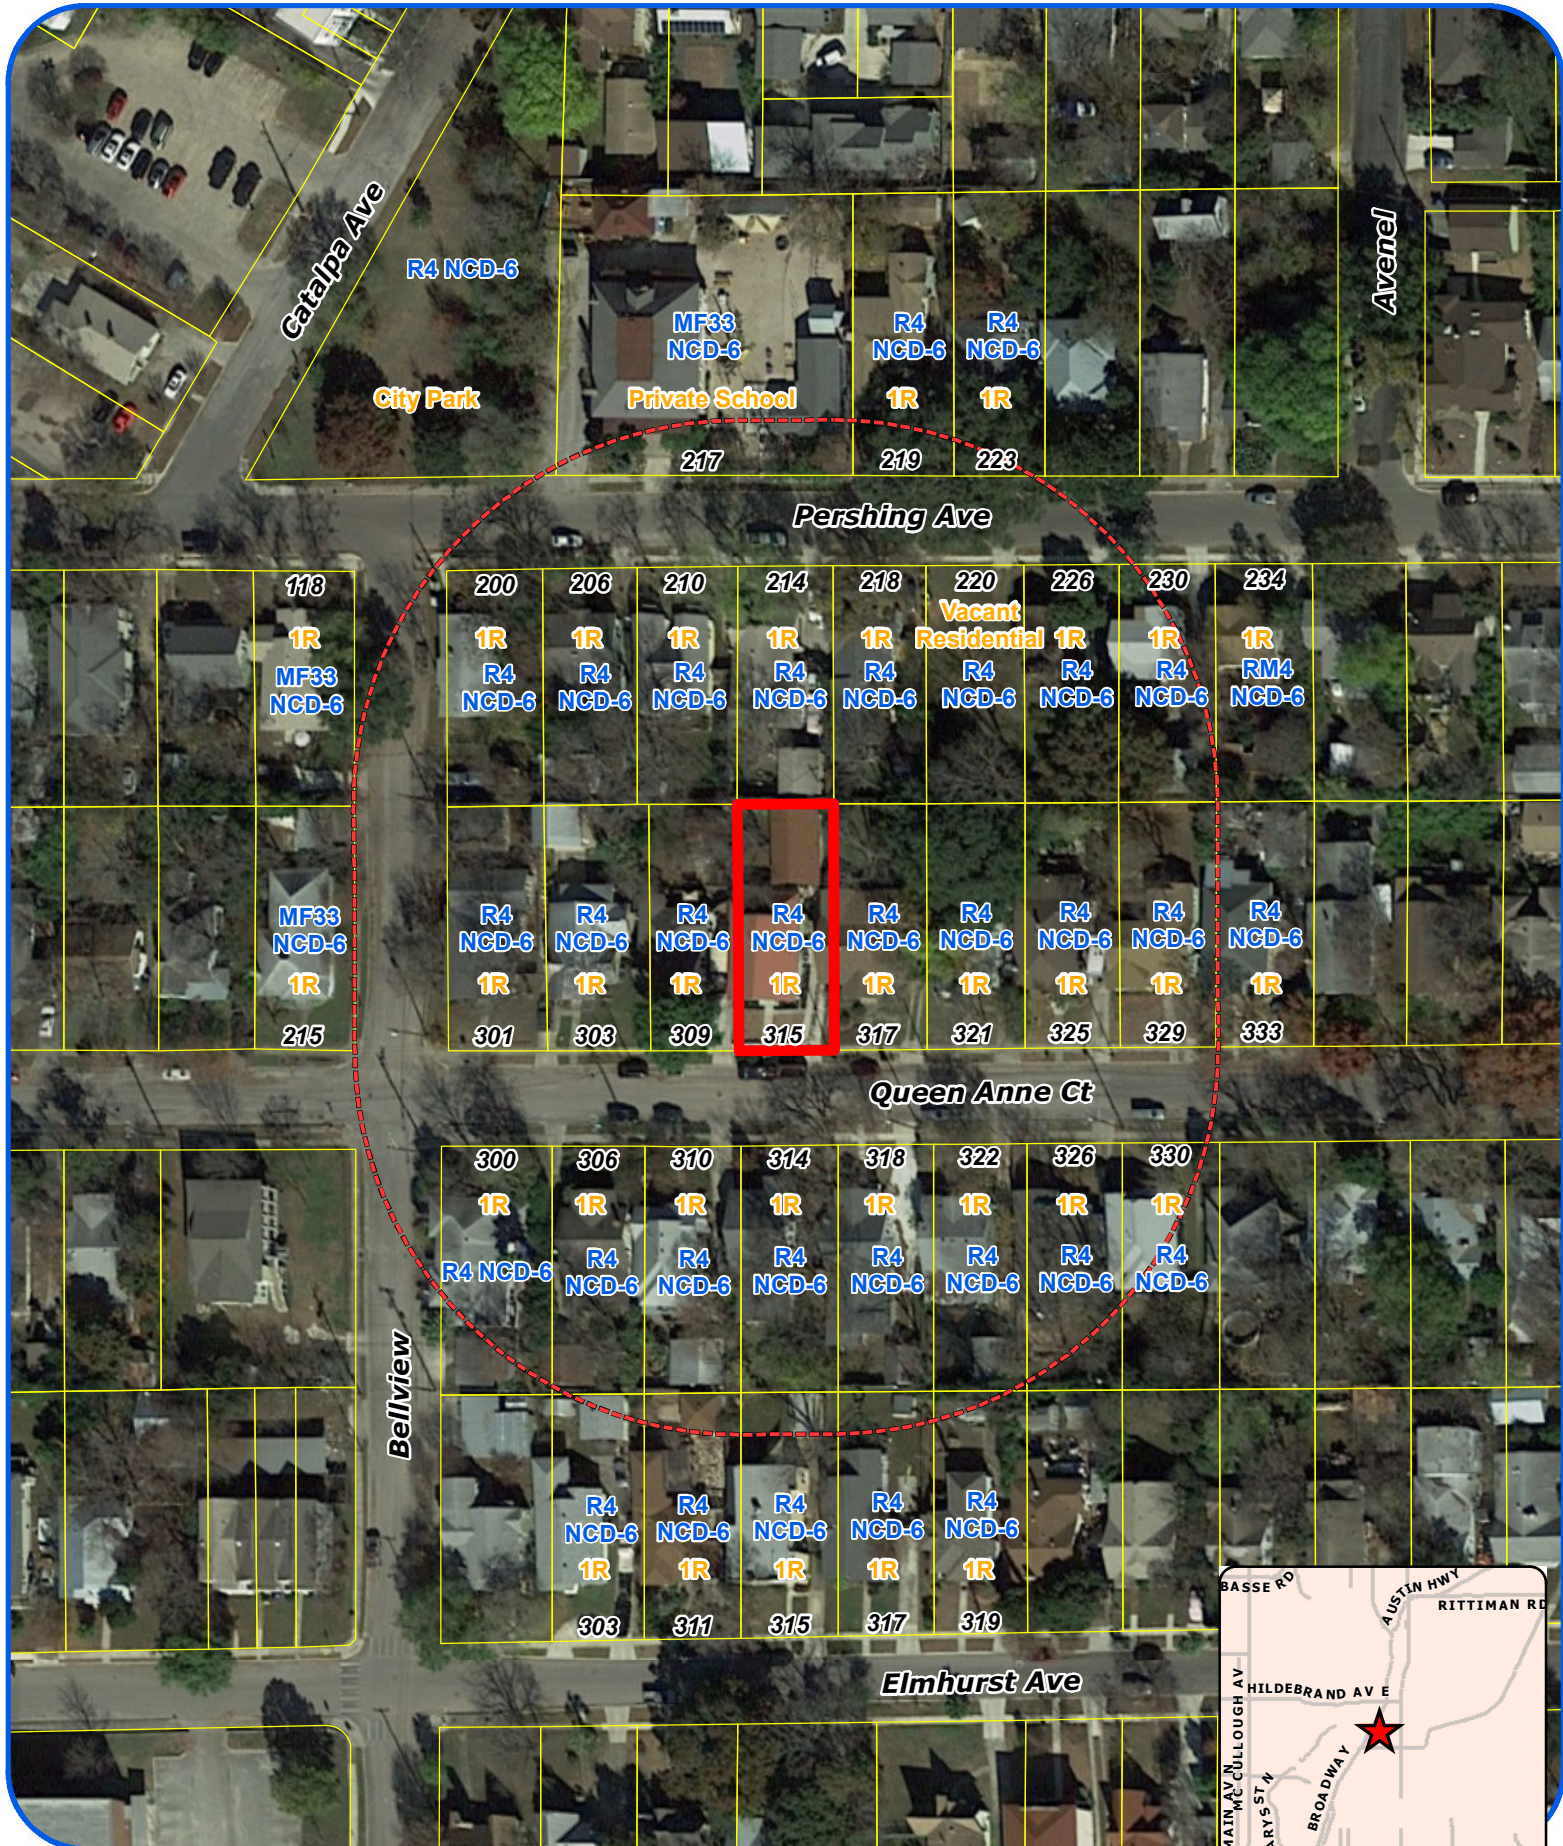

San Antonio City Limits

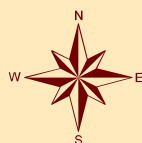

Subject Property



200' Notification Boundary




Council District: 2



1:1,200

"NOT TO SCALE,
 FOR ILLUSTRATIVE PURPOSES ONLY"

Development Services Department
 City of San Antonio

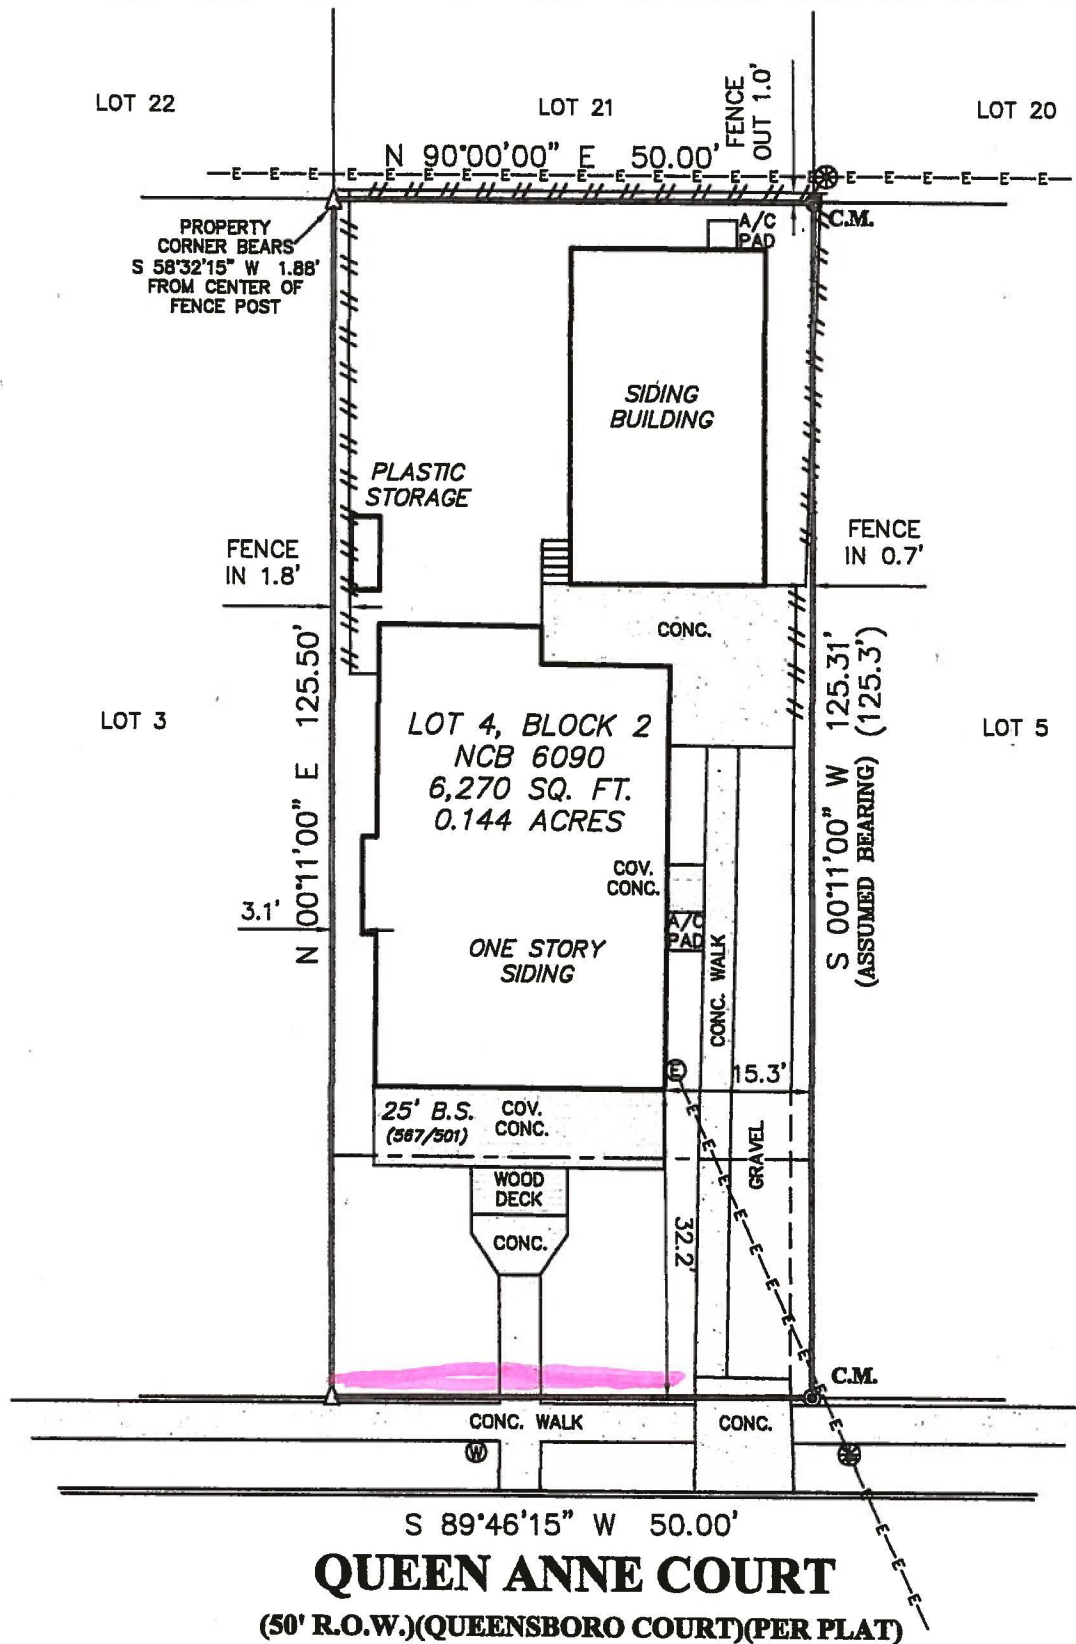

SCALE: 1"=20'

THIS SURVEY IS
ACKNOWLEDGED AND
IS ACCEPTED:

THIS PROPERTY IS SUBJECT TO RESTRICTIVE COVENANTS, EASEMENTS, AGREEMENTS,
AND/OR SETBACK LINES (IF ANY) AS FOLLOWS: VOLUME 16370, PAGE 1185, DEED
RECORDS, BEXAR COUNTY, TEXAS.

NOTE:
BEARINGS SHOWN HEREON ARE ASSUMED.

BOA-19-10300053
Subject Property – 315 Queen Anne Court



Subject Property



Subject Property



4" to 5" stone for wall



Neighboring Properties



Neighboring Properties



Neighboring Properties



Neighboring Properties



Neighboring Properties



Neighboring Properties



Neighboring Properties



Neighboring Properties

