




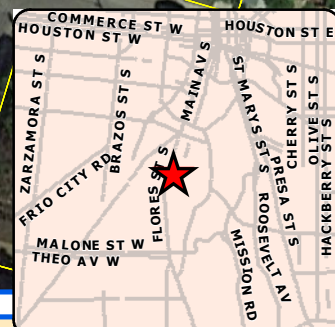

Board of Adjustment **Notification Plan for** **Case No A-19-10300052**

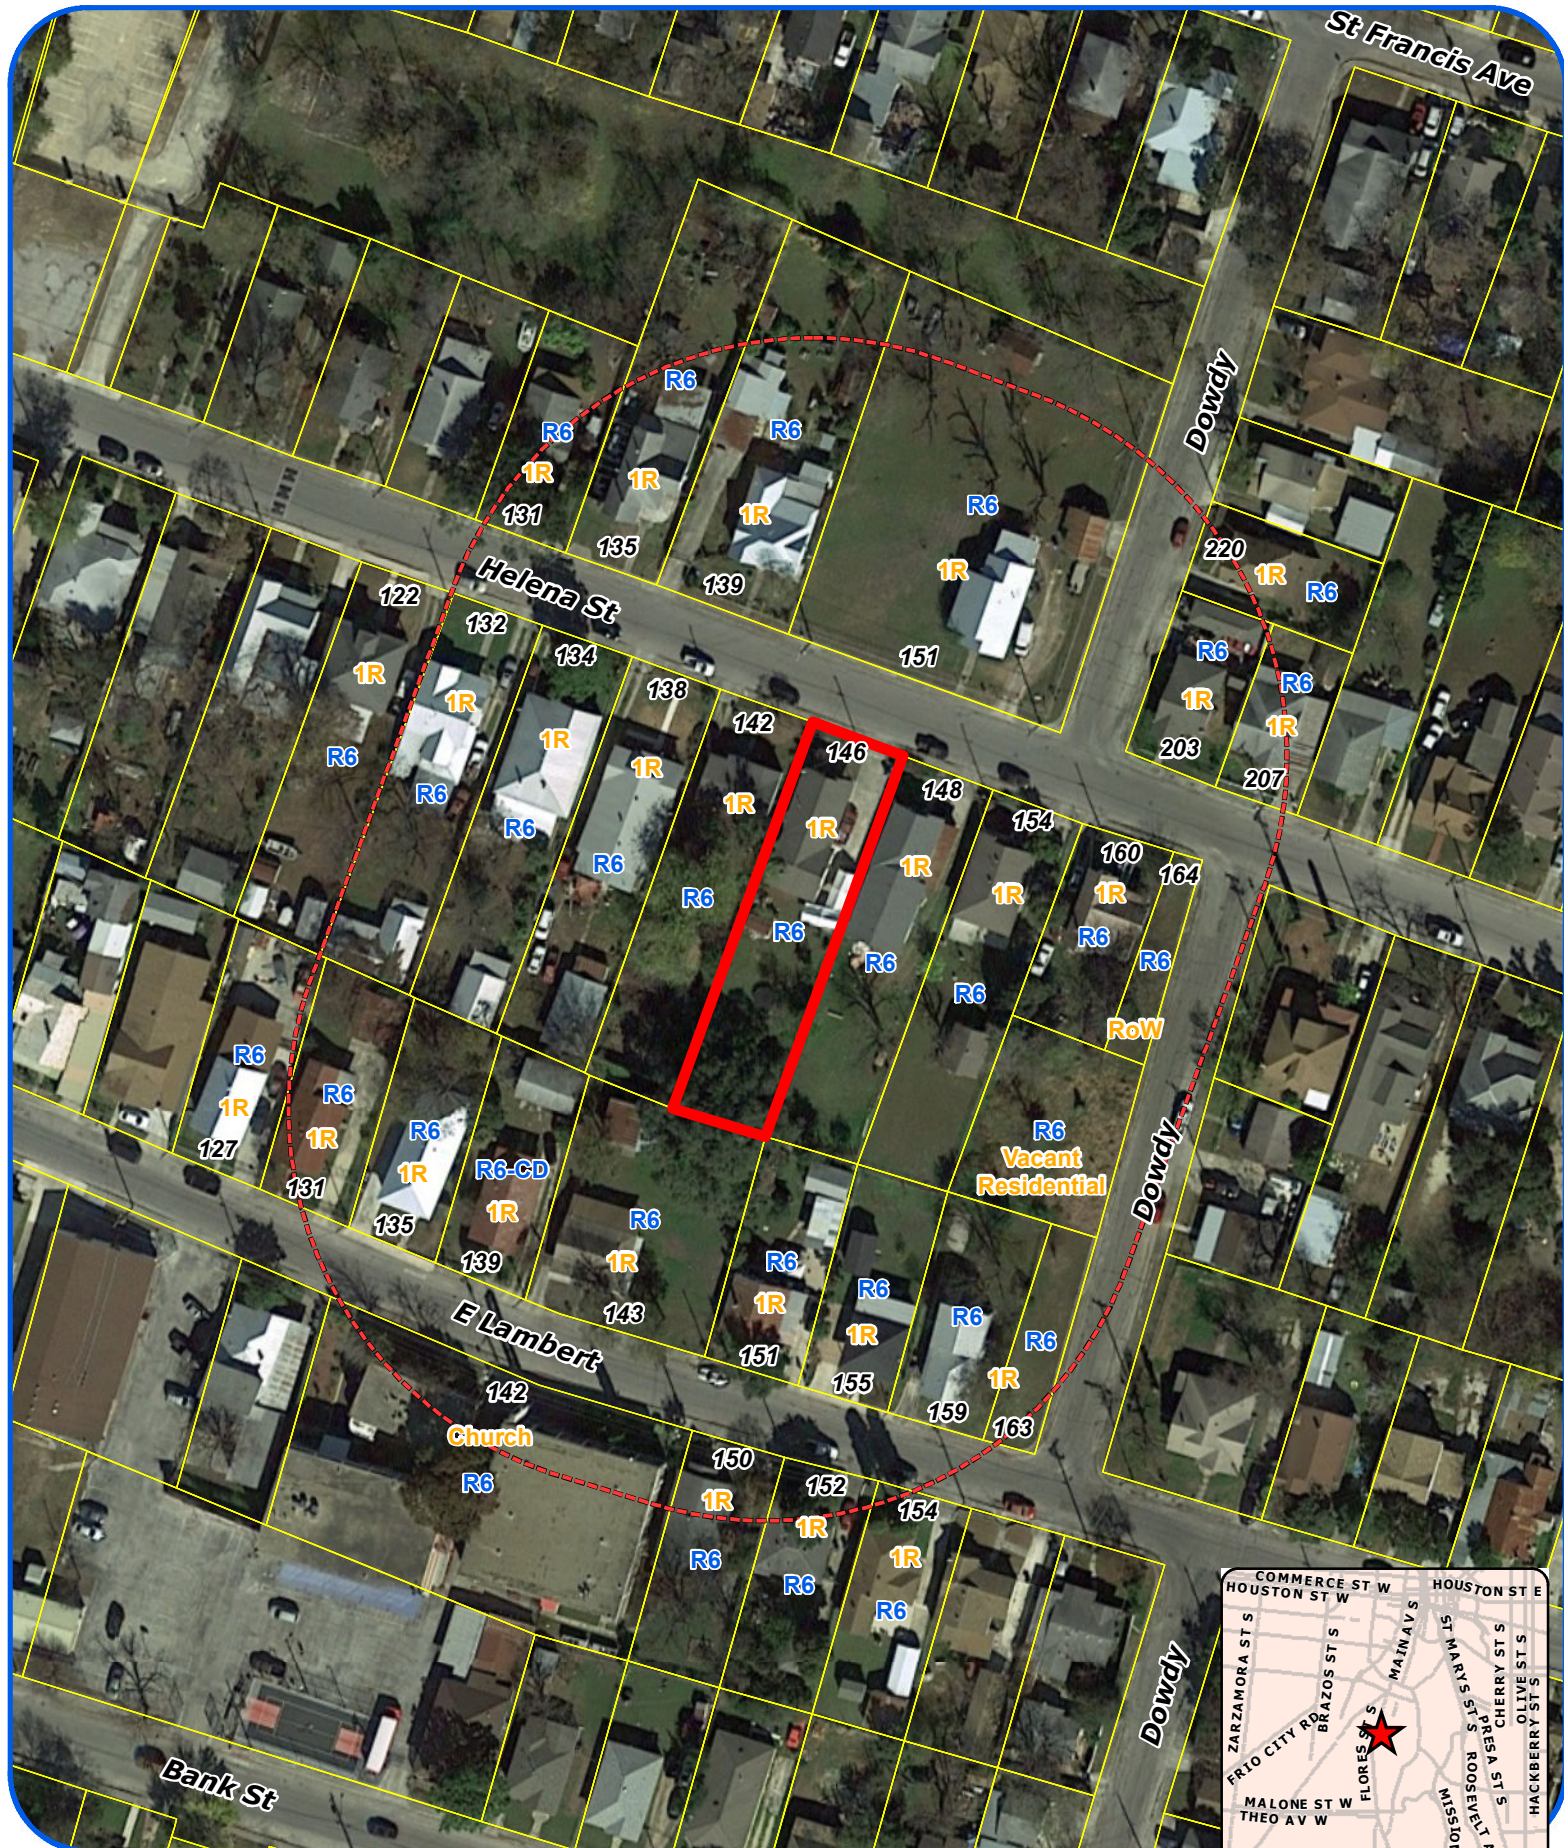


- San Antonio City Limits
- Subject Property
- 200' Notification Boundary
- Council District: 5

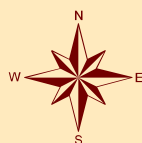

"NOT TO SCALE,
FOR ILLUSTRATIVE PURPOSES ONLY"

Development Services Department
City of San Antonio

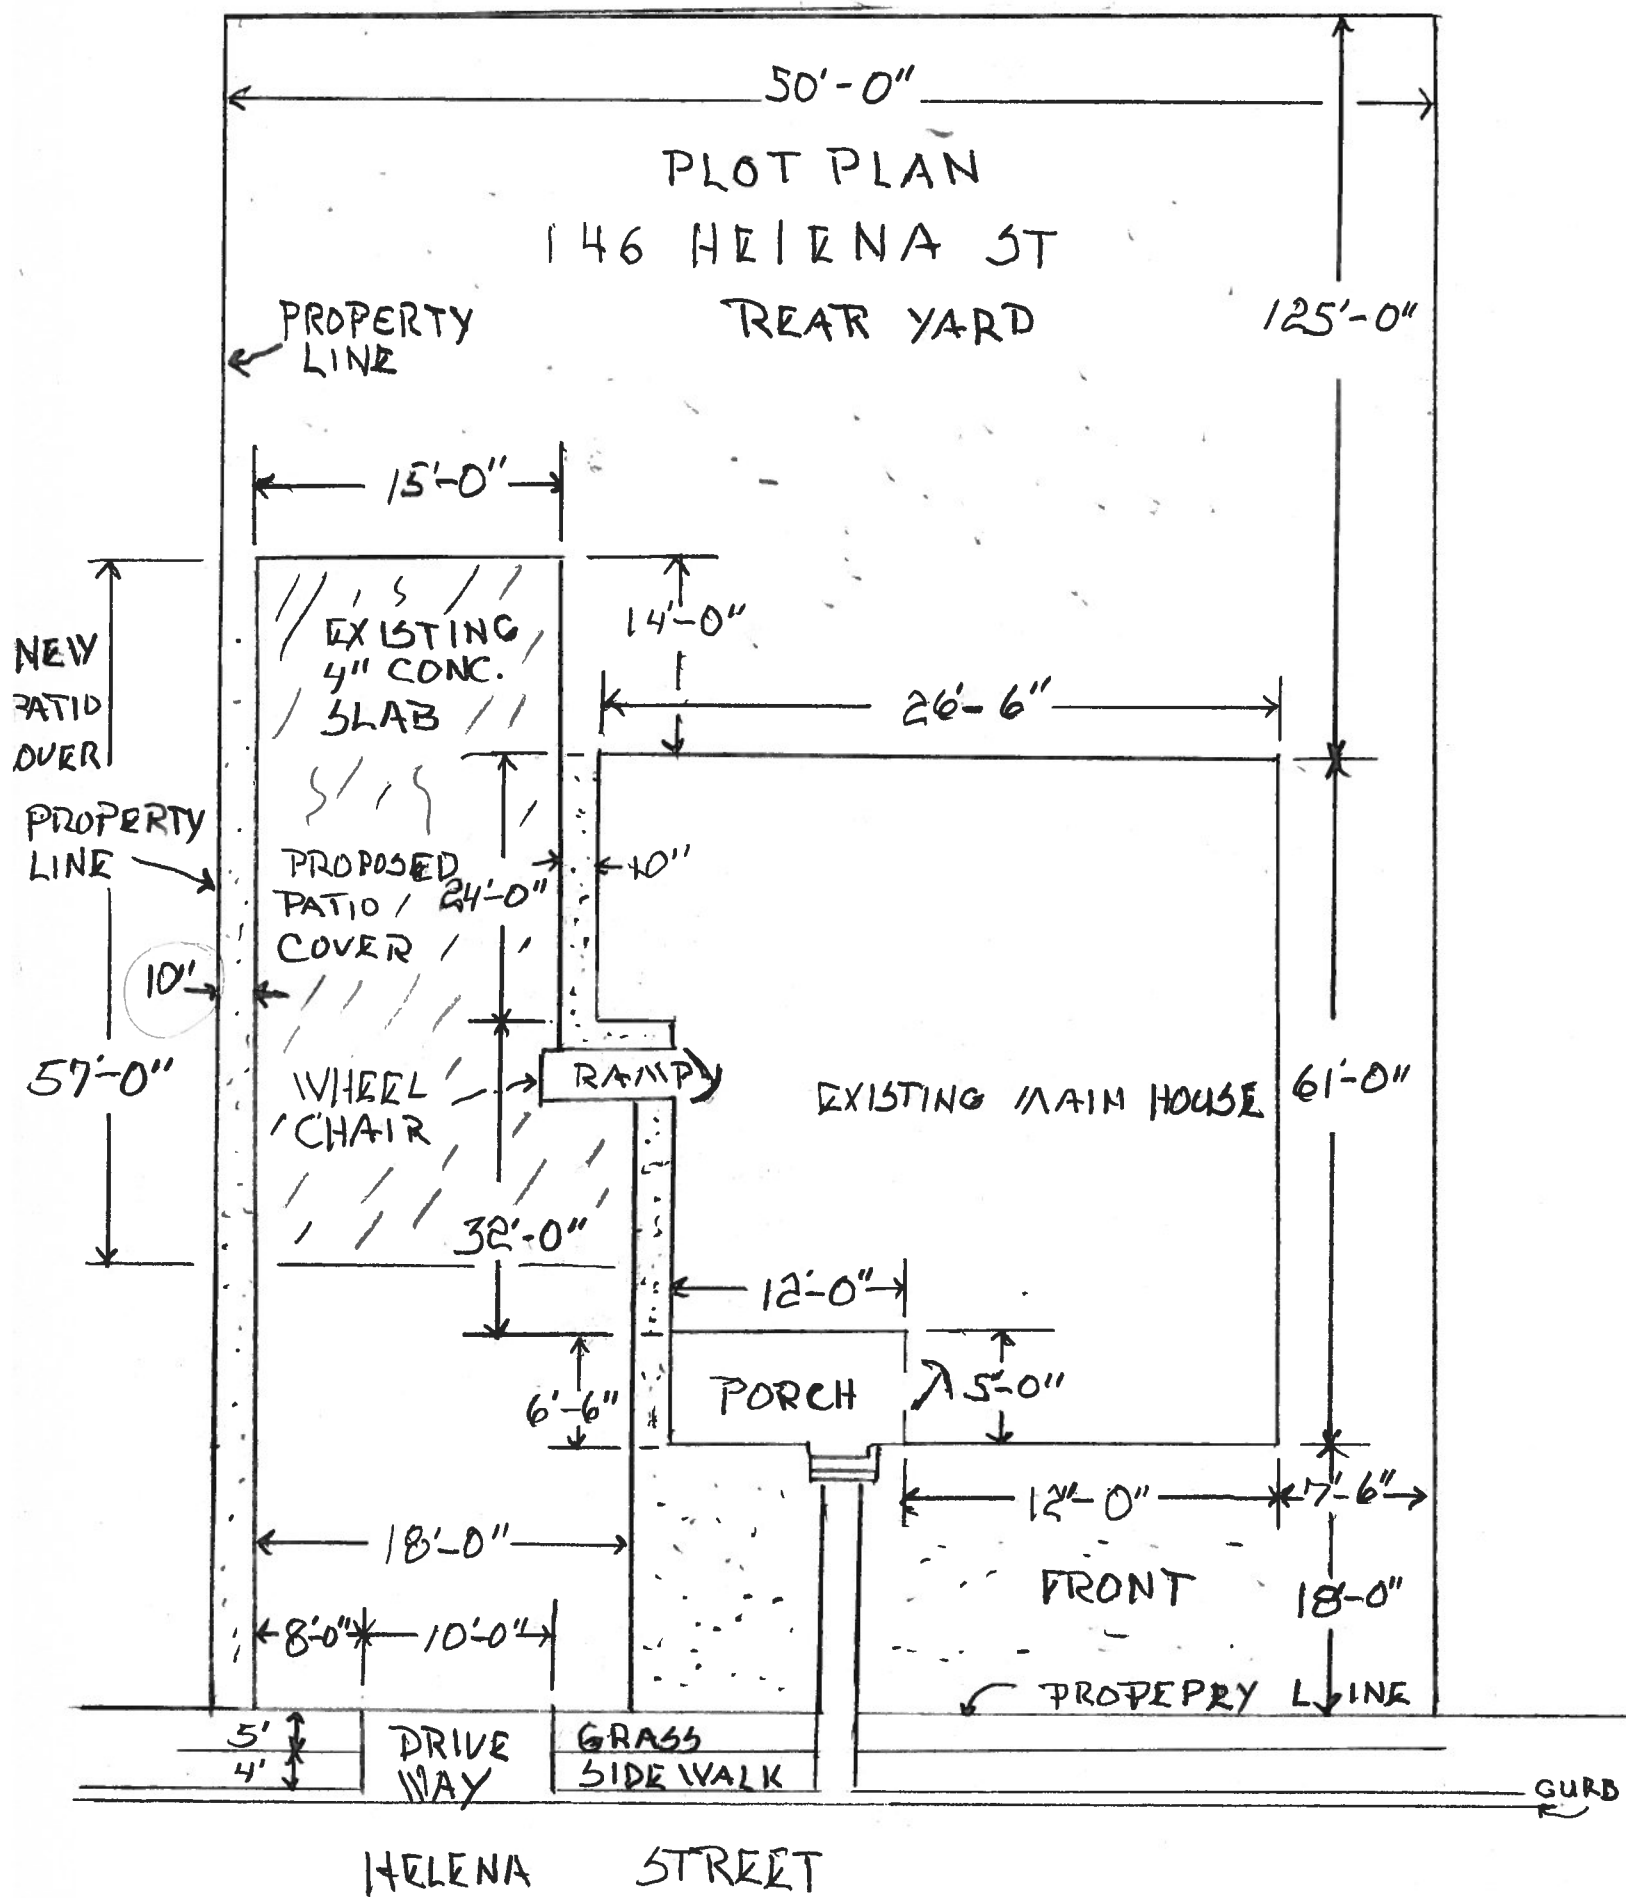

BOA-19-10300052
Subject Property – 146 Helena Street



Subject Property



Subject Property



Subject Property



Neighboring Properties



Neighboring Properties



Neighboring Properties



Neighboring Properties



Neighboring Properties

