



Board of Adjustment **Notification Plan for** **Case No A-19-10300054**



San Antonio City Limits
 Subject Property
 200' Notification Boundary
 Council District: 2



"NOT TO SCALE,
 FOR ILLUSTRATIVE PURPOSES ONLY"

Development Services Department
 City of San Antonio

1:1,200


PLOT PLAN

Address: 5822 Castle Run
Plat ID: _____

Lot: 20

Block: 014

NCB: 15804

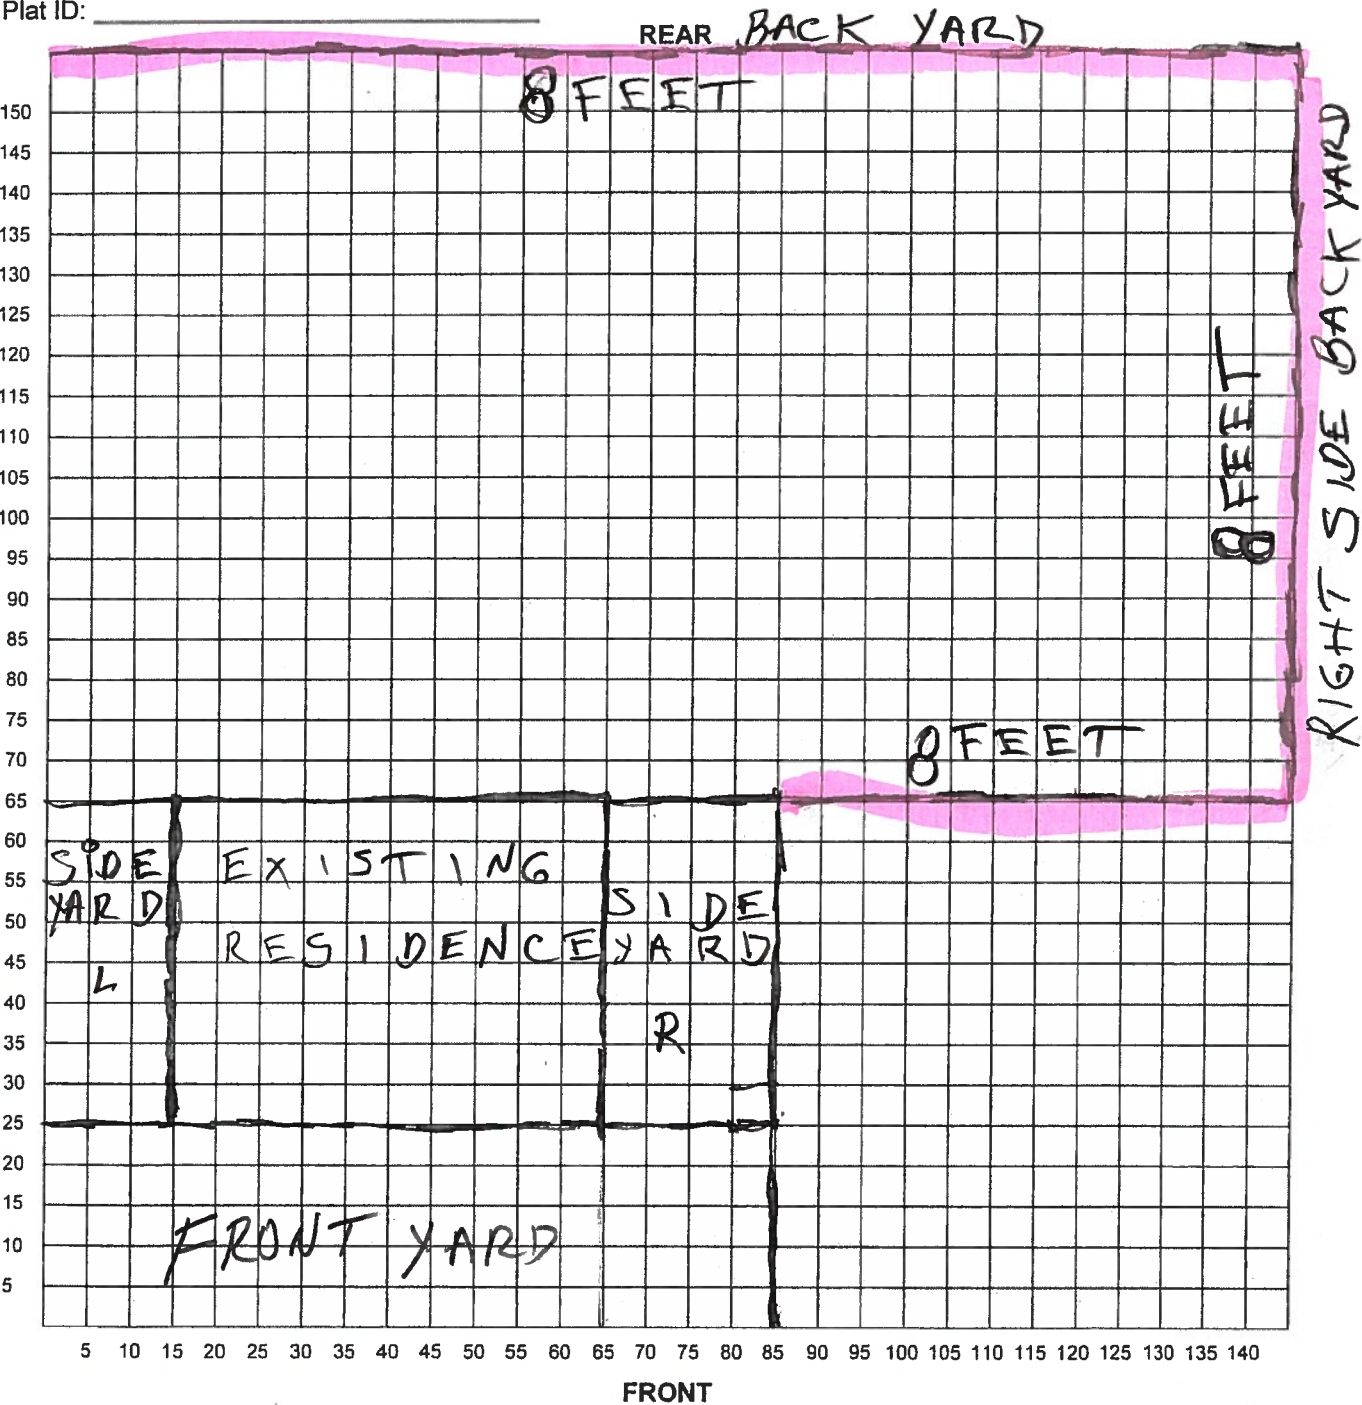

I certify that the above plot plan shows all improvements on this property and that there will be no construction over easements. I also certify that I will build in compliance with the UDC and the 2015 IRC.

Date: 4/15/19


Signature of Applicant: _____

* EXAMPLE ON BACK

BOA-19-10300054
Subject Property – 5822 Castle Run Drive



Subject Property

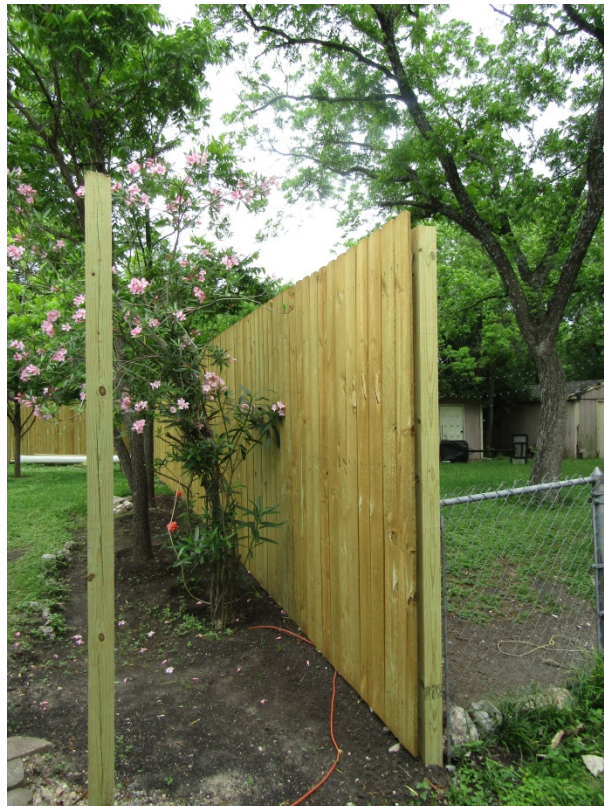

Subject Property



Neighboring Properties



Neighboring Properties



Neighboring Properties



Neighboring Properties



Neighboring Properties

