





Board of Adjustment **Notification Plan for** **Case No A-19-10300055**

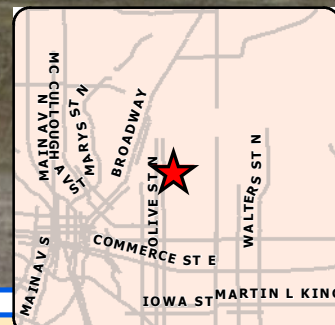

San Antonio City Limits
 Subject Property
 200' Notification Boundary
 Council District: 2

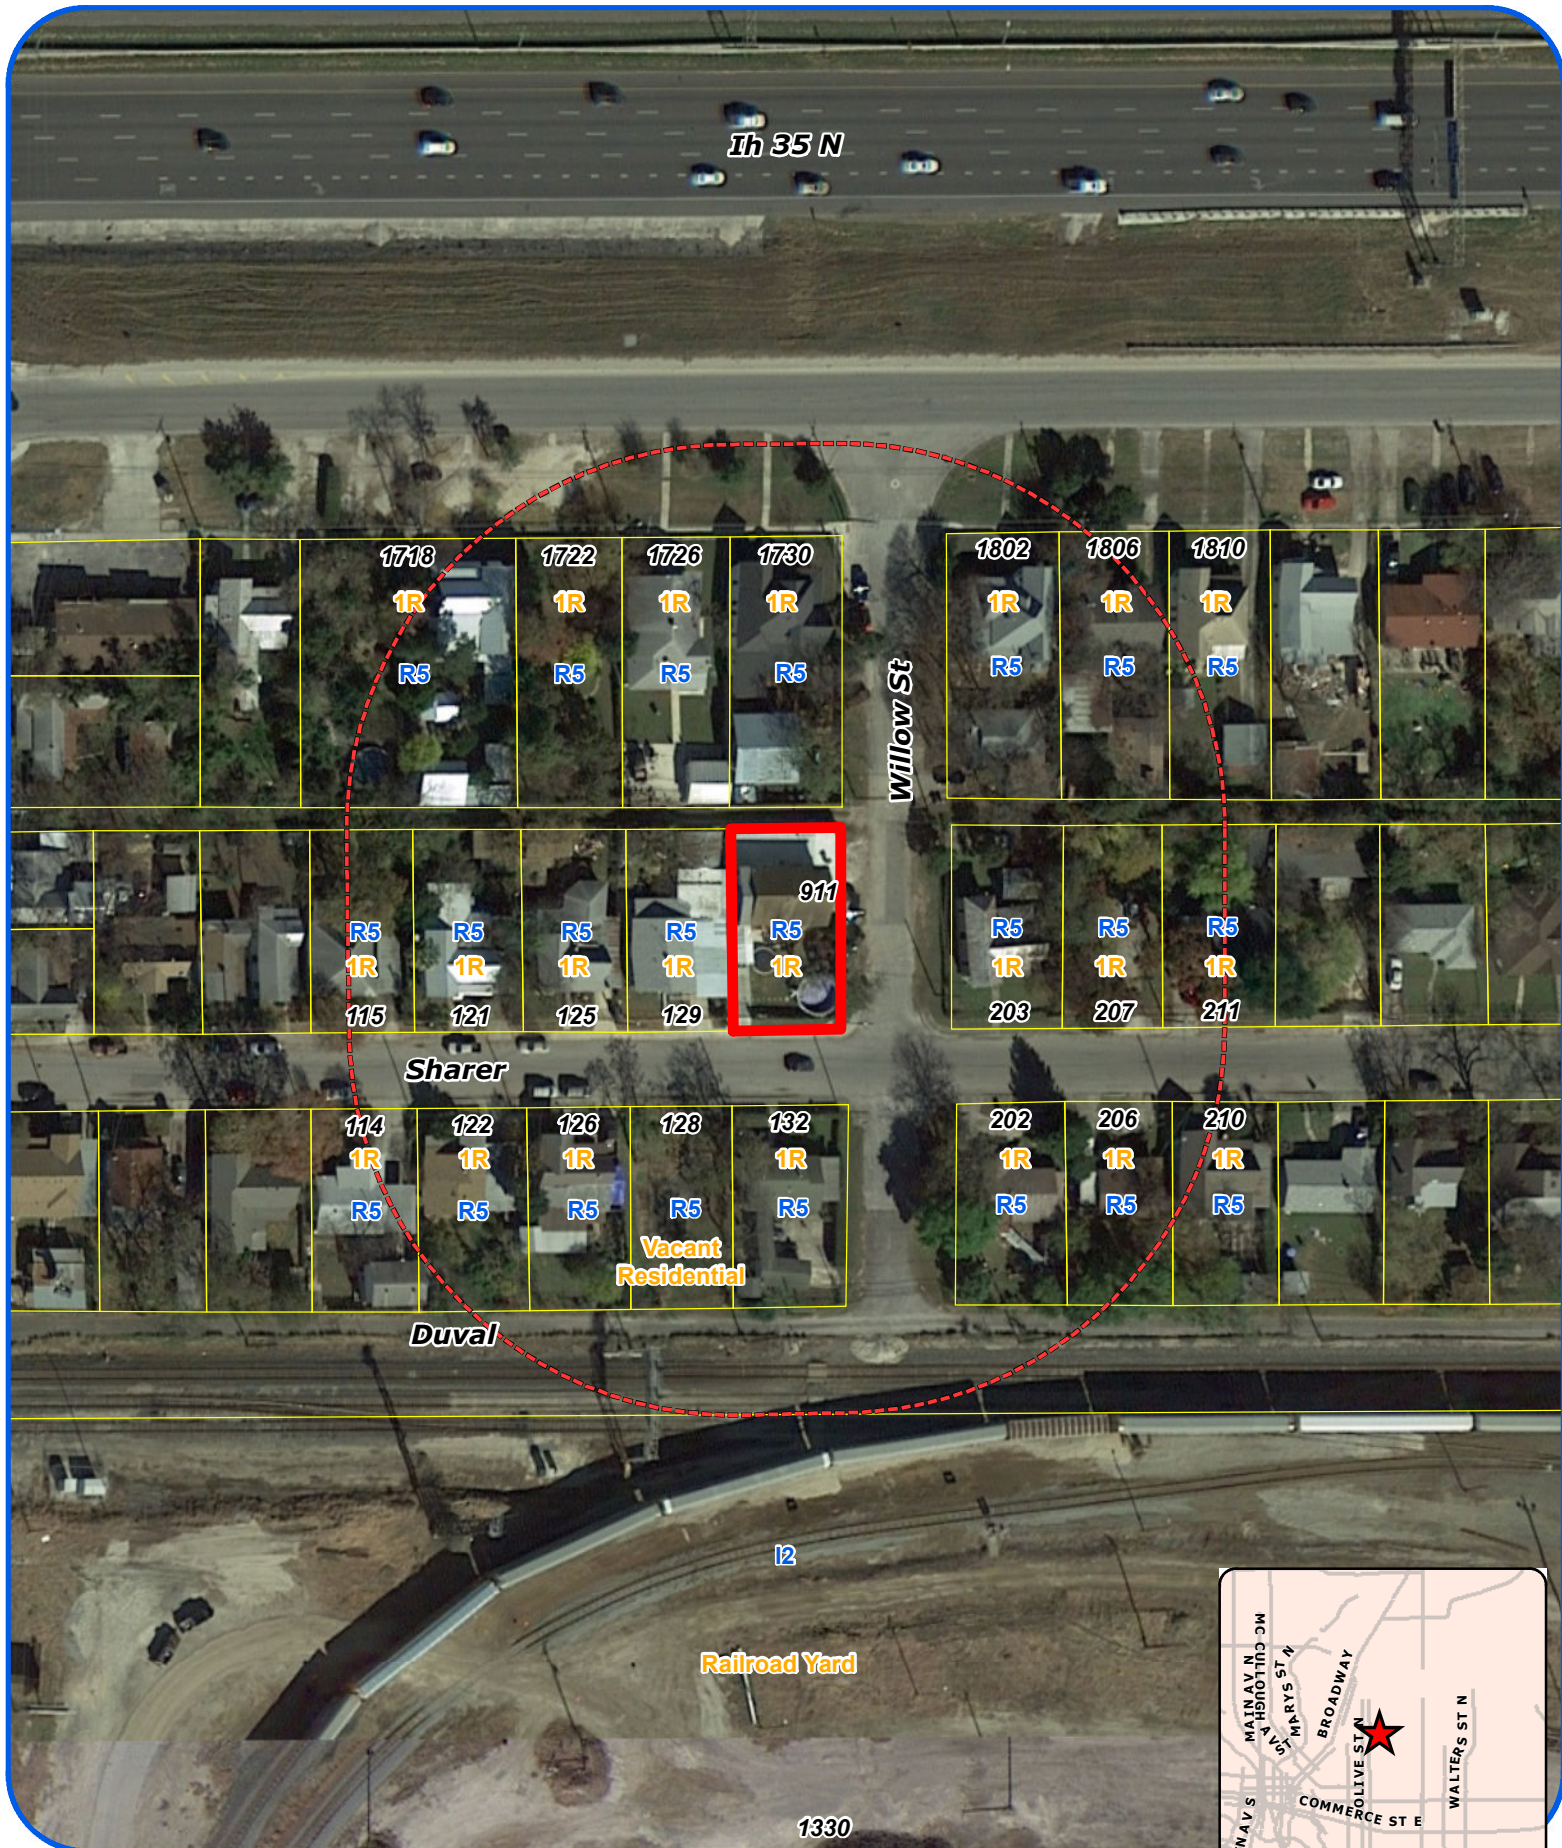

"NOT TO SCALE,
 FOR ILLUSTRATIVE PURPOSES ONLY"

Development Services Department
 City of San Antonio

PLOT PLAN FOR BUILDING PERMITS


Address: all willow

Lot: _____

Block: _____

NCB: _____

REAR

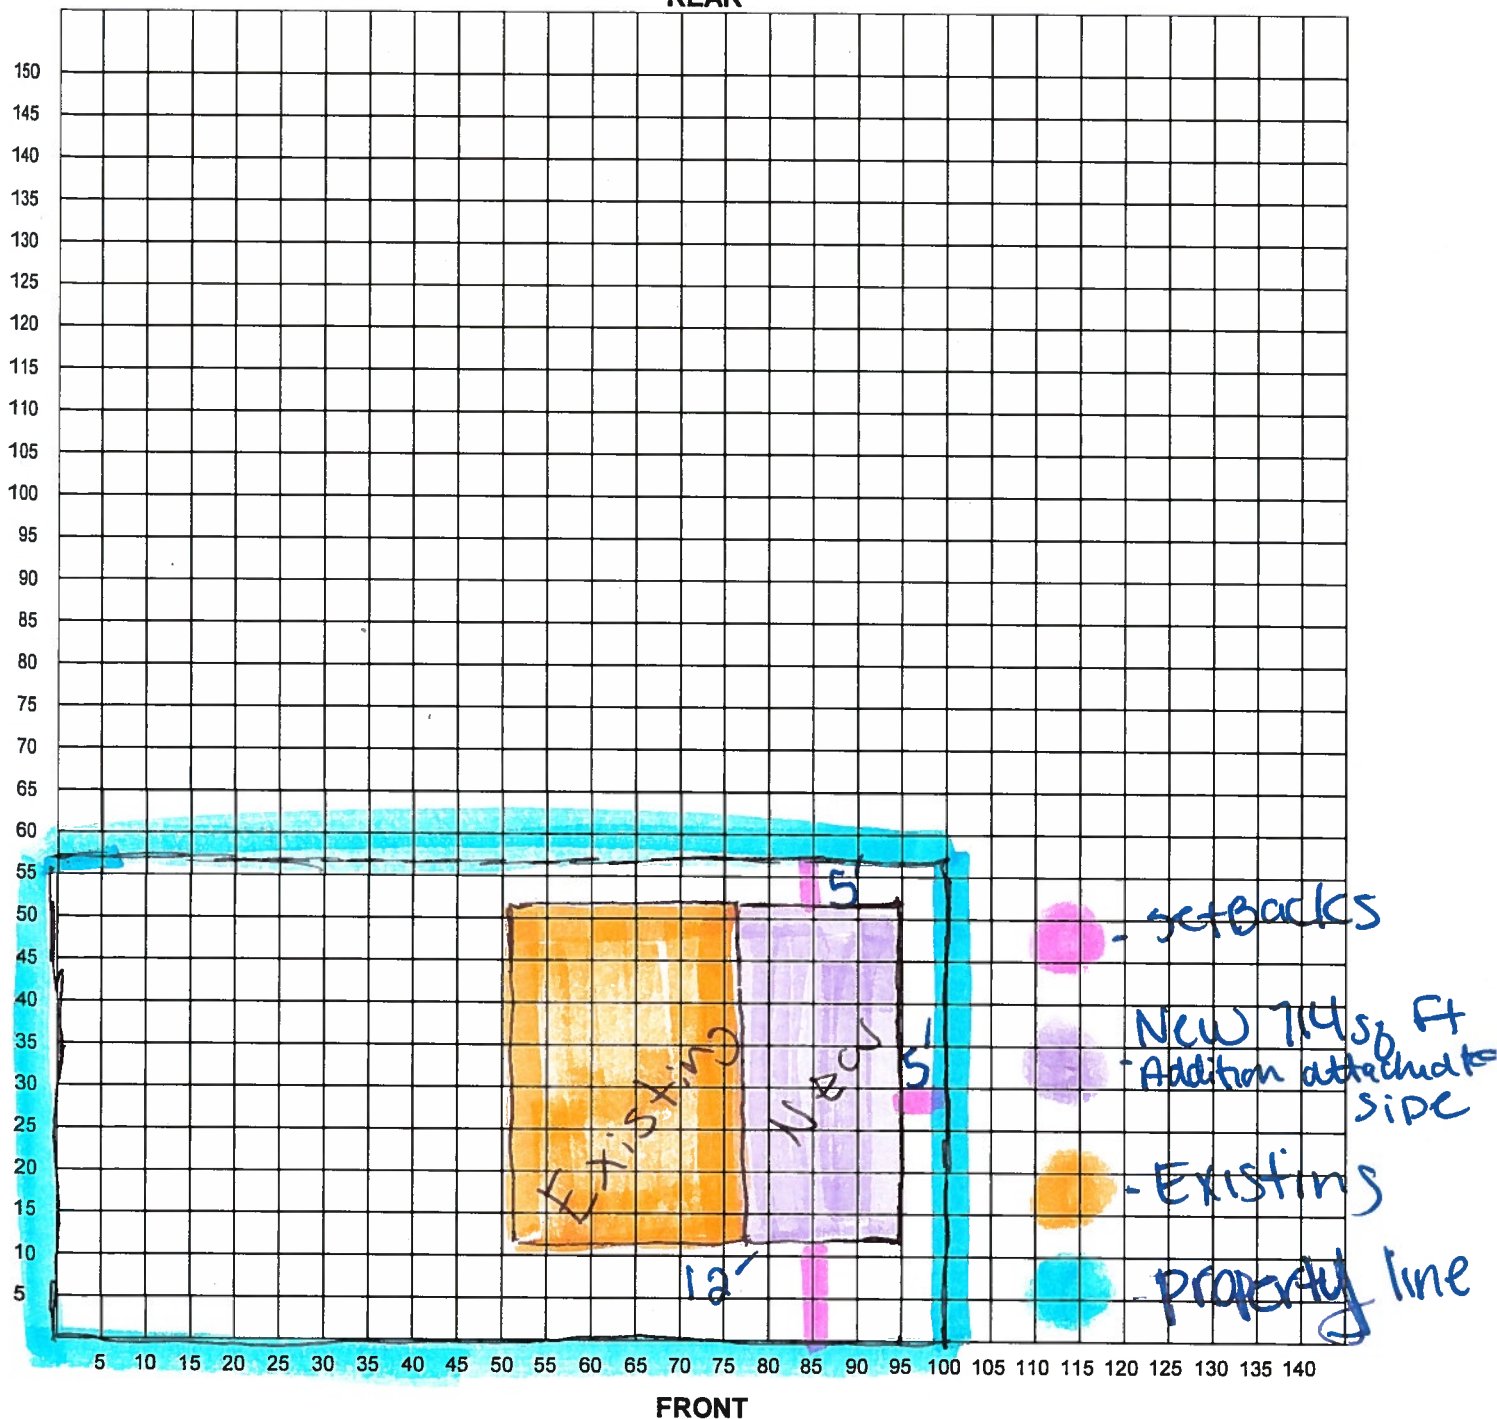

I certify that the above plot plan shows all improvements on this property and that there will be no construction over easements. I also certify that I will build in compliance with the UDC and the 2015 IRC.

Date: 4/17/19

Signature of Applicant: _____

[Handwritten Signature]

BOA-19-10300055
Subject Property – 911 Willow Avenue



Subject Property Rear view



Subject Property and 11' Wide Alley



Neighboring Properties



Neighboring Properties



Neighboring Properties

