





Board of Adjustment **Notification Plan for** **Case No A-19-10300062**

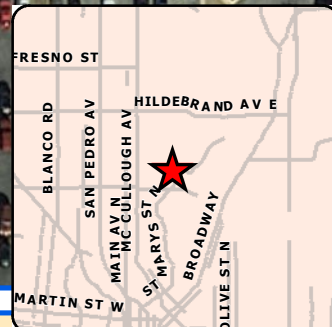

San Antonio City Limits
 Subject Property
 200' Notification Boundary
 Council District: 1

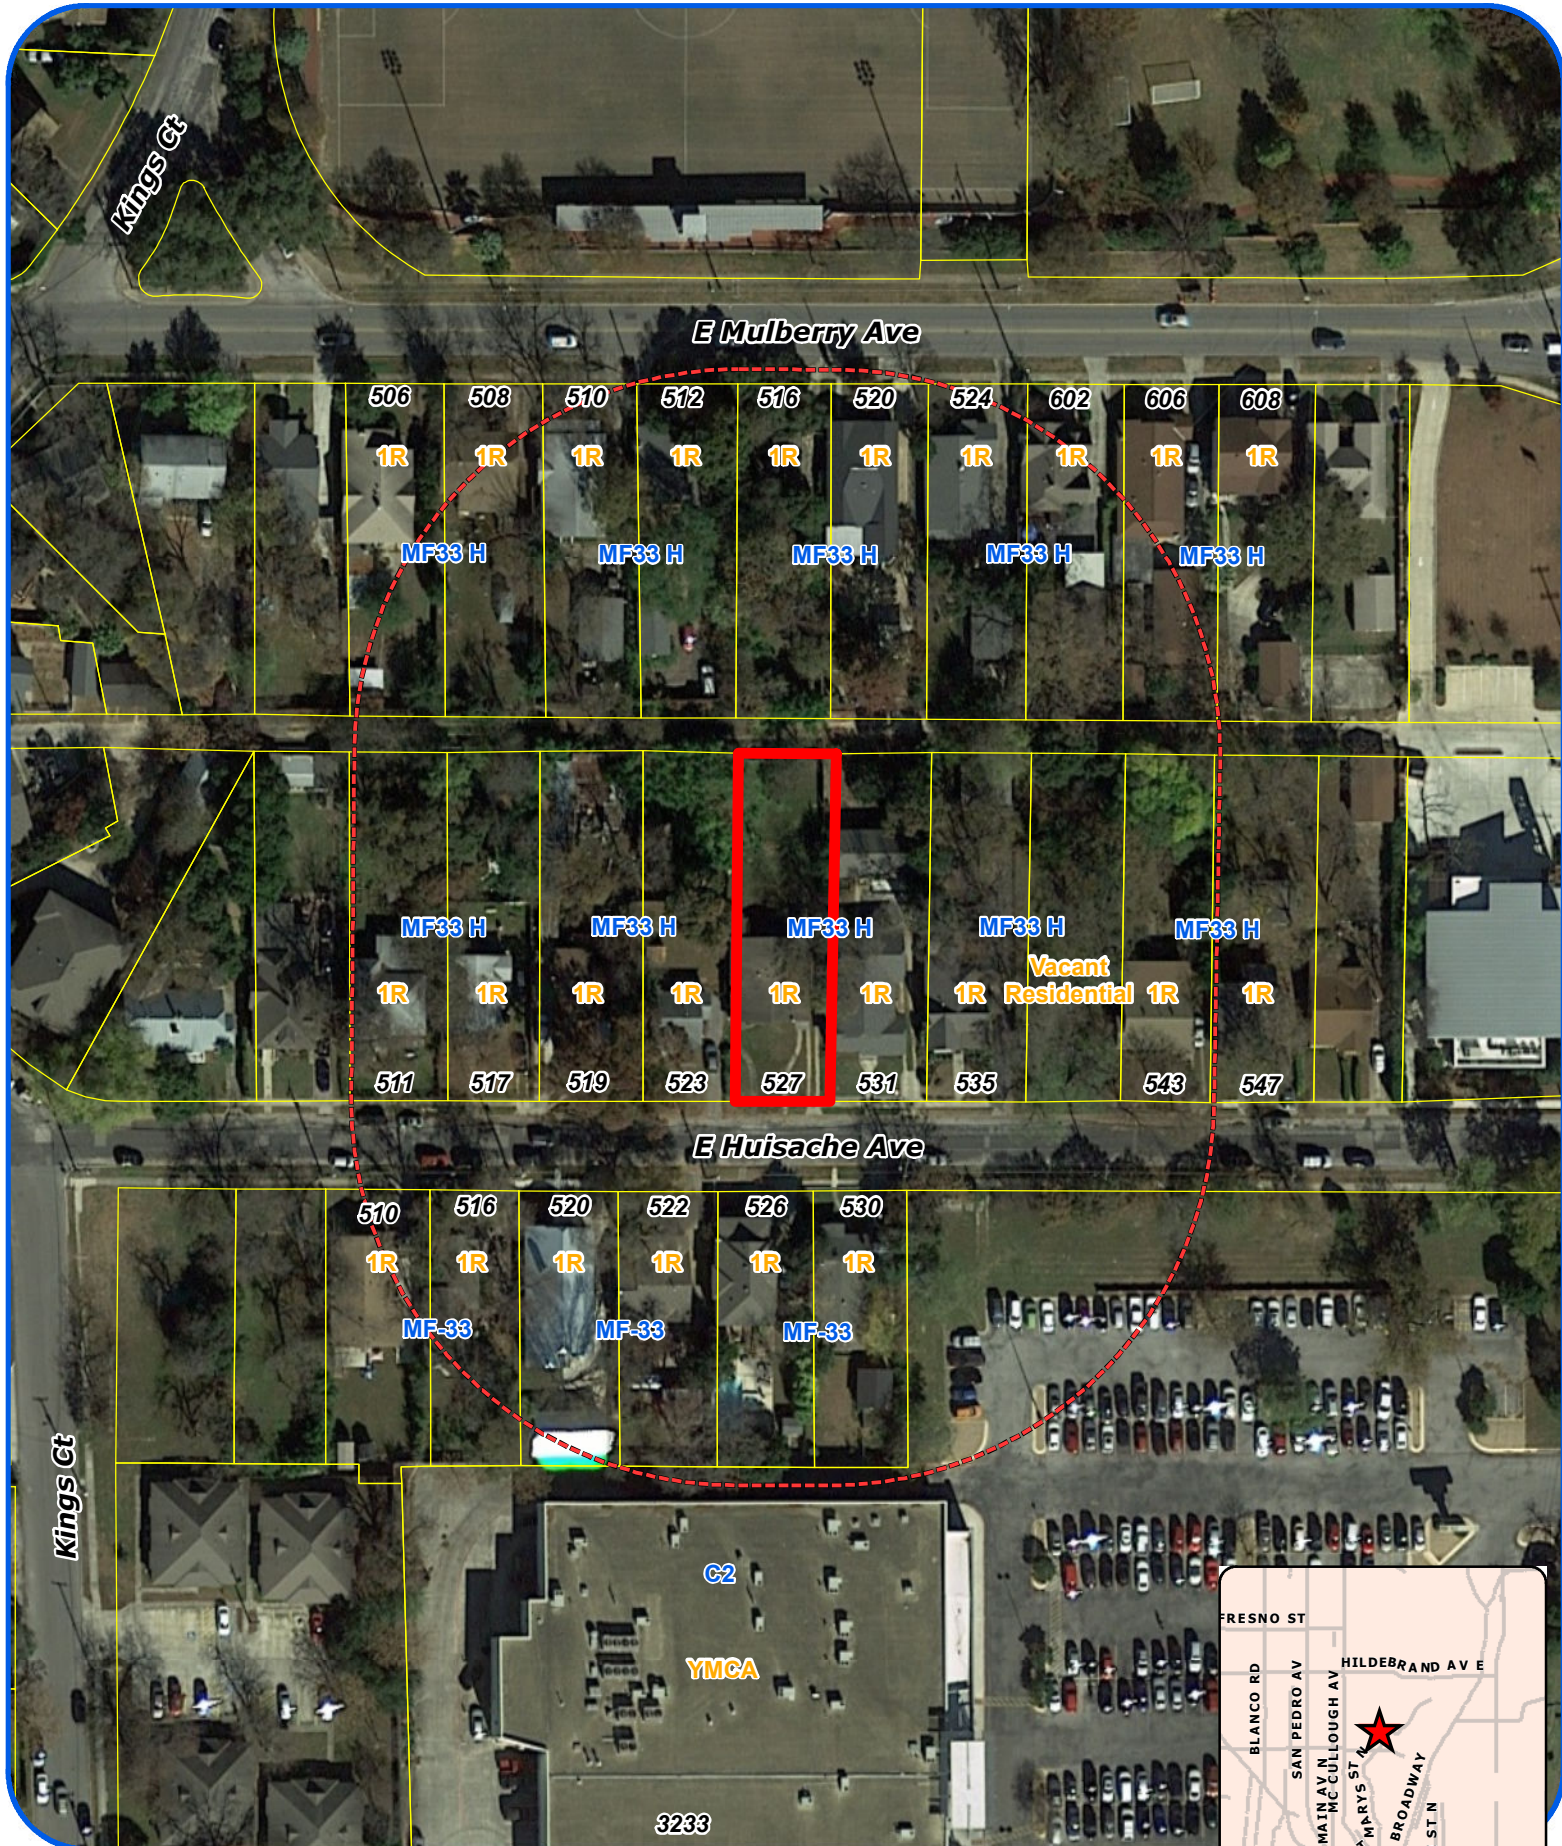

"NOT TO SCALE,
 FOR ILLUSTRATIVE PURPOSES ONLY"

Development Services Department
 City of San Antonio



Site Plan - Option 12

1/16" = 1'-0"

XA-11 - Site Plan - Architectural Presentation - Site Option 12

Scale As Indicated (Sheet Size: 11x17)

synco architecture studio

David Bogle, R.A. AIA

727 west french place
san antonio, tx 78212

Residence on Huisache

Ohana Homes LLC

525 East Huisache St
San Antonio, TX

Progress
2019_APR_19

BOA-19-10300062
Subject Property – 527 East Huisache Avenue



Subject Property



Neighboring Properties



Neighboring Properties



Neighboring Properties



Neighboring Properties



Neighboring Properties

