




ZONED R4

ZONED R4

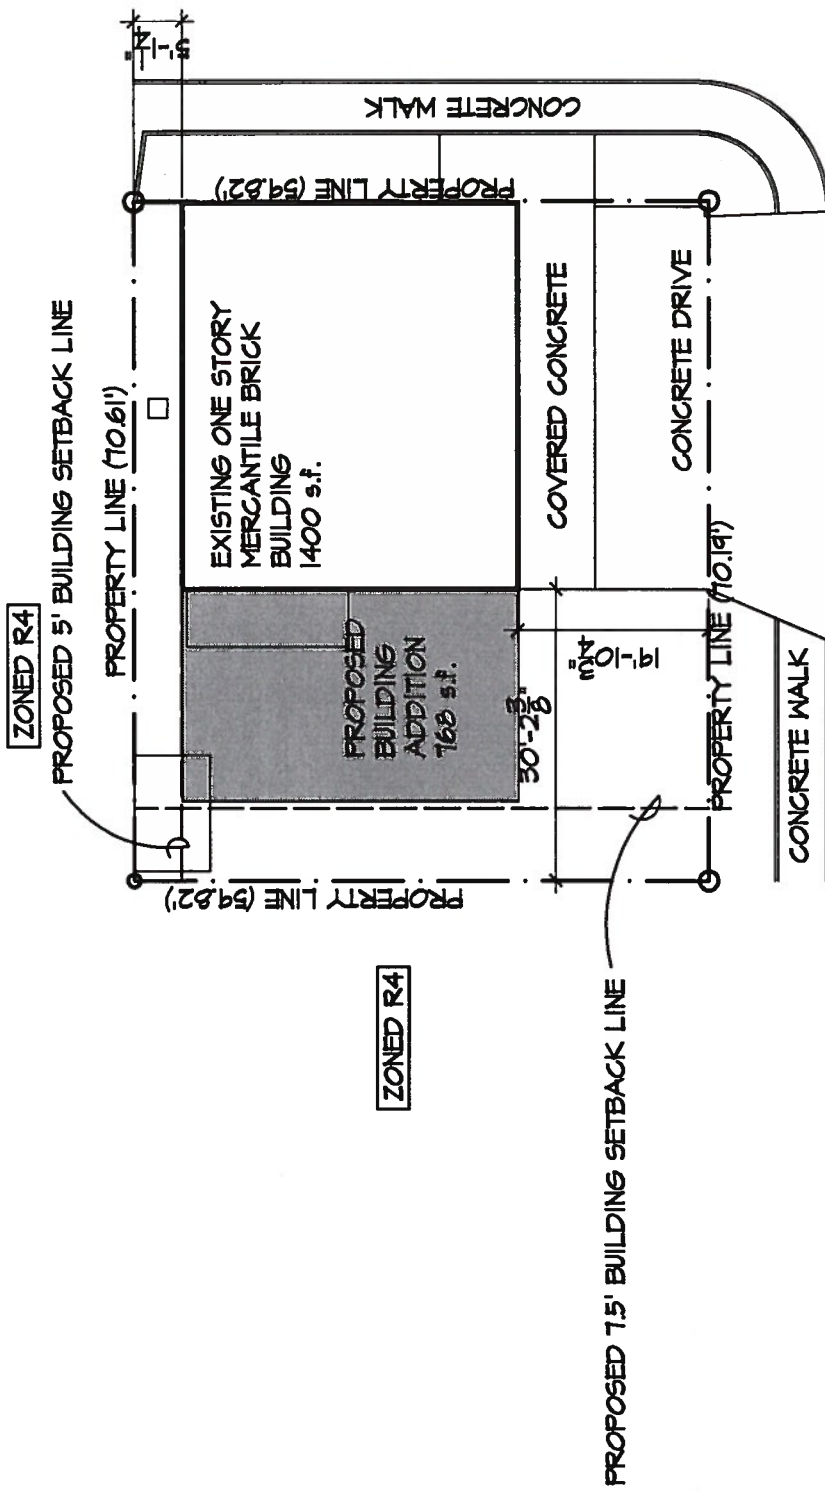

02 proposed site plan

SCALE: 1" = 20'-0"

LEAL STREET

W. 19TH STREET

BOA-19-10300056
Subject Property – 2101 Leal Street



Subject Property



Subject Property



Neighboring Properties



Neighboring Properties



Neighboring Properties



Neighboring Properties



Neighboring Properties



Neighboring Properties



Neighboring Properties



Neighboring Properties

