


1:1,300

# **Board of Adjustment** **Notification Plan for** **Case No A-19-10300057**

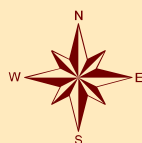

San Antonio City Limits  
 Subject Property  
 200' Notification Boundary  
 Council District: 6



"NOT TO SCALE,  
 FOR ILLUSTRATIVE PURPOSES ONLY"

Development Services Department  
 City of San Antonio



# PLOT (SITE) PLAN

(SAMPLE ONLY)


Address: \_\_\_\_\_

Lot: \_\_\_\_\_

Block: \_\_\_\_\_

NCB: \_\_\_\_\_

REAR

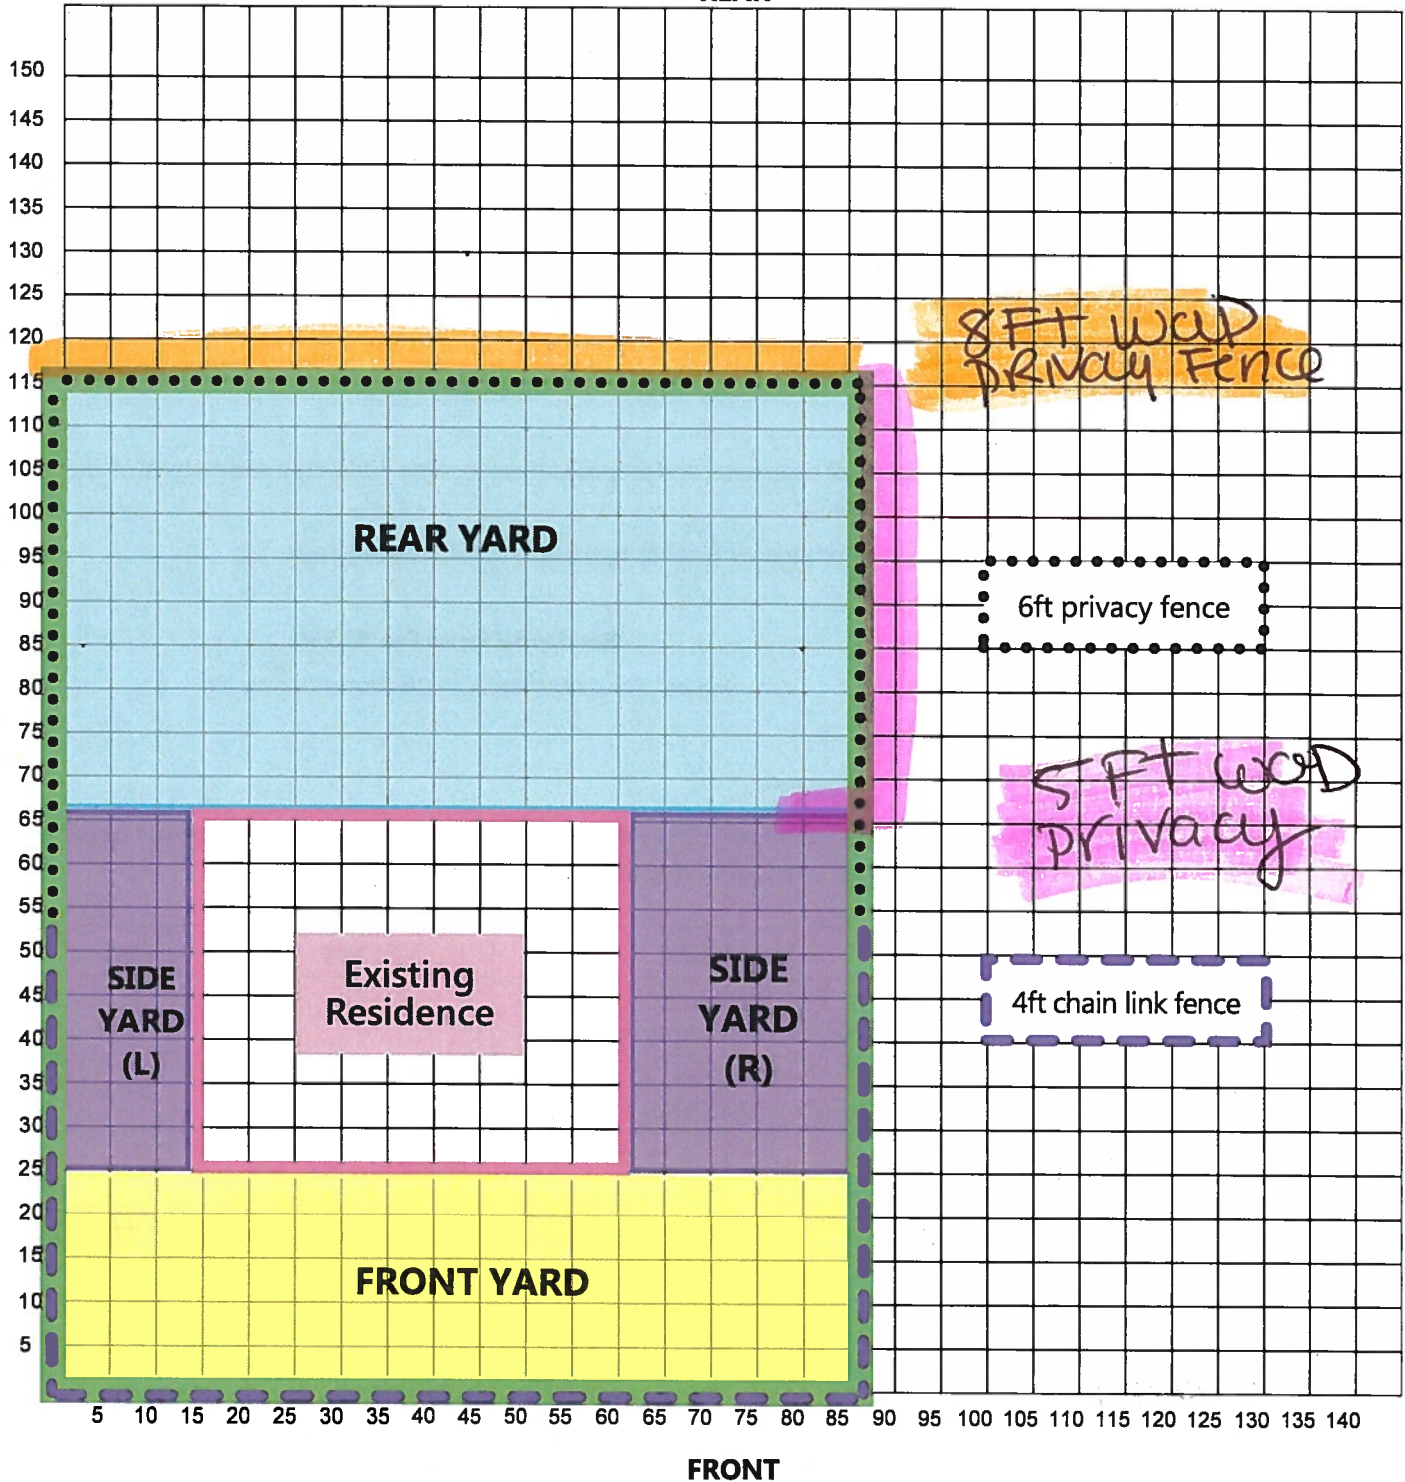

FRONT

I certify that the above plot plan shows all improvements on this property and that there will be no construction over easements. I also certify that I will build in compliance with the UDC and the 2015 IRC.

Applicant Signature: \_\_\_\_\_

Date: \_\_\_\_\_

**BOA-19-10300057**  
**Subject Property – 4906 Still Creek**



**Subject Property**





**Neighboring Properties**



**Neighboring Properties**





**Neighboring Properties**



**Neighboring Properties**





**Neighboring Properties**



**Neighboring Properties**





## Neighboring Properties

