




Board of Adjustment **Notification Plan for** **Case No A-19-10300067**



San Antonio City Limits
 Subject Property
 200' Notification Boundary
 Council District: 7/6

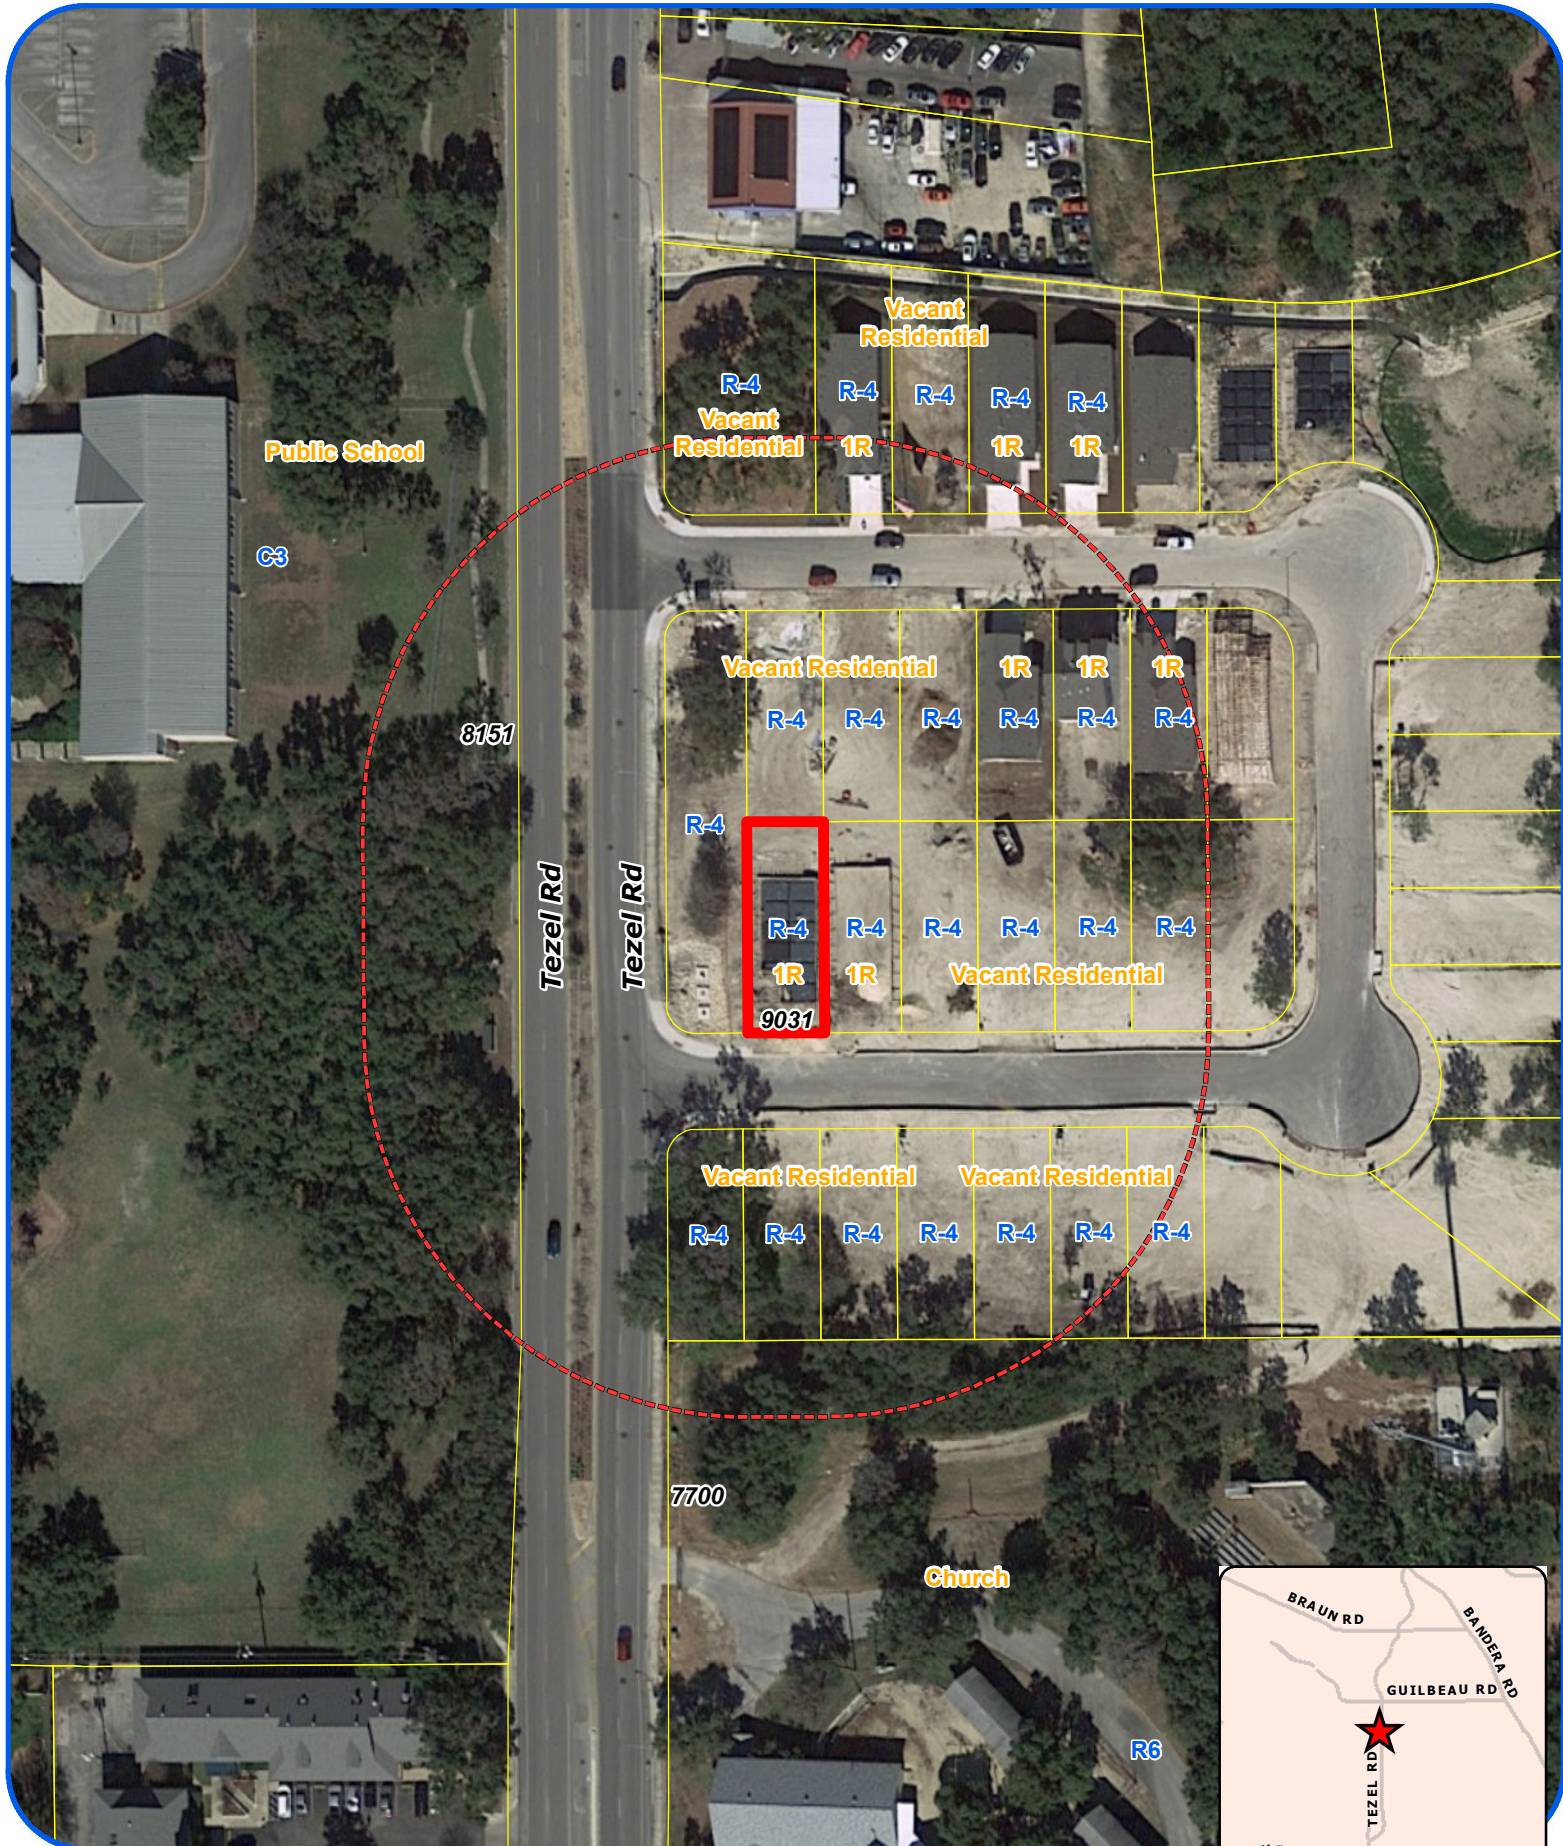


"NOT TO SCALE,
 FOR ILLUSTRATIVE PURPOSES ONLY"

Development Services Department
 City of San Antonio

1:1,200

EXHIBIT

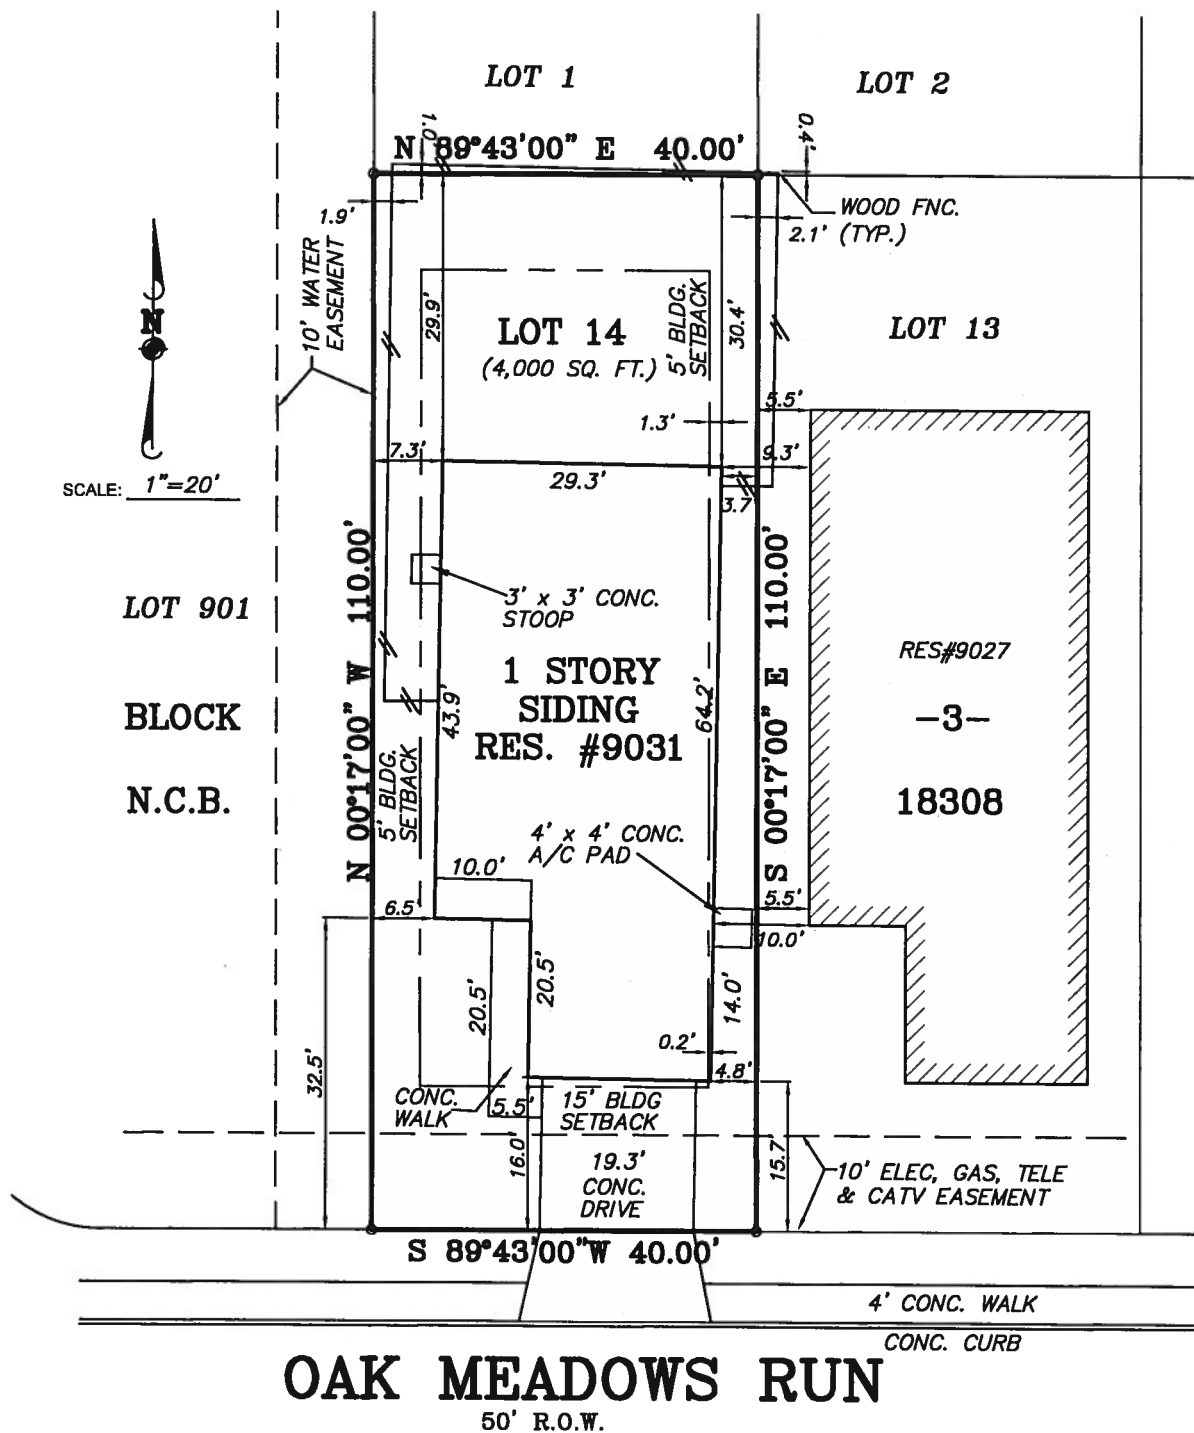

LOT NO. 14 BLOCK NO. 3 N.C.B. NO. 18308
 SUBDIVISION NORTH OAK MEADOWS
 UNIT - VOL. 20001 PAGE(S) 640
 STREET ADDRESS 9031 OAK MEADOWS RUN



SOUTH TEXAS ENGINEERING, INC.

CONSULTING ENGINEERS • LAND SURVEYORS

4241 E. PIEDRAS DRIVE, SUITE 118 • SAN ANTONIO, TEXAS 78228-1422

• TEL (210) 736-2646 • FAX (210) 736-2359

BOA-19-10300067
Subject Property – 9031 Oak Meadows Run



Subject Property



Subject Property and Neighboring Property



Neighboring Properties



Neighboring Properties



Neighboring Properties



Neighboring Properties

