





Board of Adjustment **Notification Plan for** **Case No A-19-10300066**

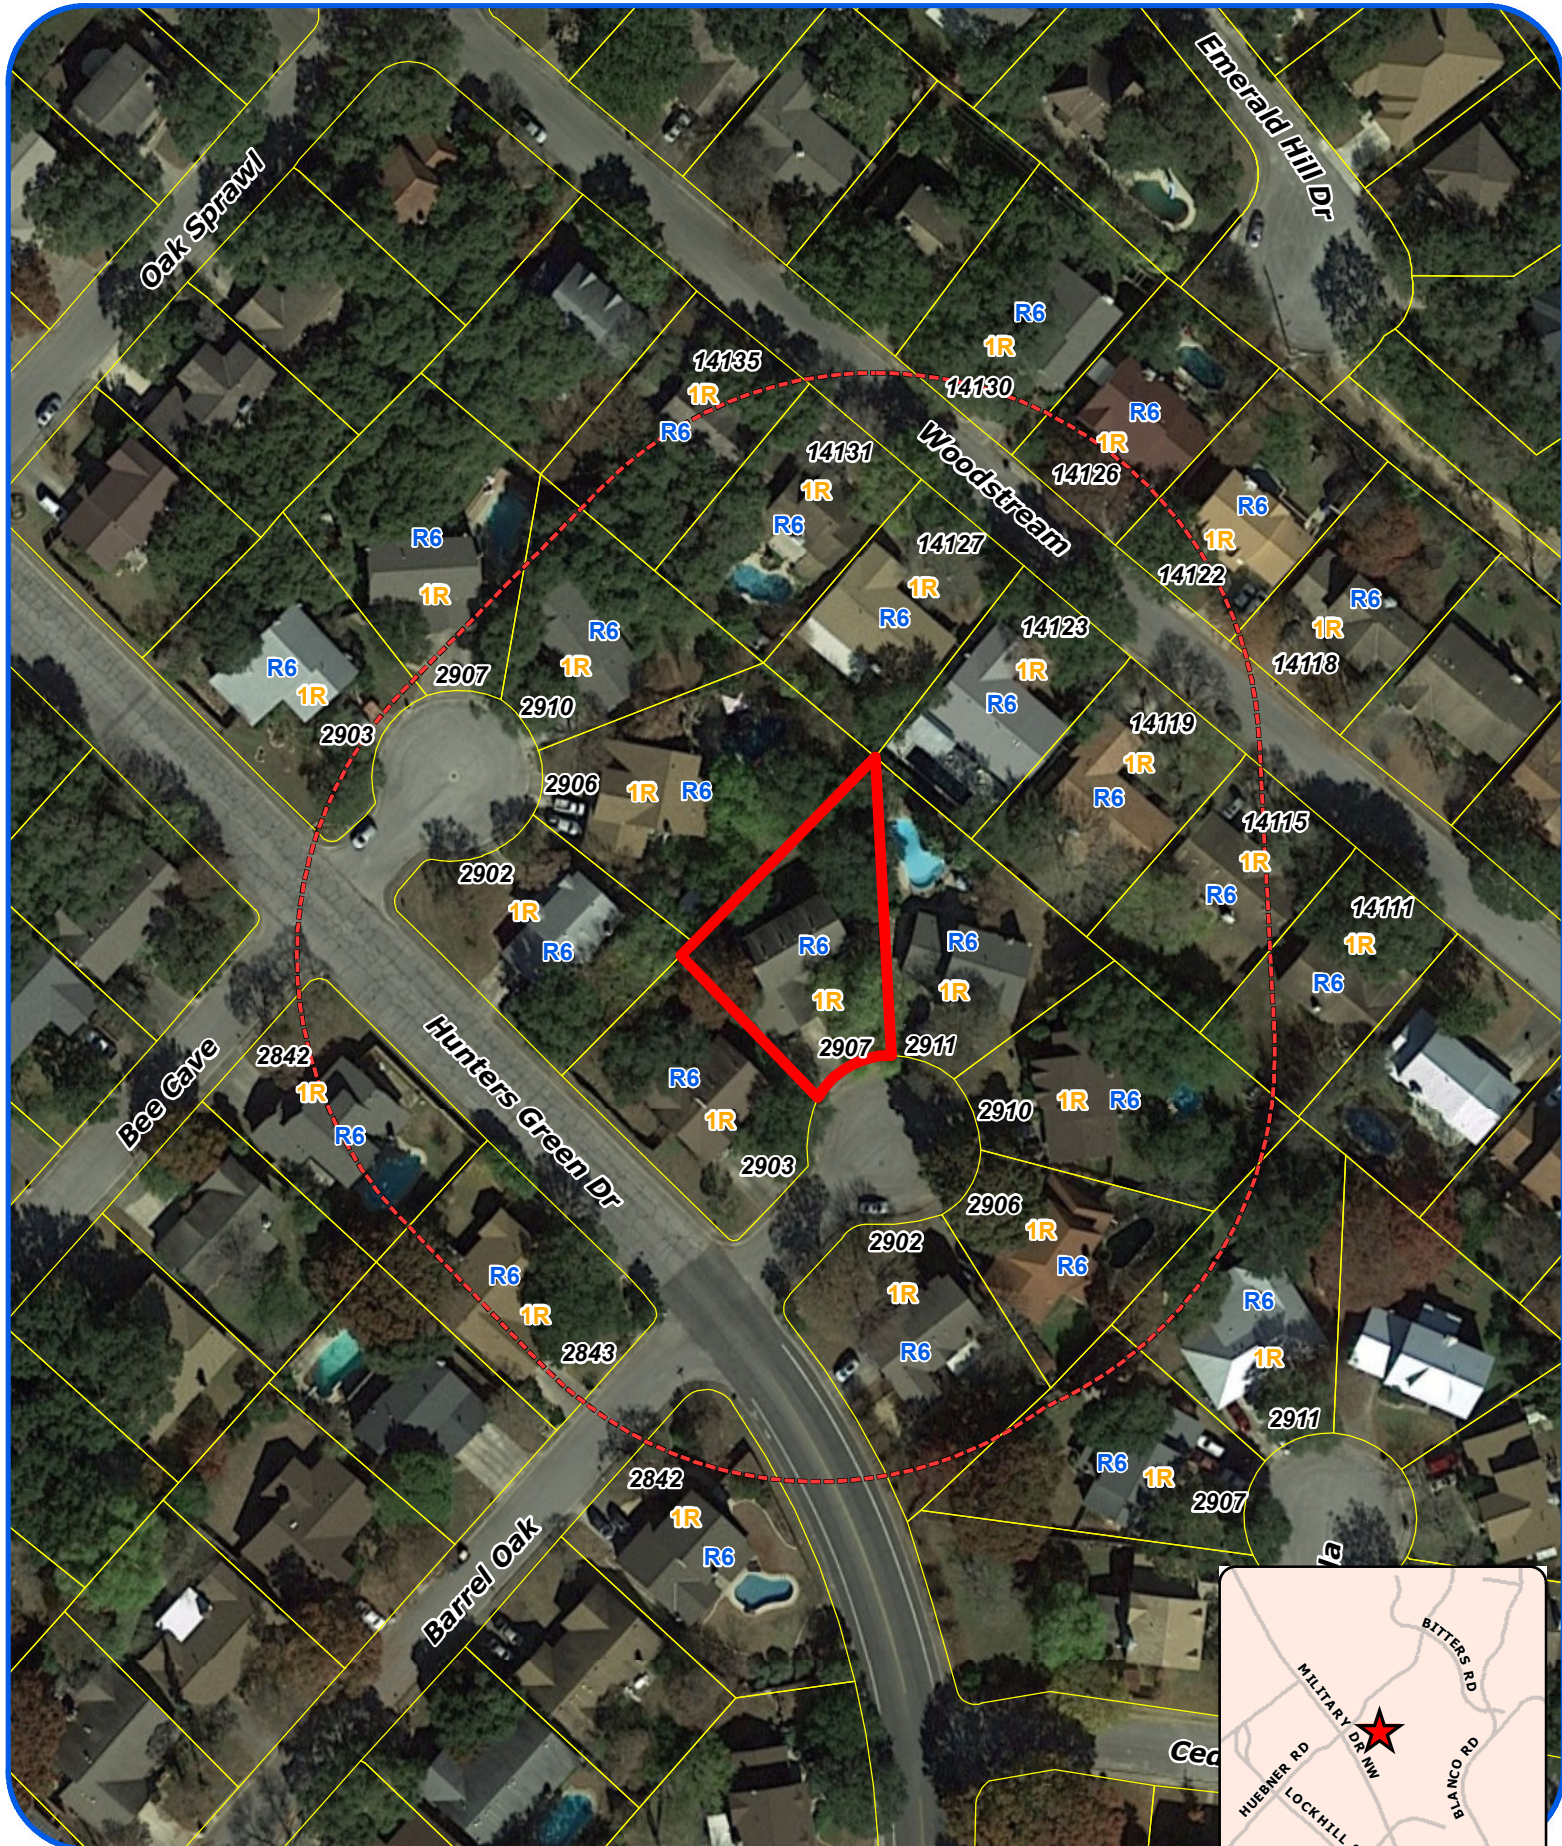

San Antonio City Limits
 Subject Property
 200' Notification Boundary
 Council District: 8

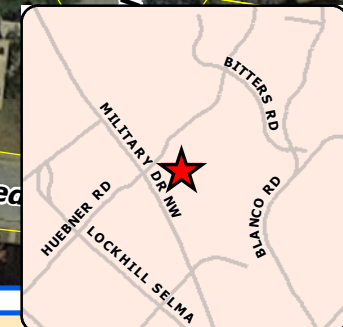

"NOT TO SCALE,
 FOR ILLUSTRATIVE PURPOSES ONLY"

Development Services Department
 City of San Antonio

1:1,200

BOA-19-10300066
Subject Property – 2907 Barrel Oak



Rear Yard of Subject Property



Rear Yard of Subject Property



Rear Yard of Subject Property



Rear Yard of Subject Property



Rear Yard of Subject Property



Neighboring Properties



Neighboring Properties



Neighboring Properties



Neighboring Properties

