

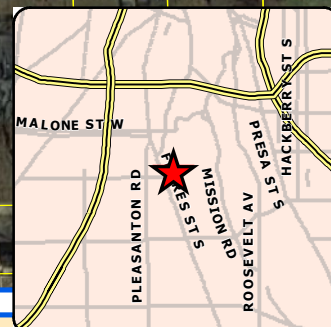


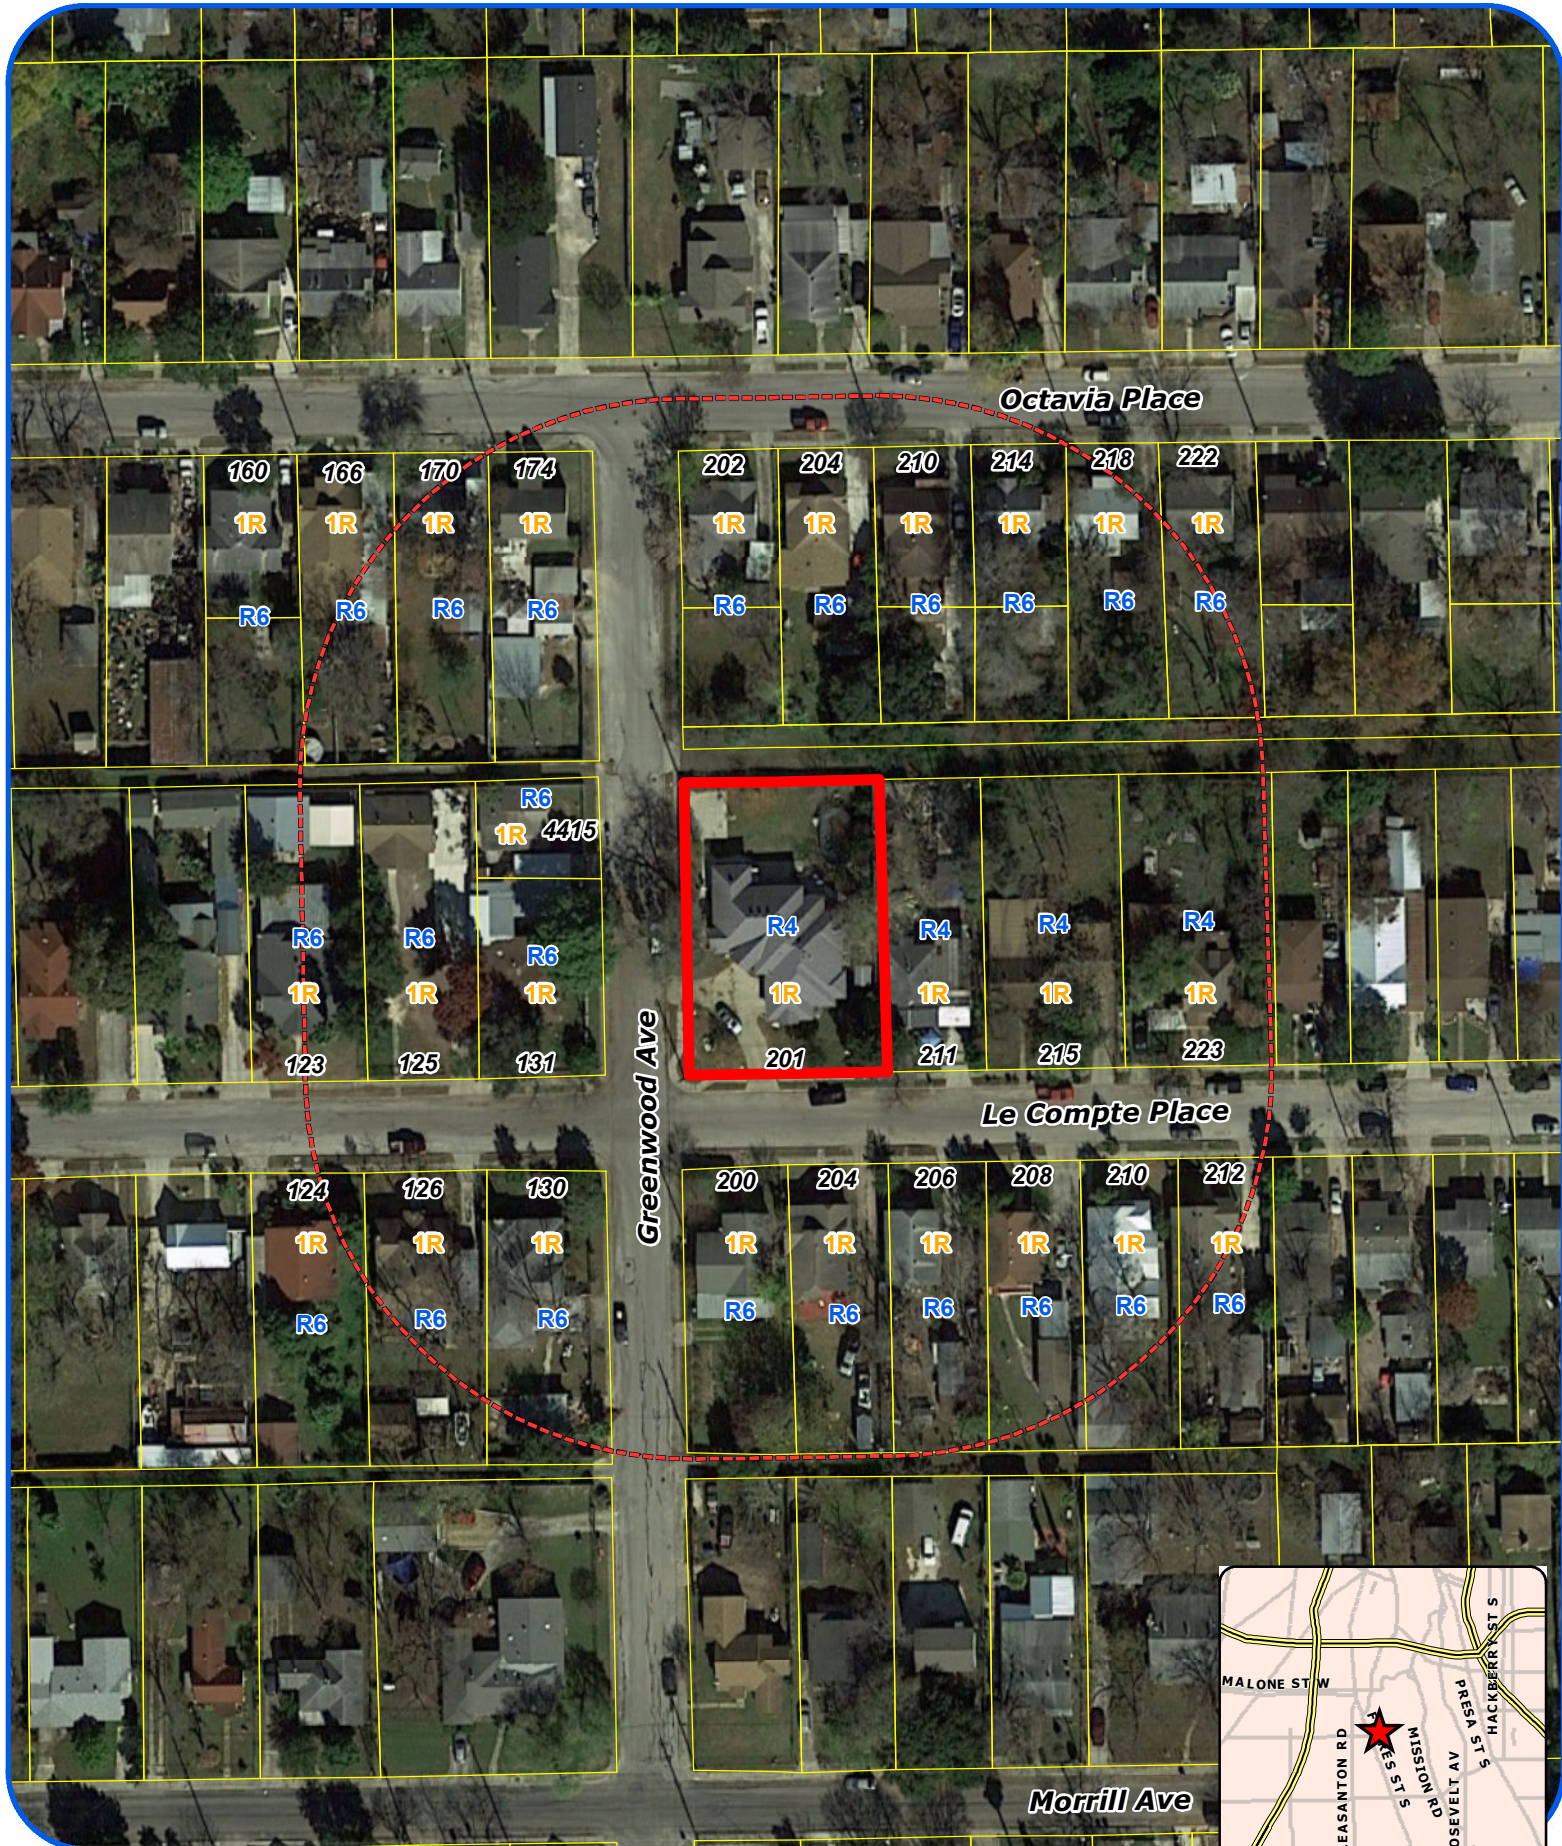

1:1,200

Board of Adjustment **Notification Plan for** **Case No A-19-10300070**

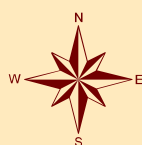

San Antonio City Limits



Subject Property




200' Notification Boundary



Council District: 5

"NOT TO SCALE,
FOR ILLUSTRATIVE PURPOSES ONLY"

Development Services Department
City of San Antonio

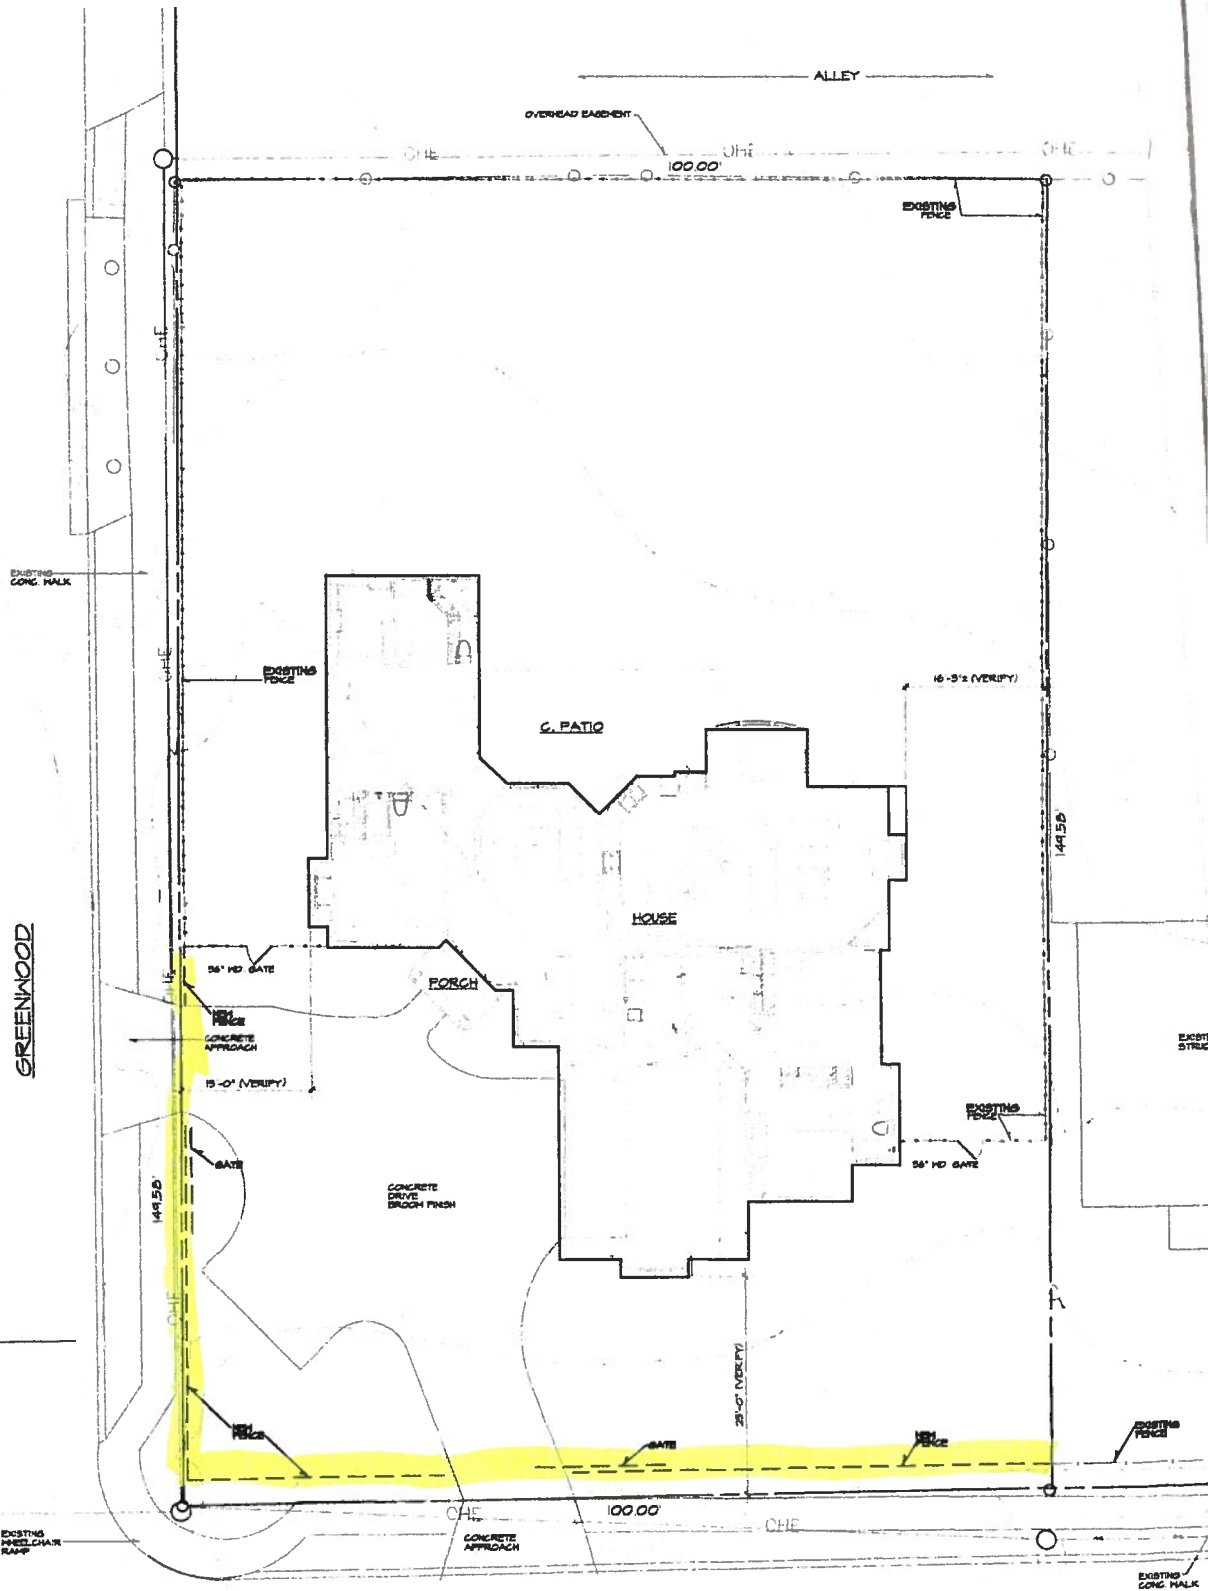

SITE PLAN
SAN ANTONIO, TEXAS

LOT - 1 & 2
BLOCK - 2
N.C.B. - T182

BOA-19-10300070
Subject Property – 201 Le Compte Place



Subject Property



Subject Property



Subject Property



Neighboring Properties



Neighboring Properties



Neighboring Properties



Neighboring Properties



Neighboring Properties



Neighboring Properties



Neighboring Properties

