




\_\_\_\_\_

1111

"NOT TO SCALE,  
FOR ILLUSTRATIVE PURPOSES ONLY"

Development Services Department  
City of San Antonio



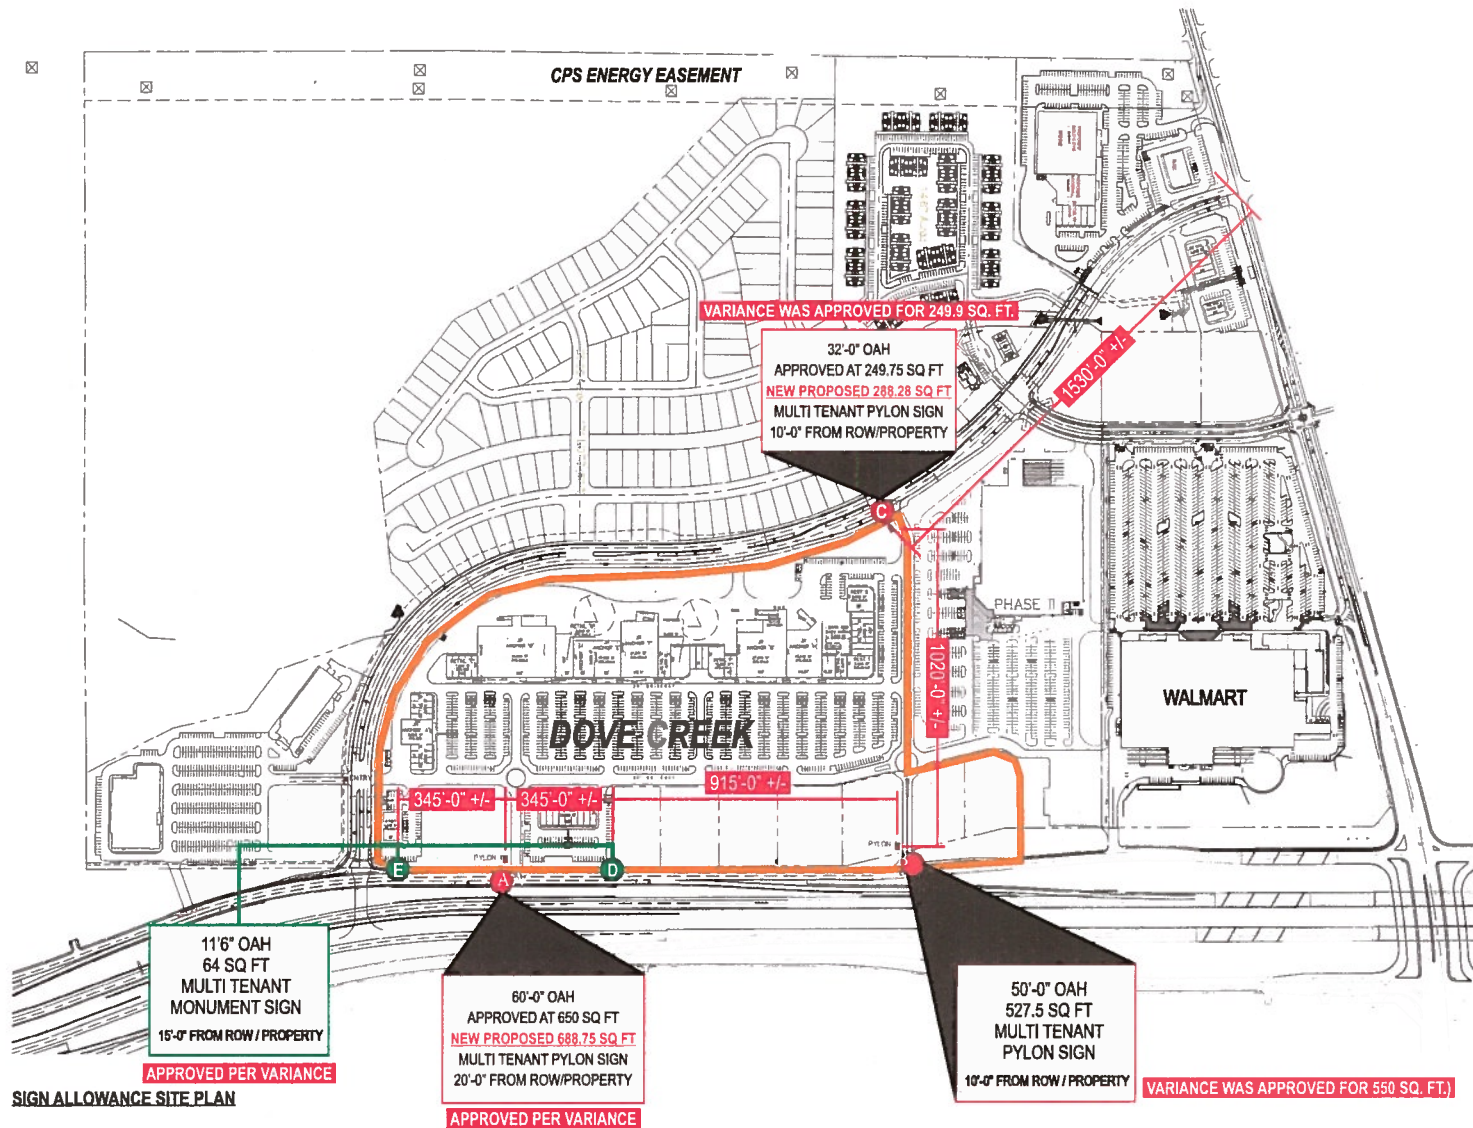

BLACKBURN PROPERTY ES  
1604 & POTRANCO  
SAN ANTONIO, TX 78253  
TC

RB  
JMD

This is an original drawing created by Walton. It is submitted for your personal use, however it shall at all times remain the property of Walton. It may be used in connection with the project being planned for you by Walton but not otherwise. You are not authorized to show these drawings to anyone outside your organization nor it to be reproduced in any fashion.

R  
R24- REVISE LAYOUT OF SIGN A & C TO MATCH APPROVALS - JD  
R25- REVISE LAYOUT OF SIGN A & B TO MATCH WITH ALL CABLE - JD  
R26- ADD CABINETS TO SIGN A & C - JD  
R21- REVISE TO 8 TENANT PANELS ON MONUMENT SIGNS - RB  
REV. E TO CLIENT SPECIFICATIONS RB

Signs will be manufactured with 120 Volts AC. All primary electrical service to the sign and final connection thereof, is the responsibility of the buyer. All work is to be done in accordance with the purchase agreement attached hereto. In case of variance between the specifications of the purchase agreement and this drawing, the drawing shall prevail.

This sign is intended to be installed in accordance with the requirements of Article 600 of the National Electrical Code and/or other applicable local codes. This includes proper grounding and bonding of the sign.

PAGE SIZE 11" X 17"

Sales:	Date:
P.M.:	Date:
Design:	Date:
Client:	Date:

R26 - 1.25.19

**CID303180**

Sheet: 3 of 10

BOA-19-10300073

Subject Property – Loop 1604 and Potranco Road primary sign (A)



Sign along Loop 1604





**Subject Property**



**Subject Property**



**Loop 1604 View**



**Loop 1604 View**





**Subject Property Sign C**



**Subject Property**



**Subject Property**



**Neighboring Properties**





## Neighboring Properties on Empresario Drive

