




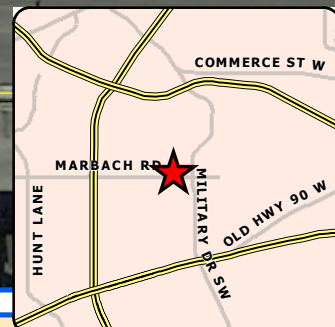

Board of Adjustment **Notification Plan for** **Case No A-19-10300079**

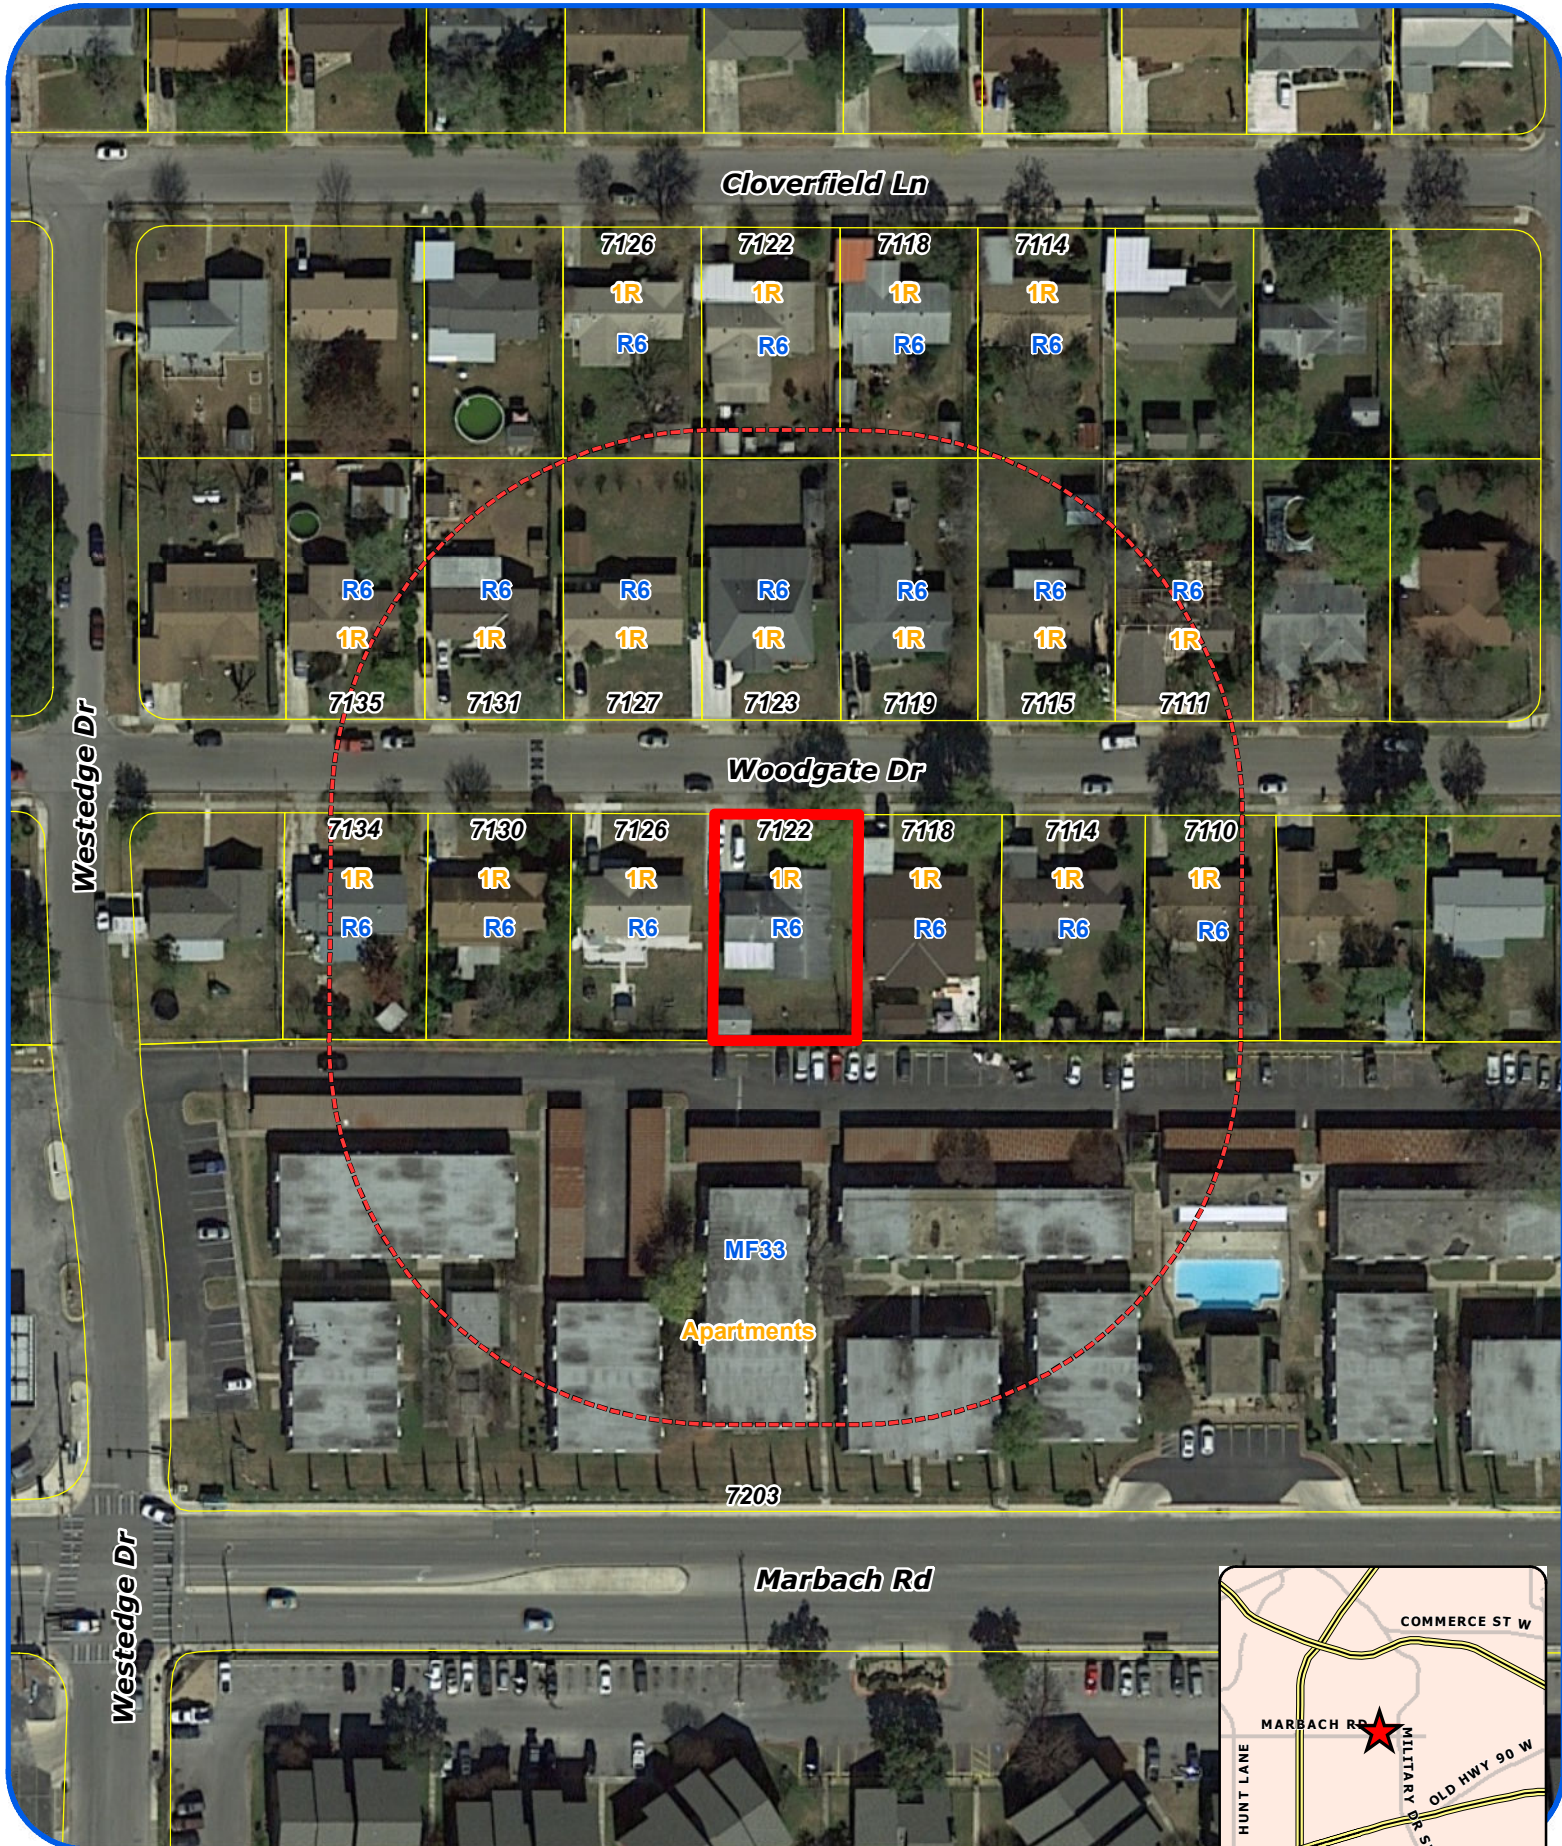

San Antonio City Limits

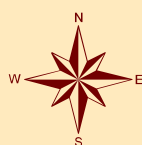

Subject Property



200' Notification Boundary




Council District: 6

1:1,200

"NOT TO SCALE,
FOR ILLUSTRATIVE PURPOSES ONLY"

Development Services Department
City of San Antonio

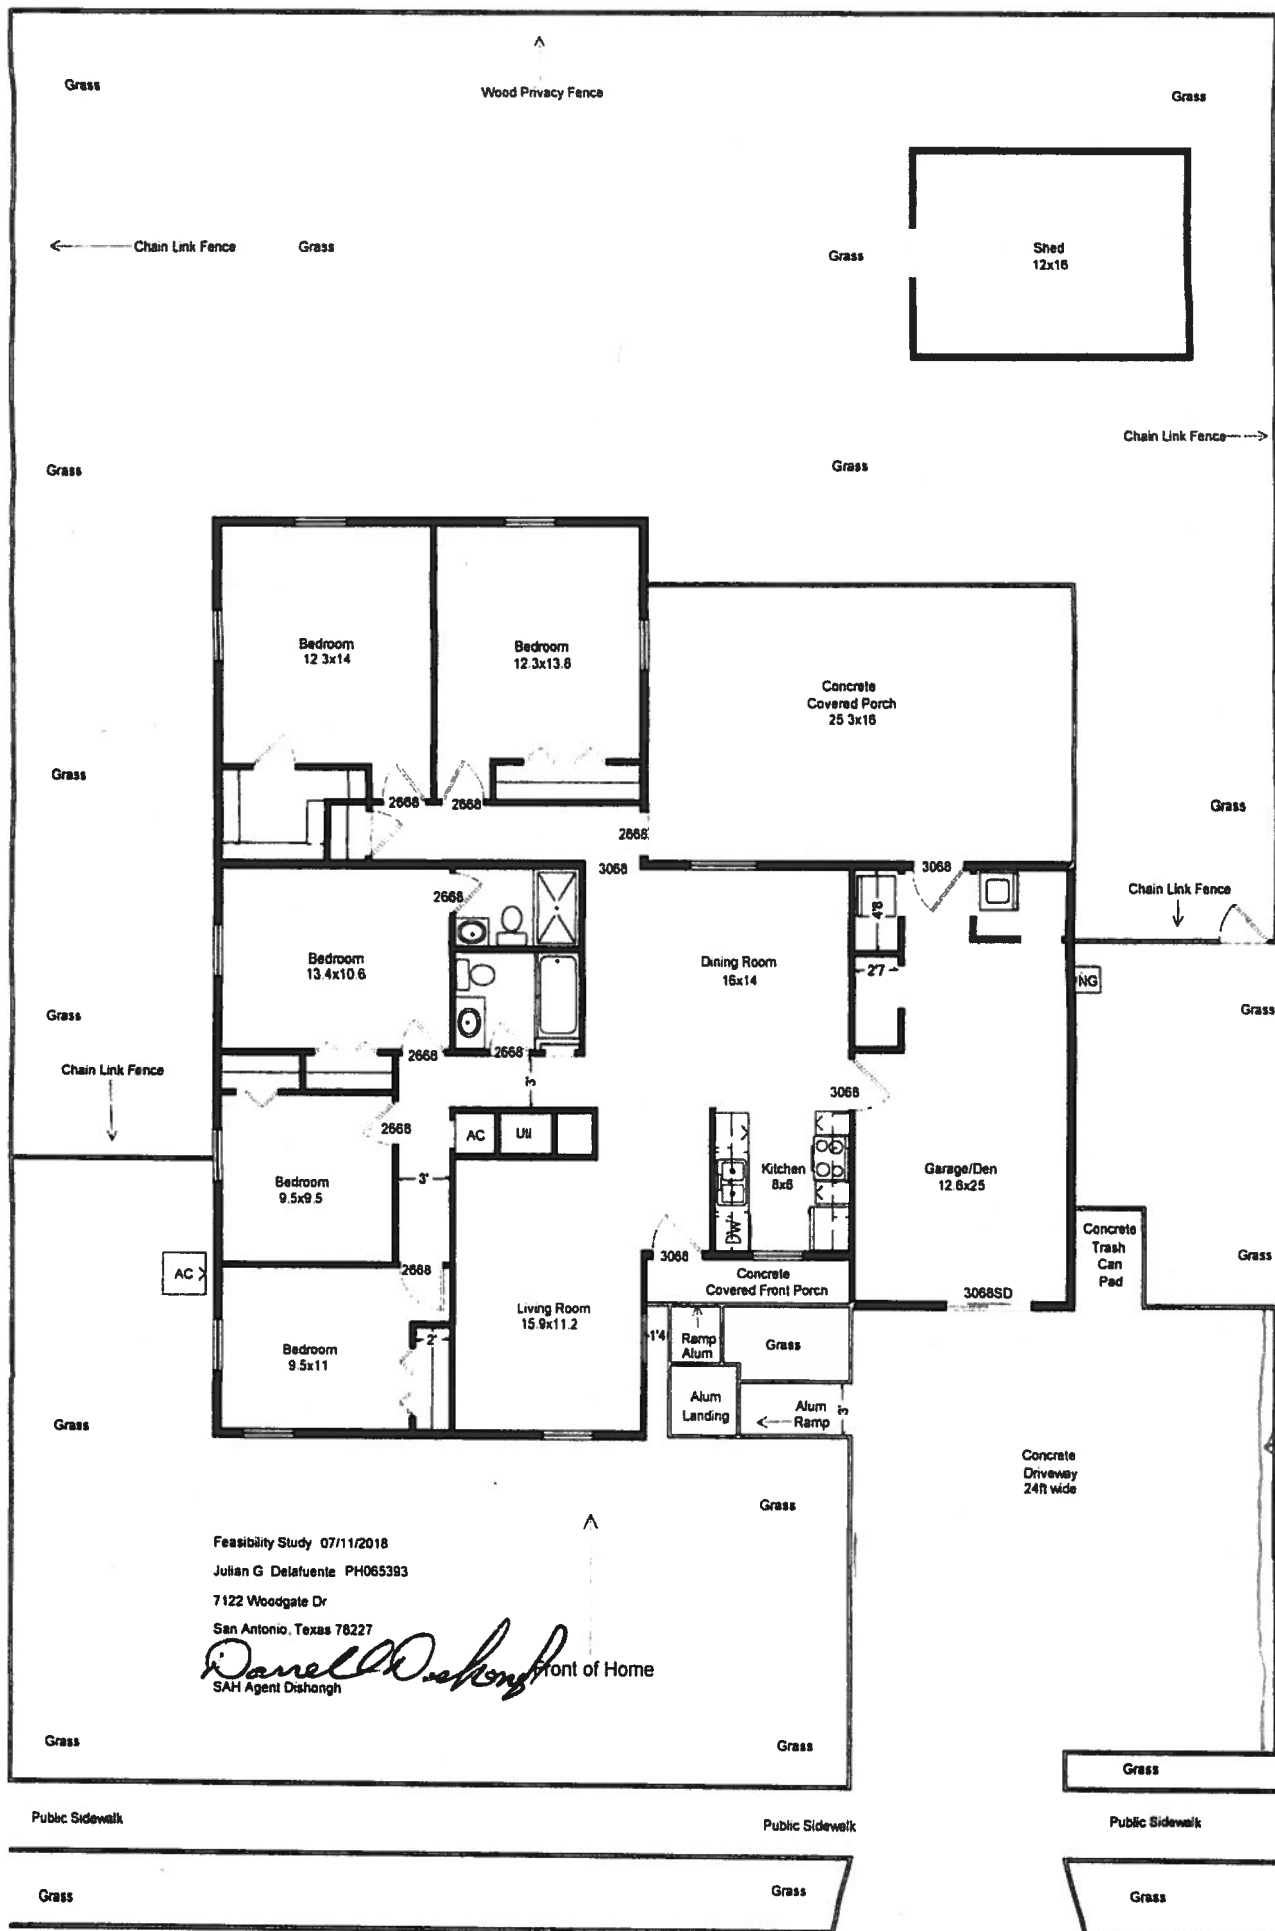

Feasibility Study 07/11/2018

Julian G Delafuente PH065393

7122 Woodgate Dr

San Antonio, Texas 78227

Danell Dishongh Front of Home
SAH Agent Dishongh

BOA-19-10300079
Subject Property – 7122 Woodgate Drive



Neighboring Properties



Neighboring Properties



Neighboring Properties



Neighboring Properties



Neighboring Properties



Neighboring Properties



Neighboring Properties



Neighboring Properties

