




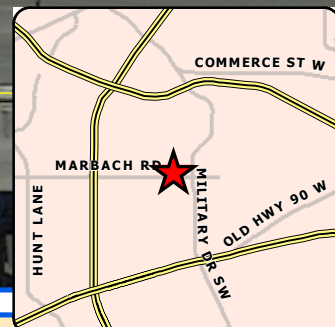

Board of Adjustment **Notification Plan for** **Case No A-19-10300079**

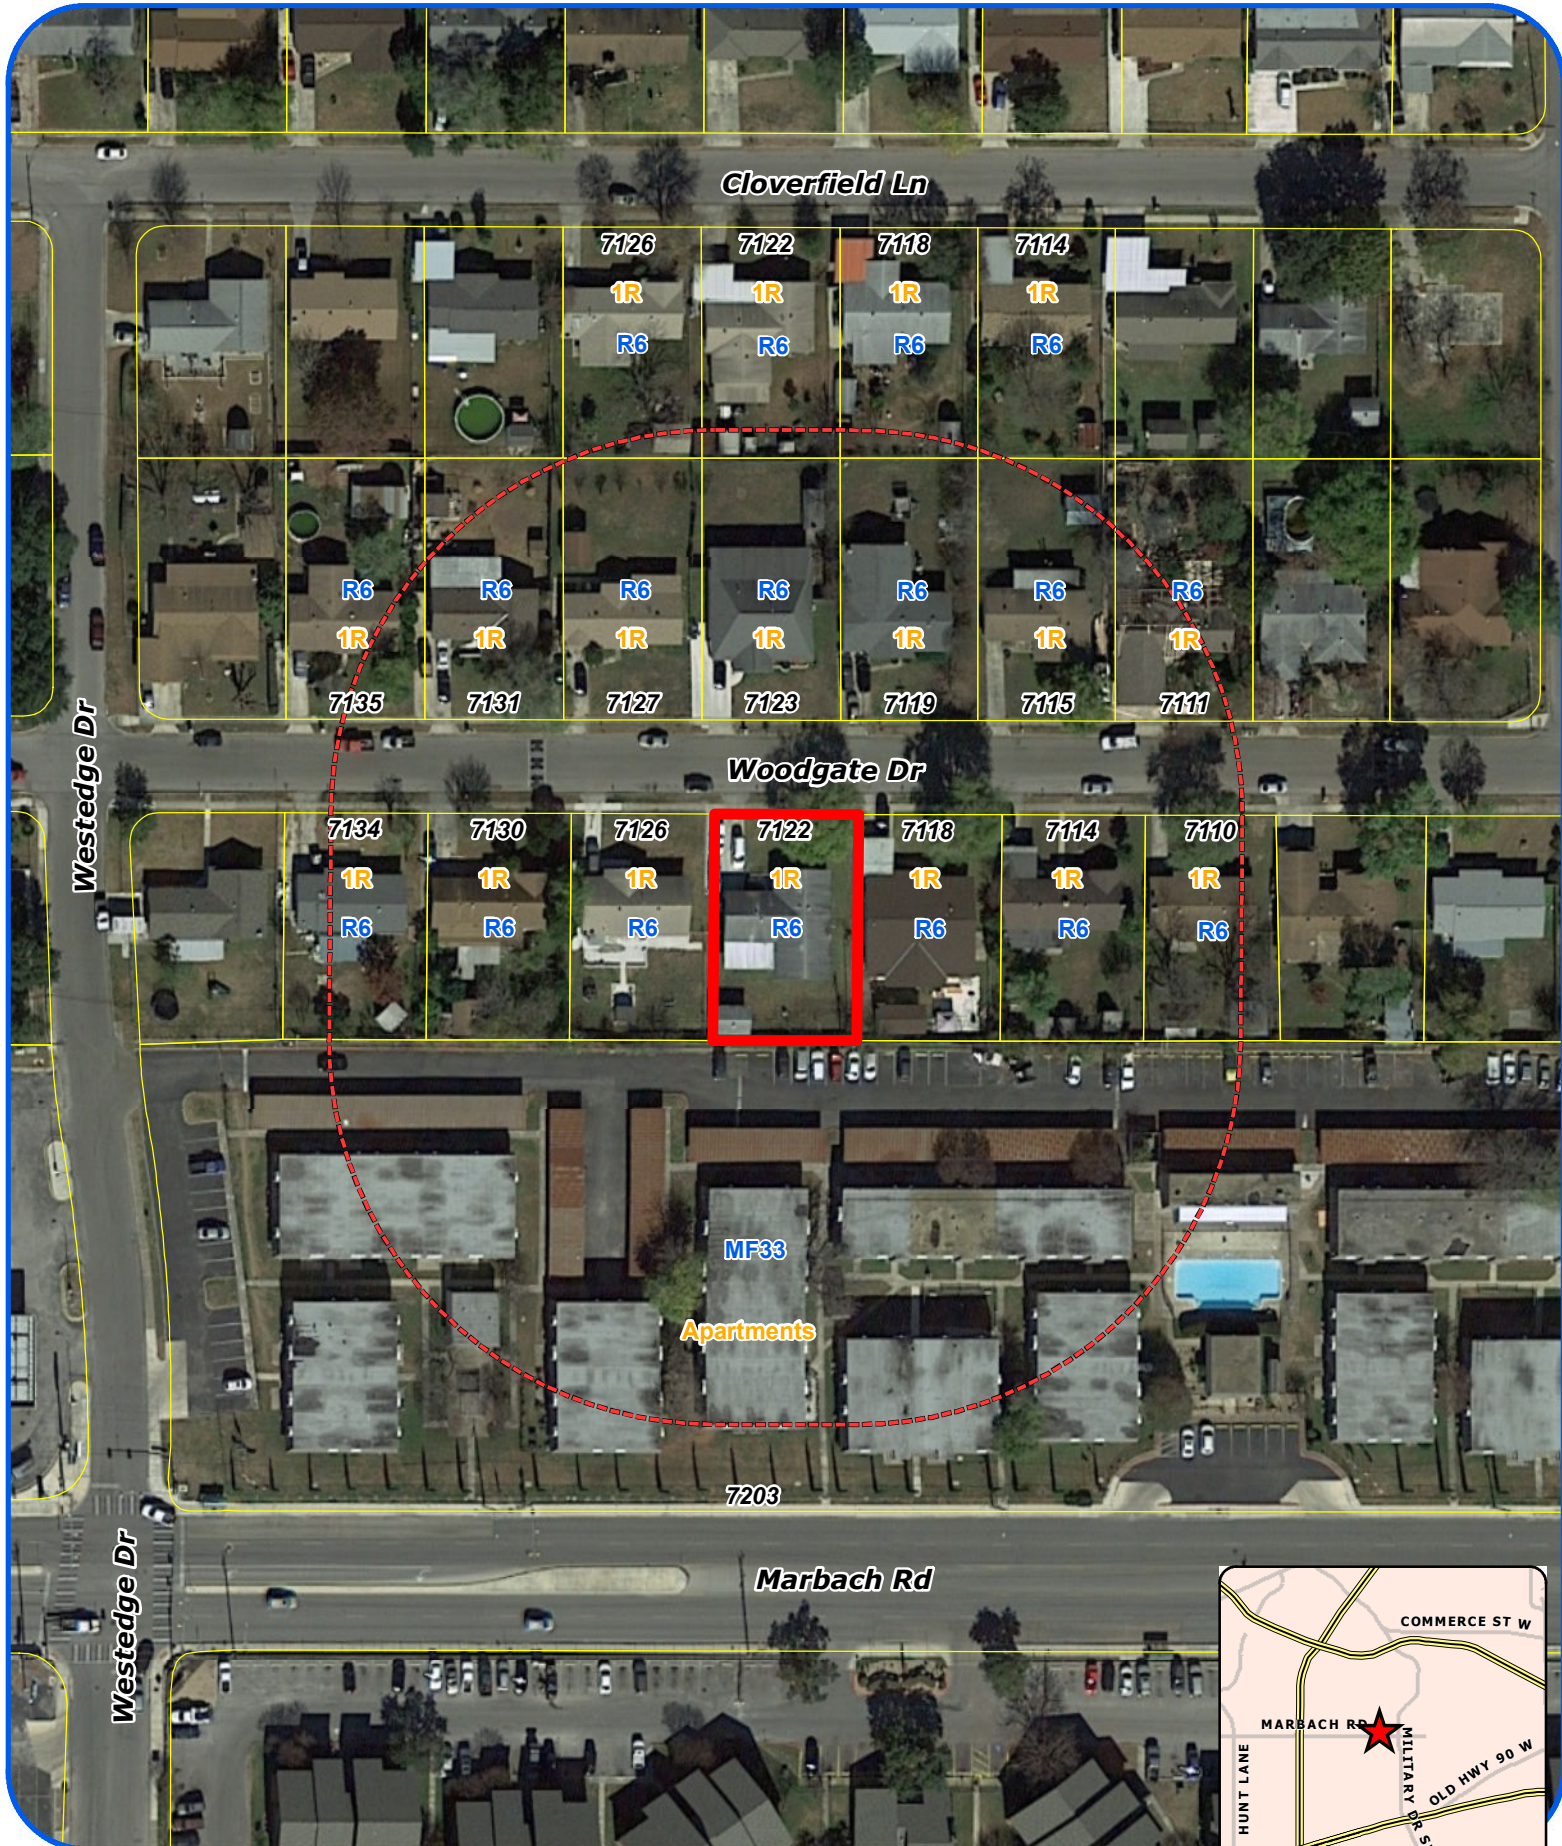


San Antonio City Limits
 Subject Property
 200' Notification Boundary
 Council District: 6

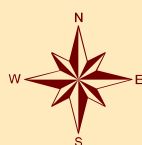

"NOT TO SCALE,
 FOR ILLUSTRATIVE PURPOSES ONLY"

Development Services Department
 City of San Antonio

1:1,200

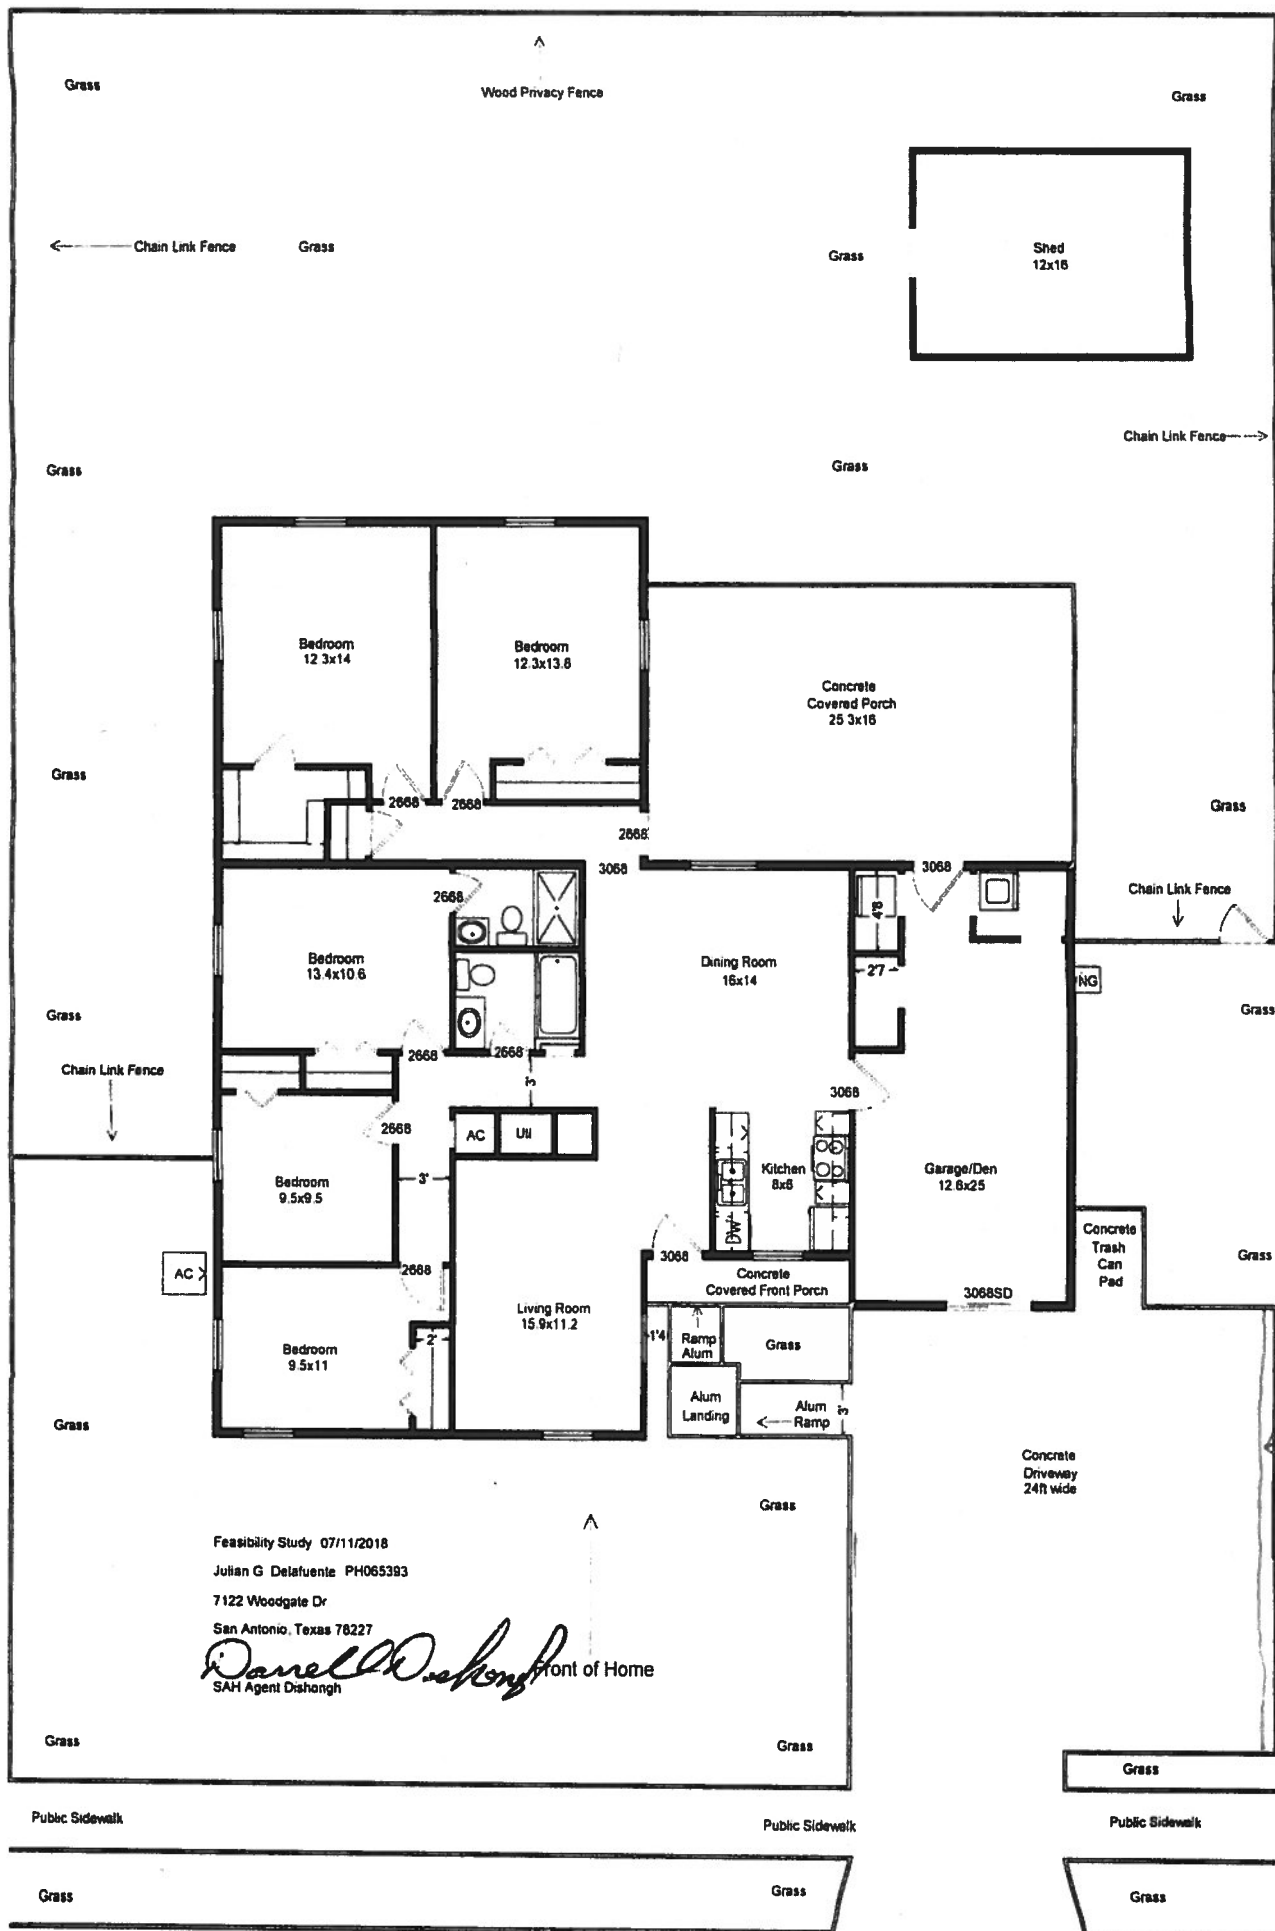

Feasibility Study 07/11/2018
 Julian G. Delafuente PH065393
 7122 Woodgate Dr
 San Antonio, Texas 78227

Danell Dishongh
 SAH Agent Dishongh

Front of Home

1" from property line

BOA-19-10300079
Subject Property – 7122 Woodgate Drive



Neighboring Properties



Neighboring Properties



Neighboring Properties



Neighboring Properties



Neighboring Properties



Neighboring Properties



Neighboring Properties



Neighboring Properties

