




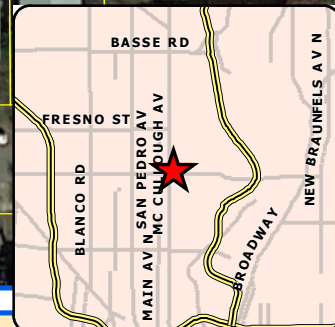

Board of Adjustment **Notification Plan for** **Case No A-19-10300087**

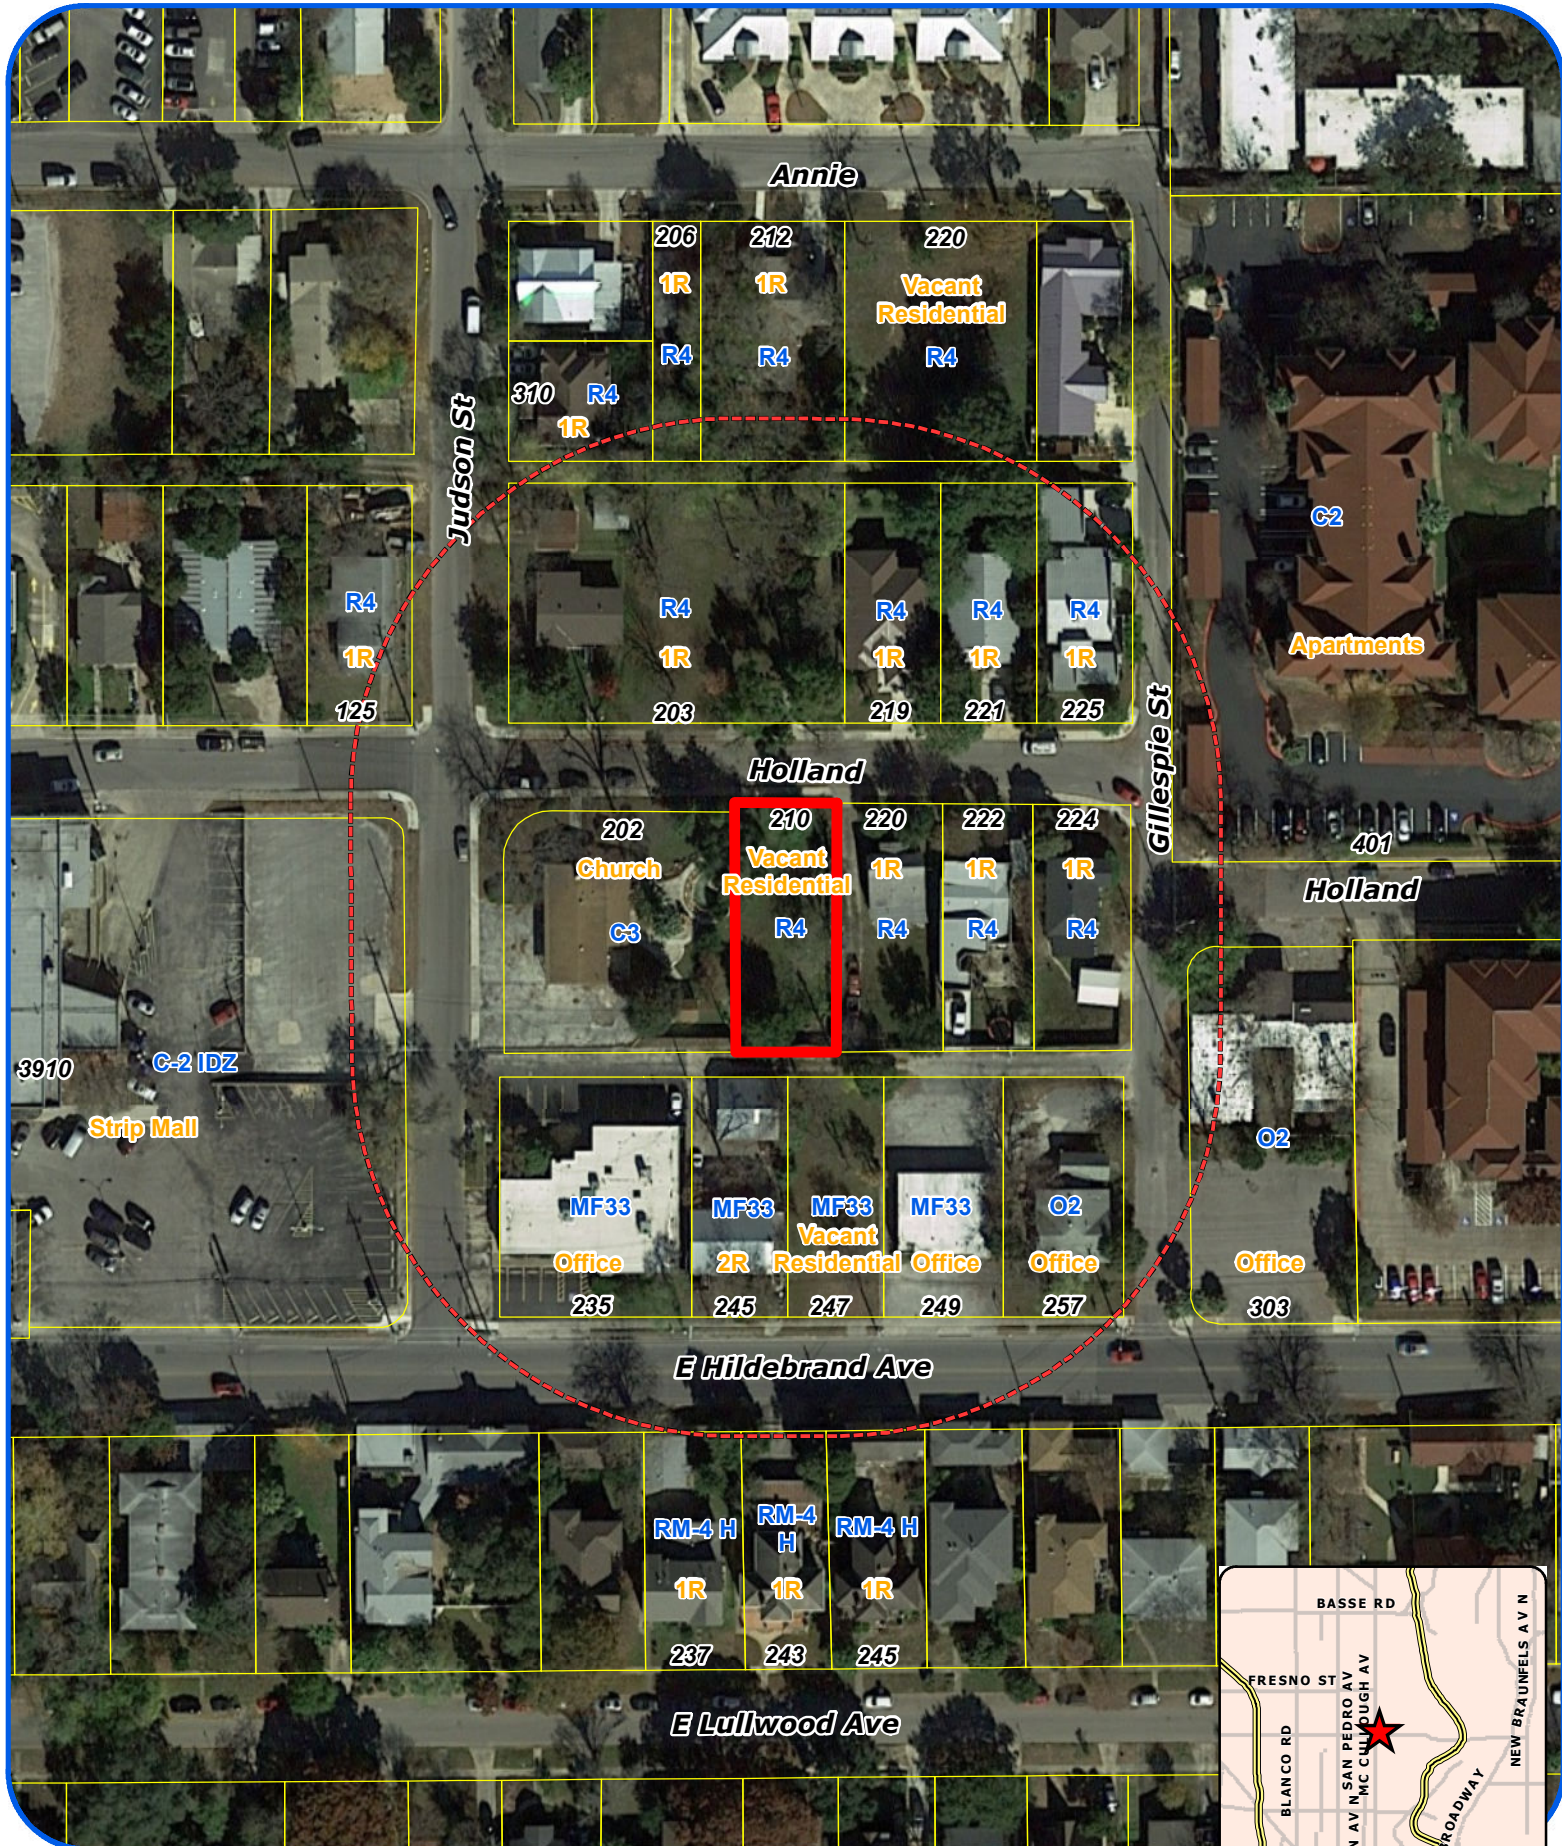

San Antonio City Limits

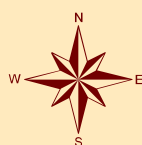

Subject Property



200' Notification Boundary




Council District: 1

"NOT TO SCALE,
 FOR ILLUSTRATIVE PURPOSES ONLY"

Development Services Department
 City of San Antonio

1:1,200

ALLEY

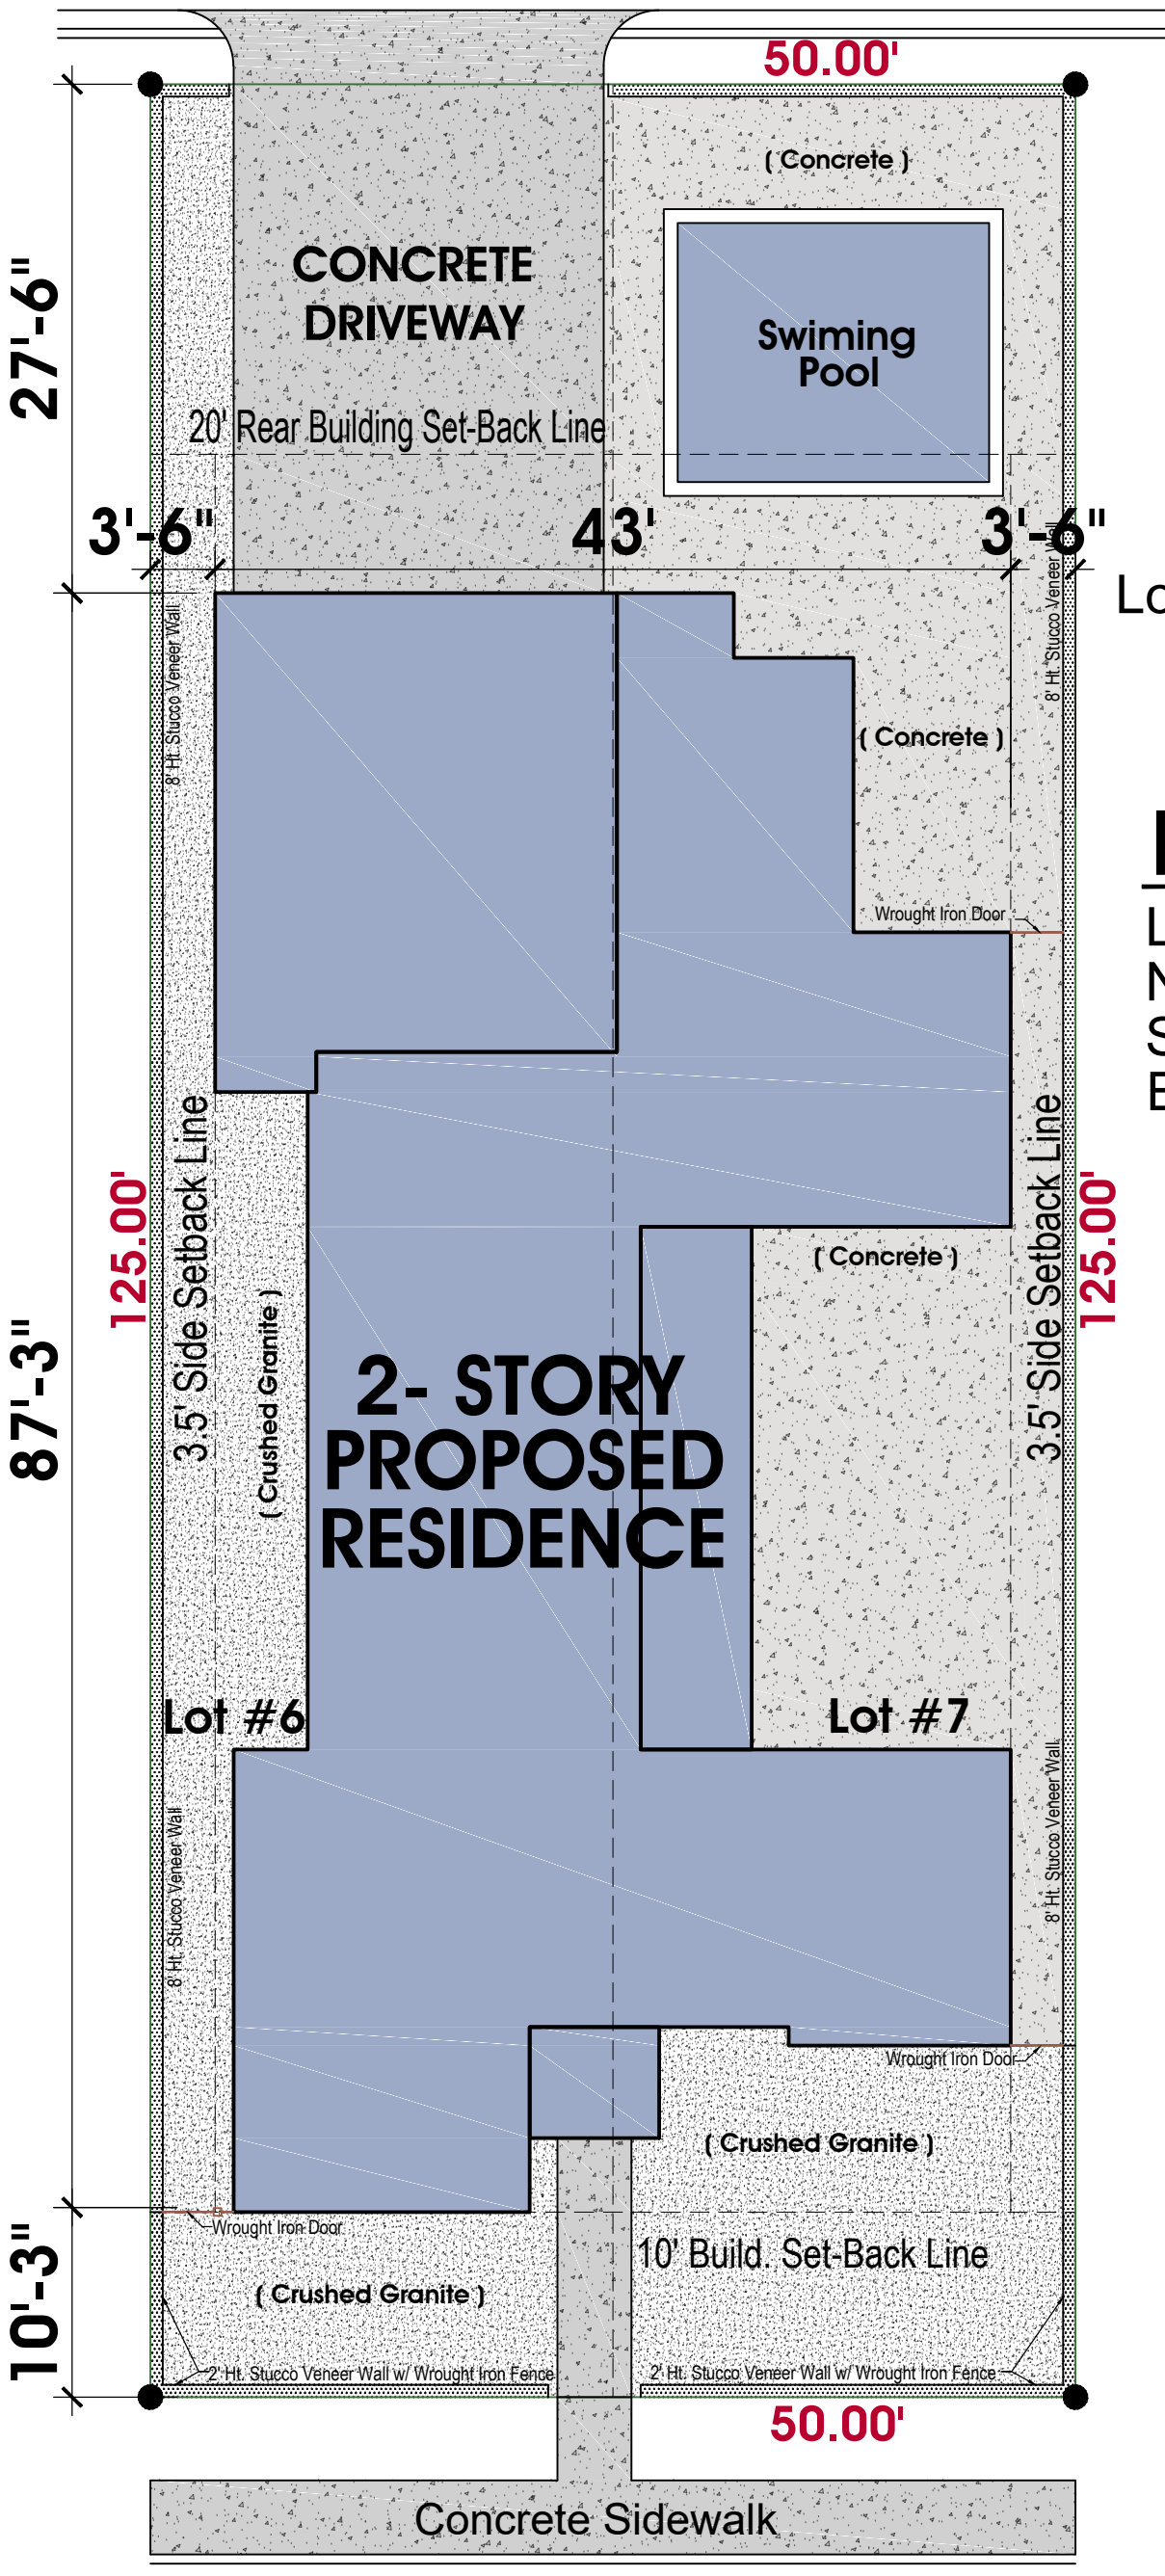

Lot#6 & #7 sq. ft. 6,250.00

Plot Plan

Scale: 1"=10'-0"

Lot #6 & #7, Block #10
New City Block 2803
San Antonio, Tx.
Bexar County



J and D
DESIGNS

Distinctive Designs. Unrivalled Expertise.
Est. 1993

1022 E. Tyler Suite #3 Office: (956) 425-6604
Harlingen, Texas 78550 E-mail: jandidesigns@att.net

Javier Martinez 345-5151
Ignacio Martinez 245-7106



HOLLAND AVE.

BOA-19-10300087
Subject Property – 210 Holland Avenue



Neighboring Properties



Neighboring Properties



Neighboring Properties



Neighboring Properties



Neighboring Properties



Neighboring Properties



Neighboring Properties



Neighboring Properties

