




Board of Adjustment **Notification Plan for** **Case No A-19-10300093**

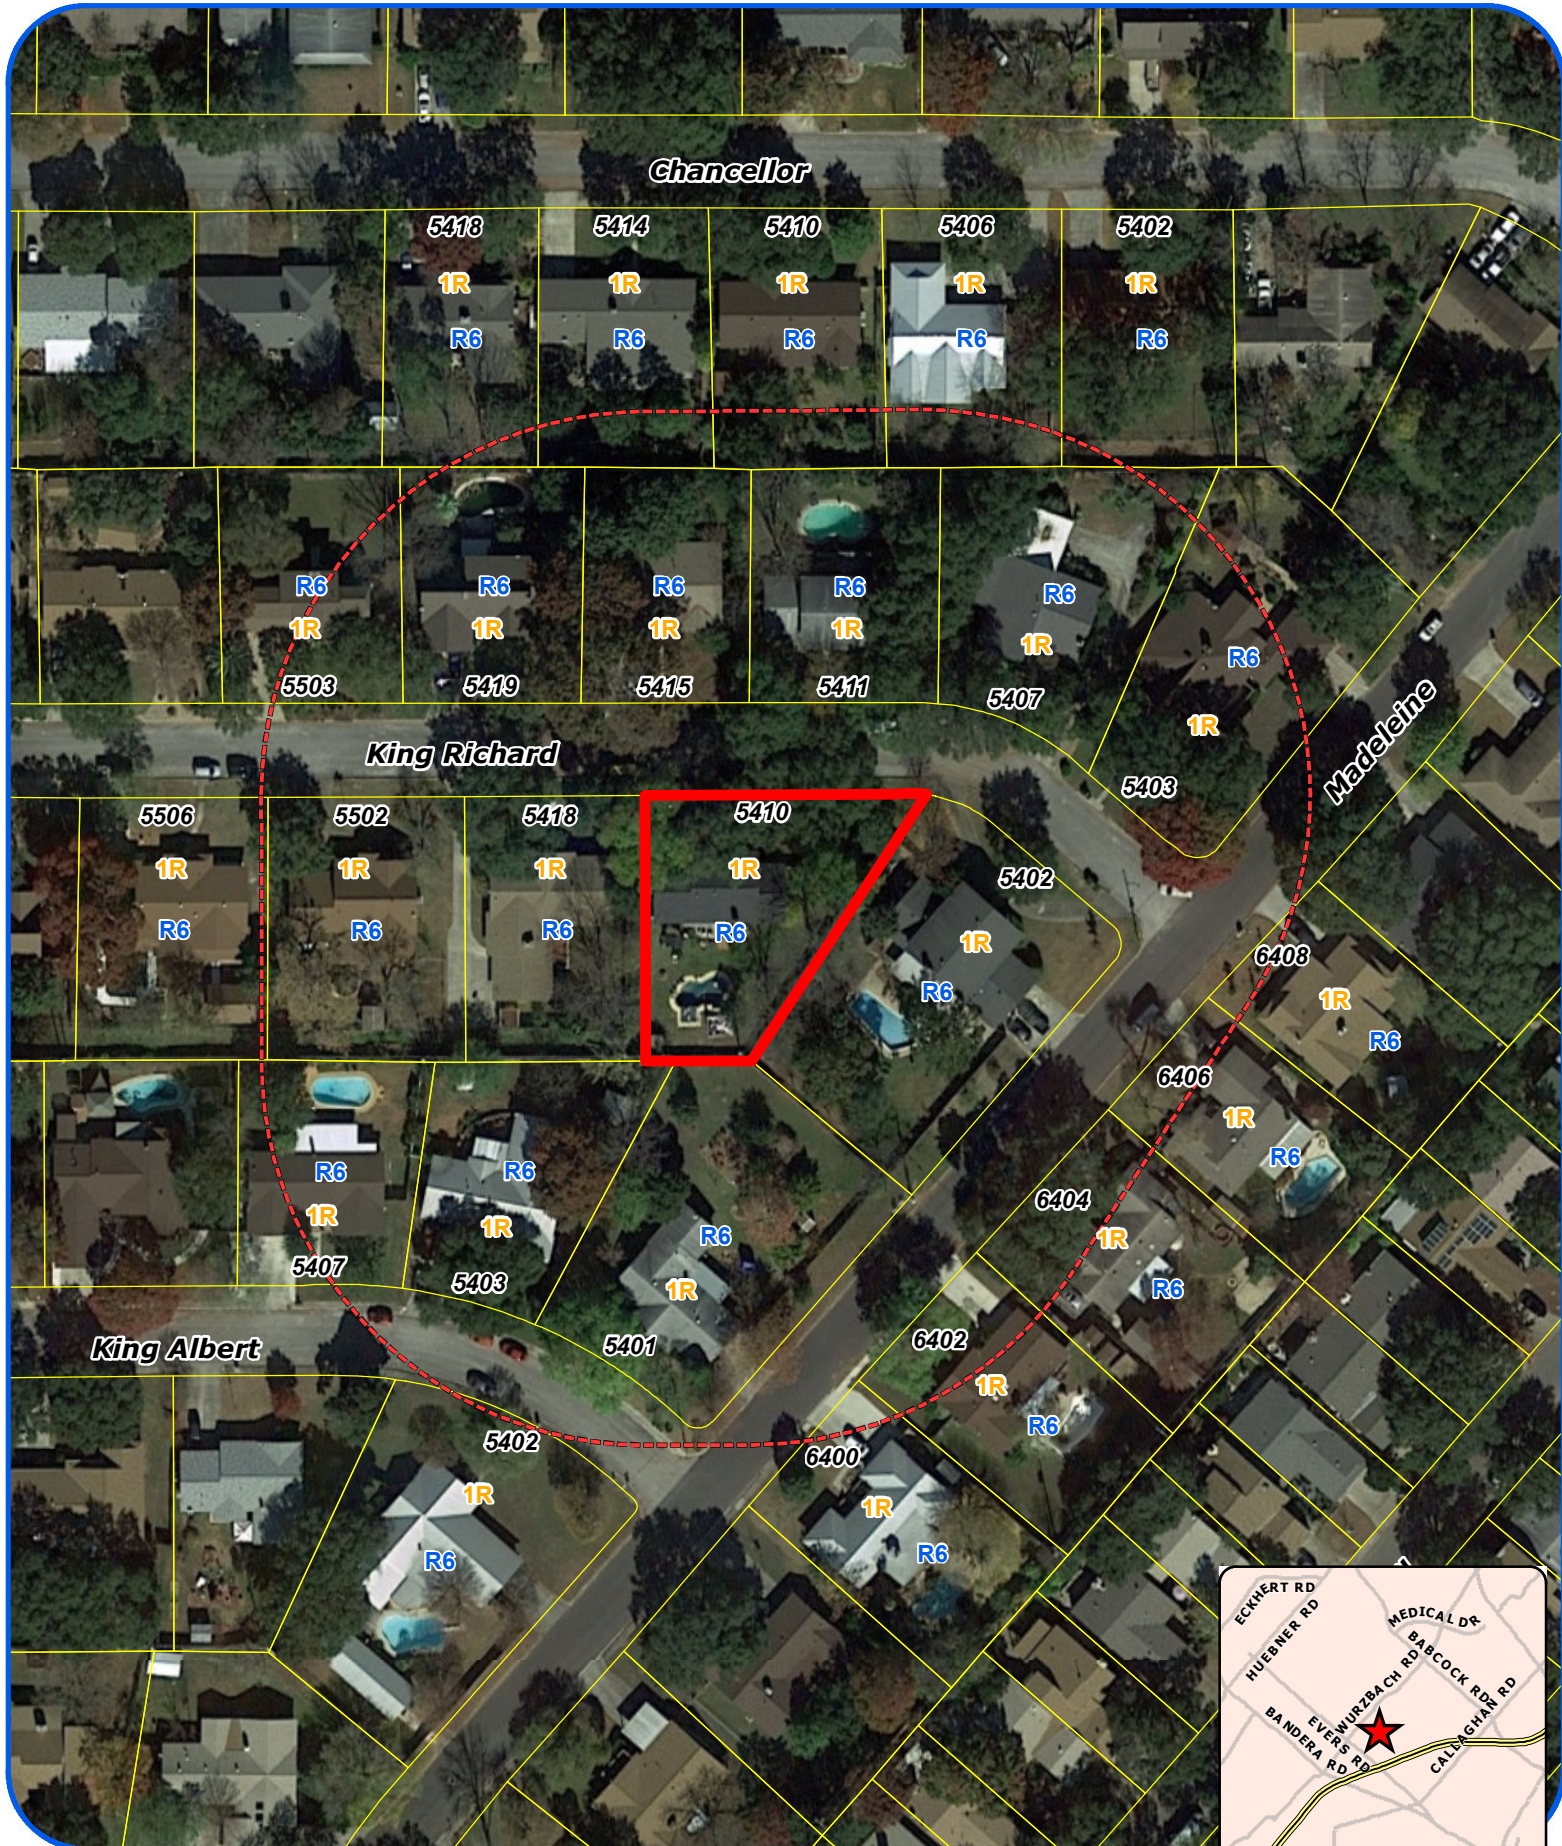

San Antonio City Limits

Subject Property

200' Notification Boundary

Council District: 7




"NOT TO SCALE,
 FOR ILLUSTRATIVE PURPOSES ONLY"

Development Services Department
 City of San Antonio

1:1,200

King Richard St

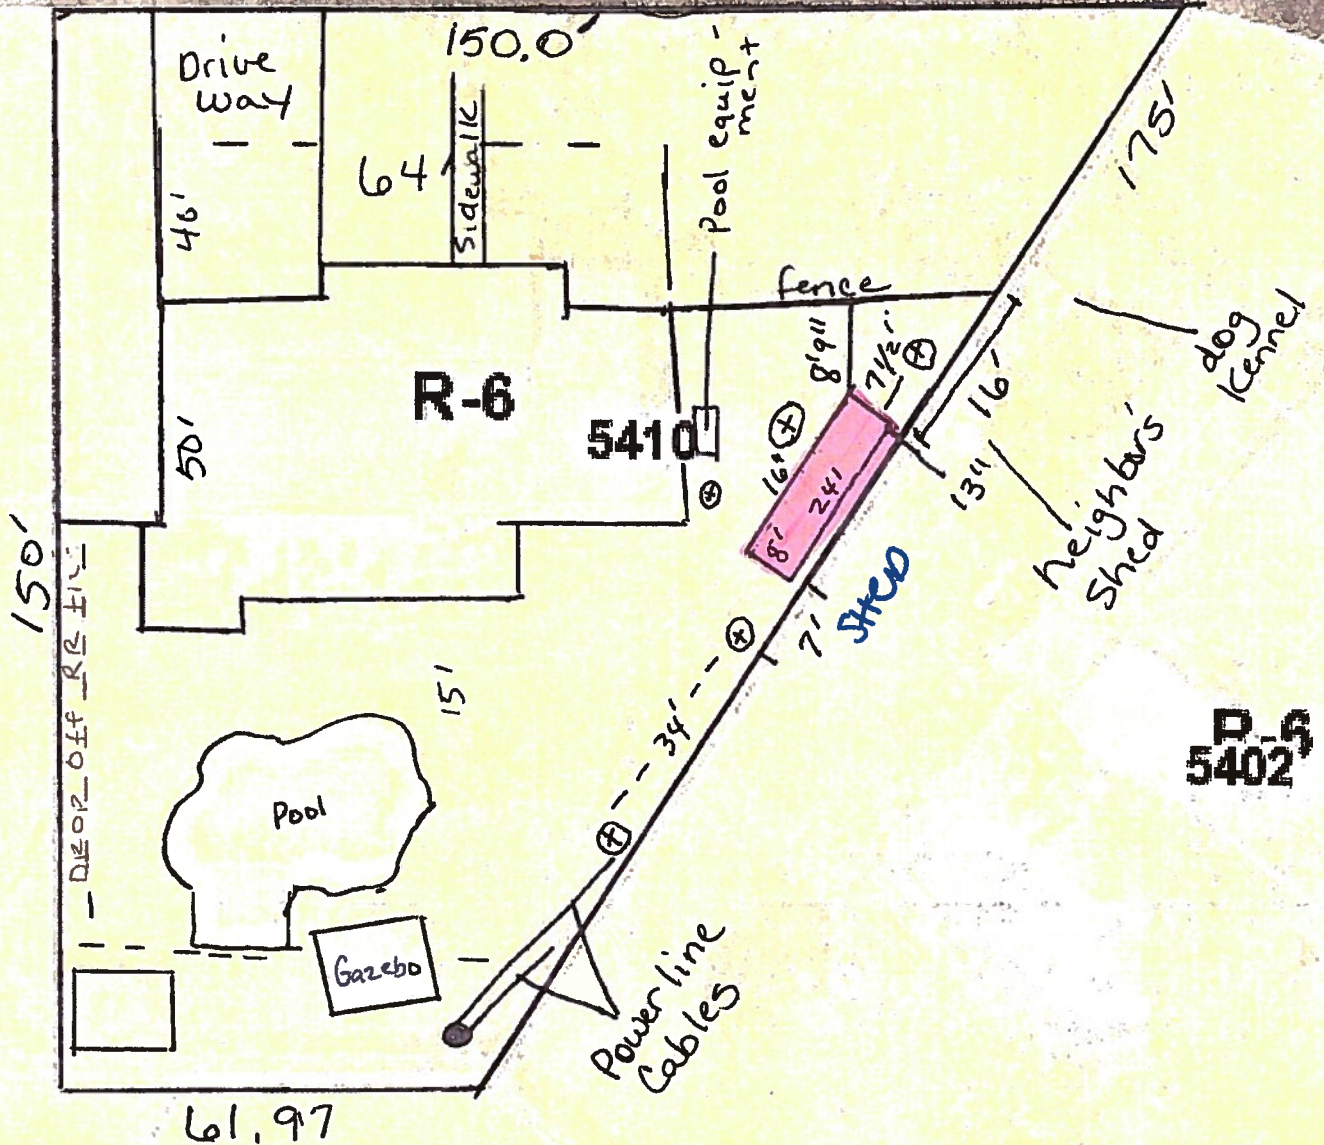

R-6
5402

- ⊕ tree
- telephone pole

Sq ft 13,975

1" = approximately 25'. This drawing is not a perfect drawing to scale

BOA-19-10300093
Subject Property – 5410 King Richard



Subject Property



Subject Property



Neighboring Properties



Neighboring Properties



Neighboring Properties



Neighboring Properties

