



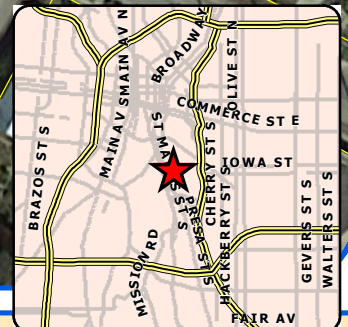

Board of Adjustment **Notification Plan for** **Case No A-19-10300096**

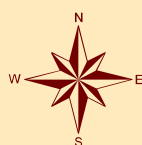

San Antonio City Limits



Subject Property



200' Notification Boundary




Council District: 1

"NOT TO SCALE,
 FOR ILLUSTRATIVE PURPOSES ONLY"

Development Services Department
 City of San Antonio

1:1,200

Callaghan Ave

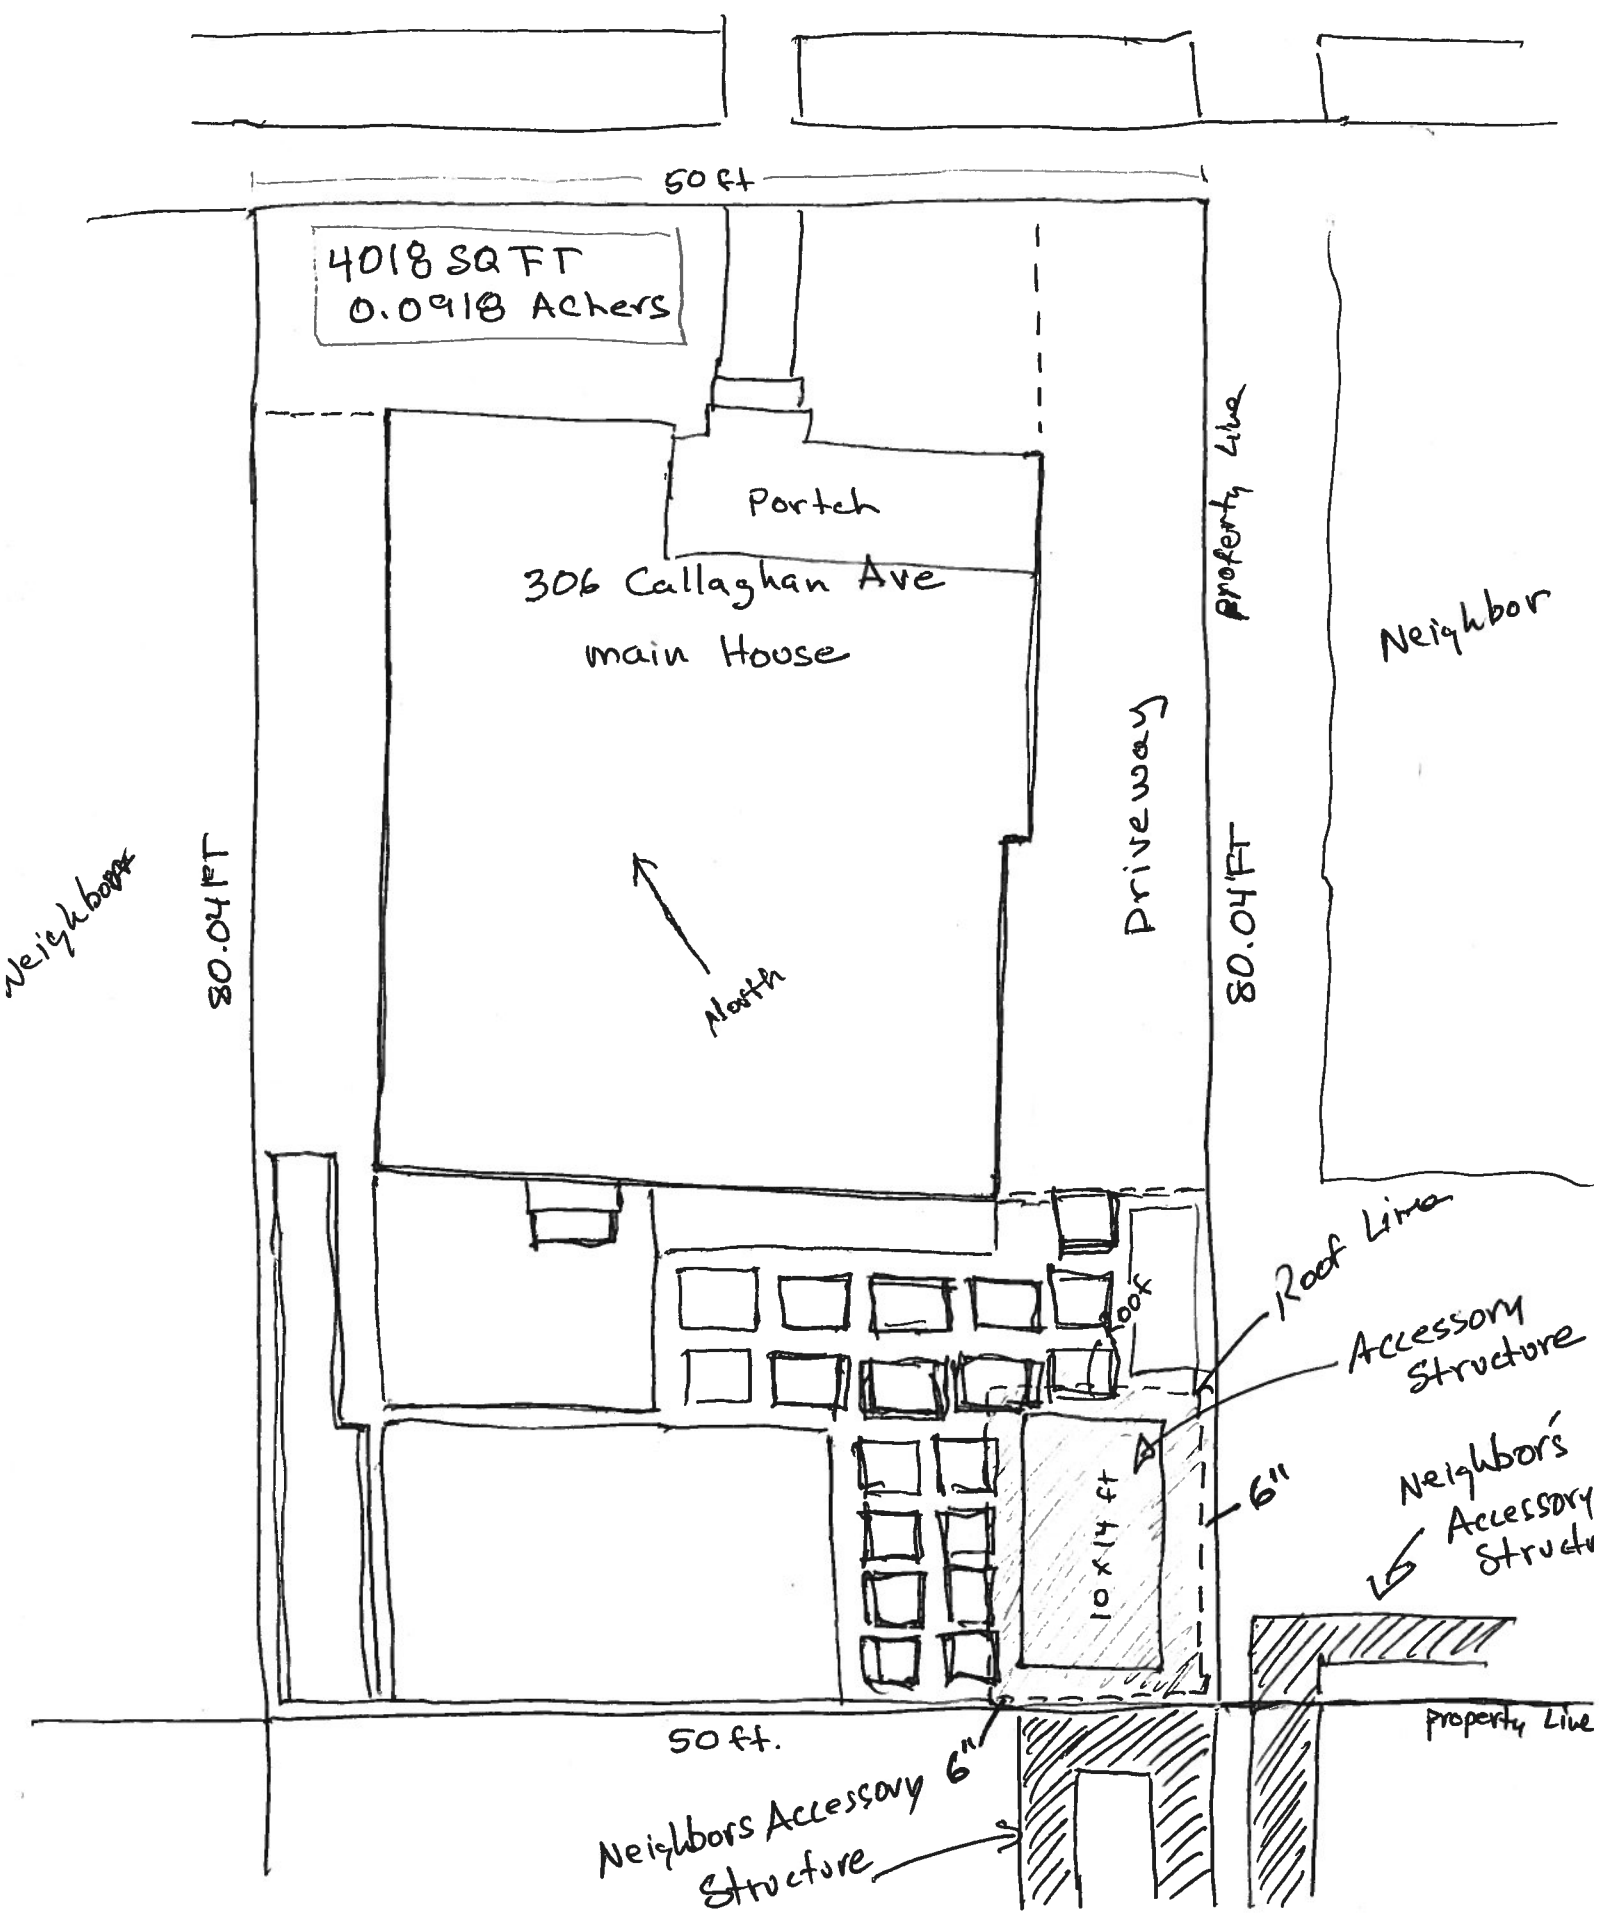

BOA-19-10300096
Subject Property – 306 Callaghan Avenue



Shed



Street



Street



Neighboring Property



Neighboring Property



Shed, Side Property



Shed, Side Property Measurement



Shed, Rear Property



Shed, Rear Property Measurement



Shed, Rear Property

