


# **Board of Adjustment** **Notification Plan for** **Case No A-19-10300103**

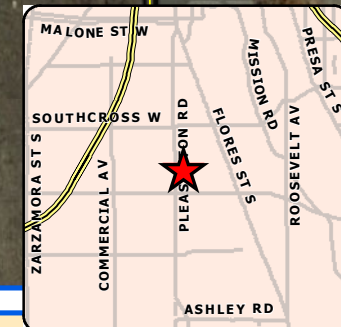

- San Antonio City Limits
- Subject Property
- 200' Notification Boundary
- Council District: 3



"NOT TO SCALE,  
FOR ILLUSTRATIVE PURPOSES ONLY"

Development Services Department  
City of San Antonio


1:1,200



**PLOT PLAN**  
FOR BUILDING PERMITS

Address: 355 Kendalia Ave Lot: W 50 of 13 Block: 6 NCB: 7836

REAR

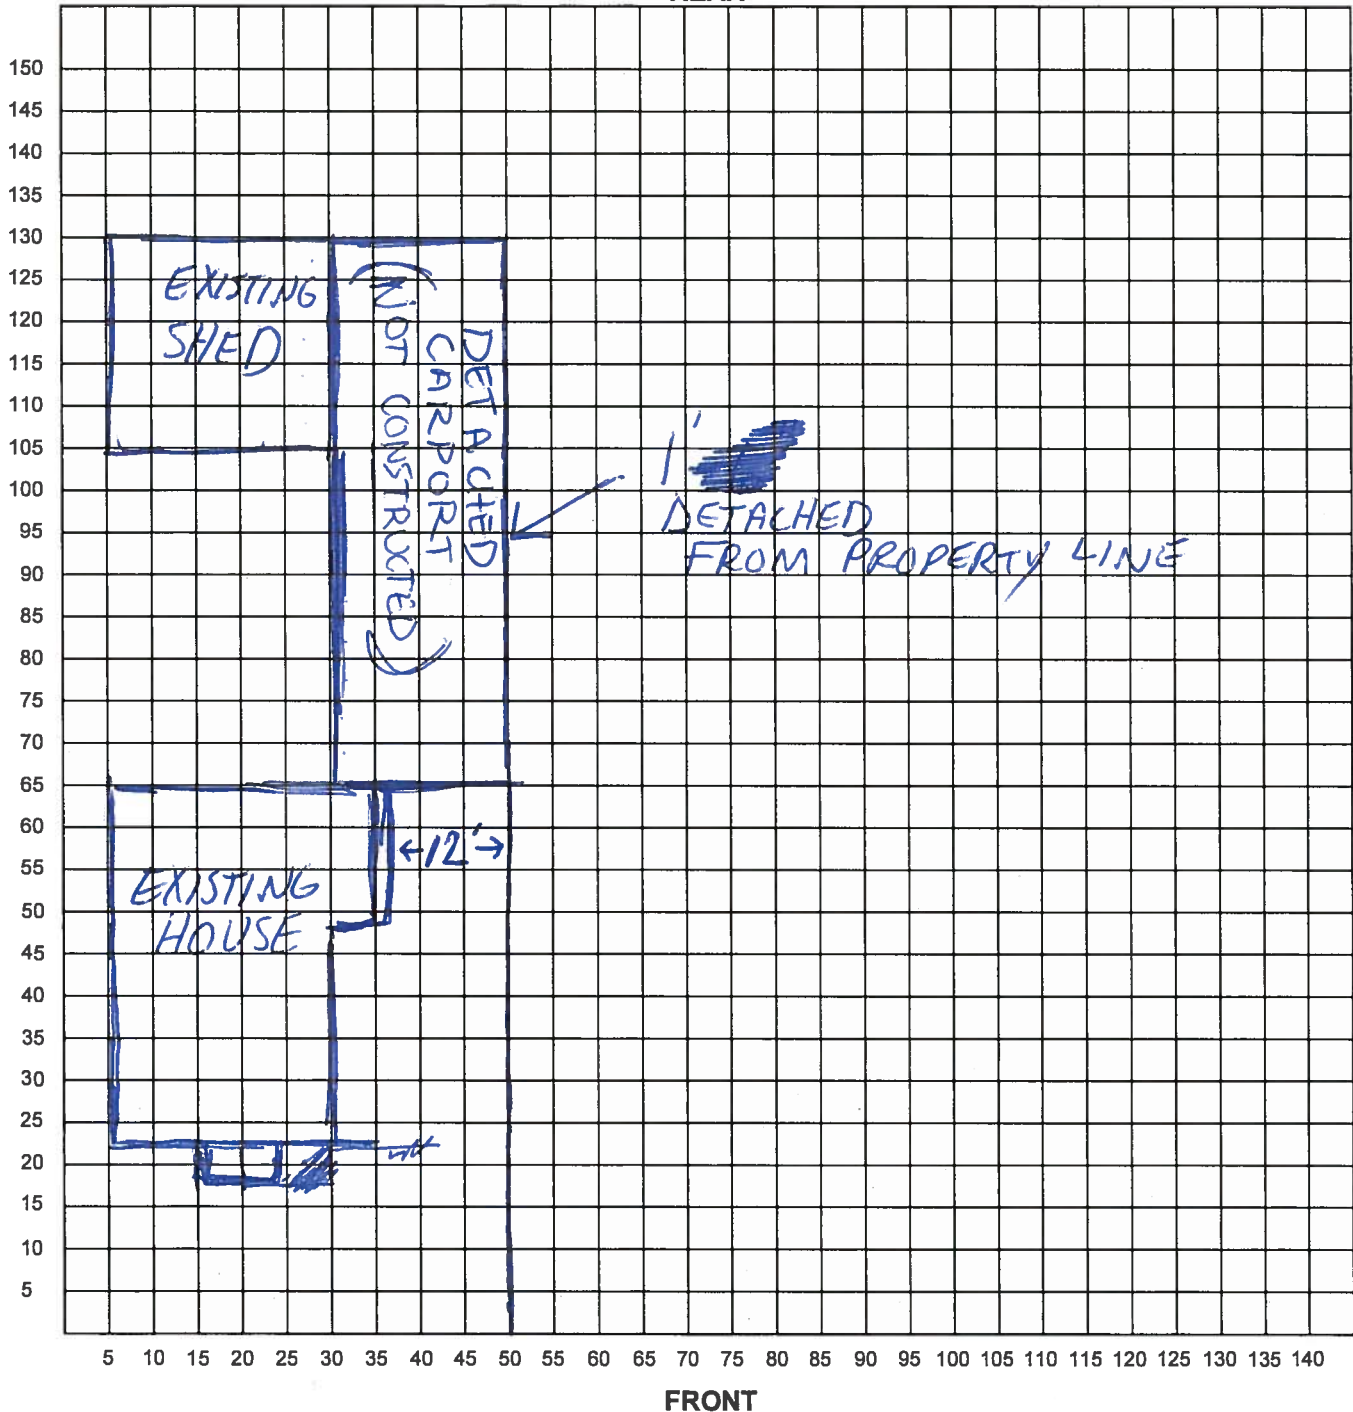

I certify that the above plot plan shows all improvements on this property and that there will be no construction over easements. I also certify that I will build in compliance with the UDC and the 2015 IRC.

Date: 8-16-19

Signature of Applicant: [Signature]

**BOA-19-10300103**  
**Subject Property – 355 Kendalia Avenue**



**Subject Property**





**Subject Property**



**Neighboring Properties**





**Neighboring Properties**



**Neighboring Properties**



## Neighboring Properties

