




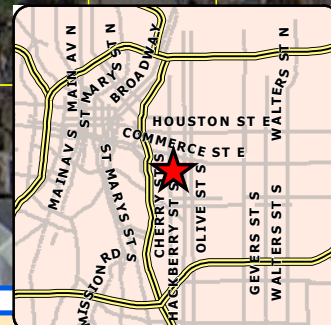

Board of Adjustment **Notification Plan for** **Case No A-19-10300114**

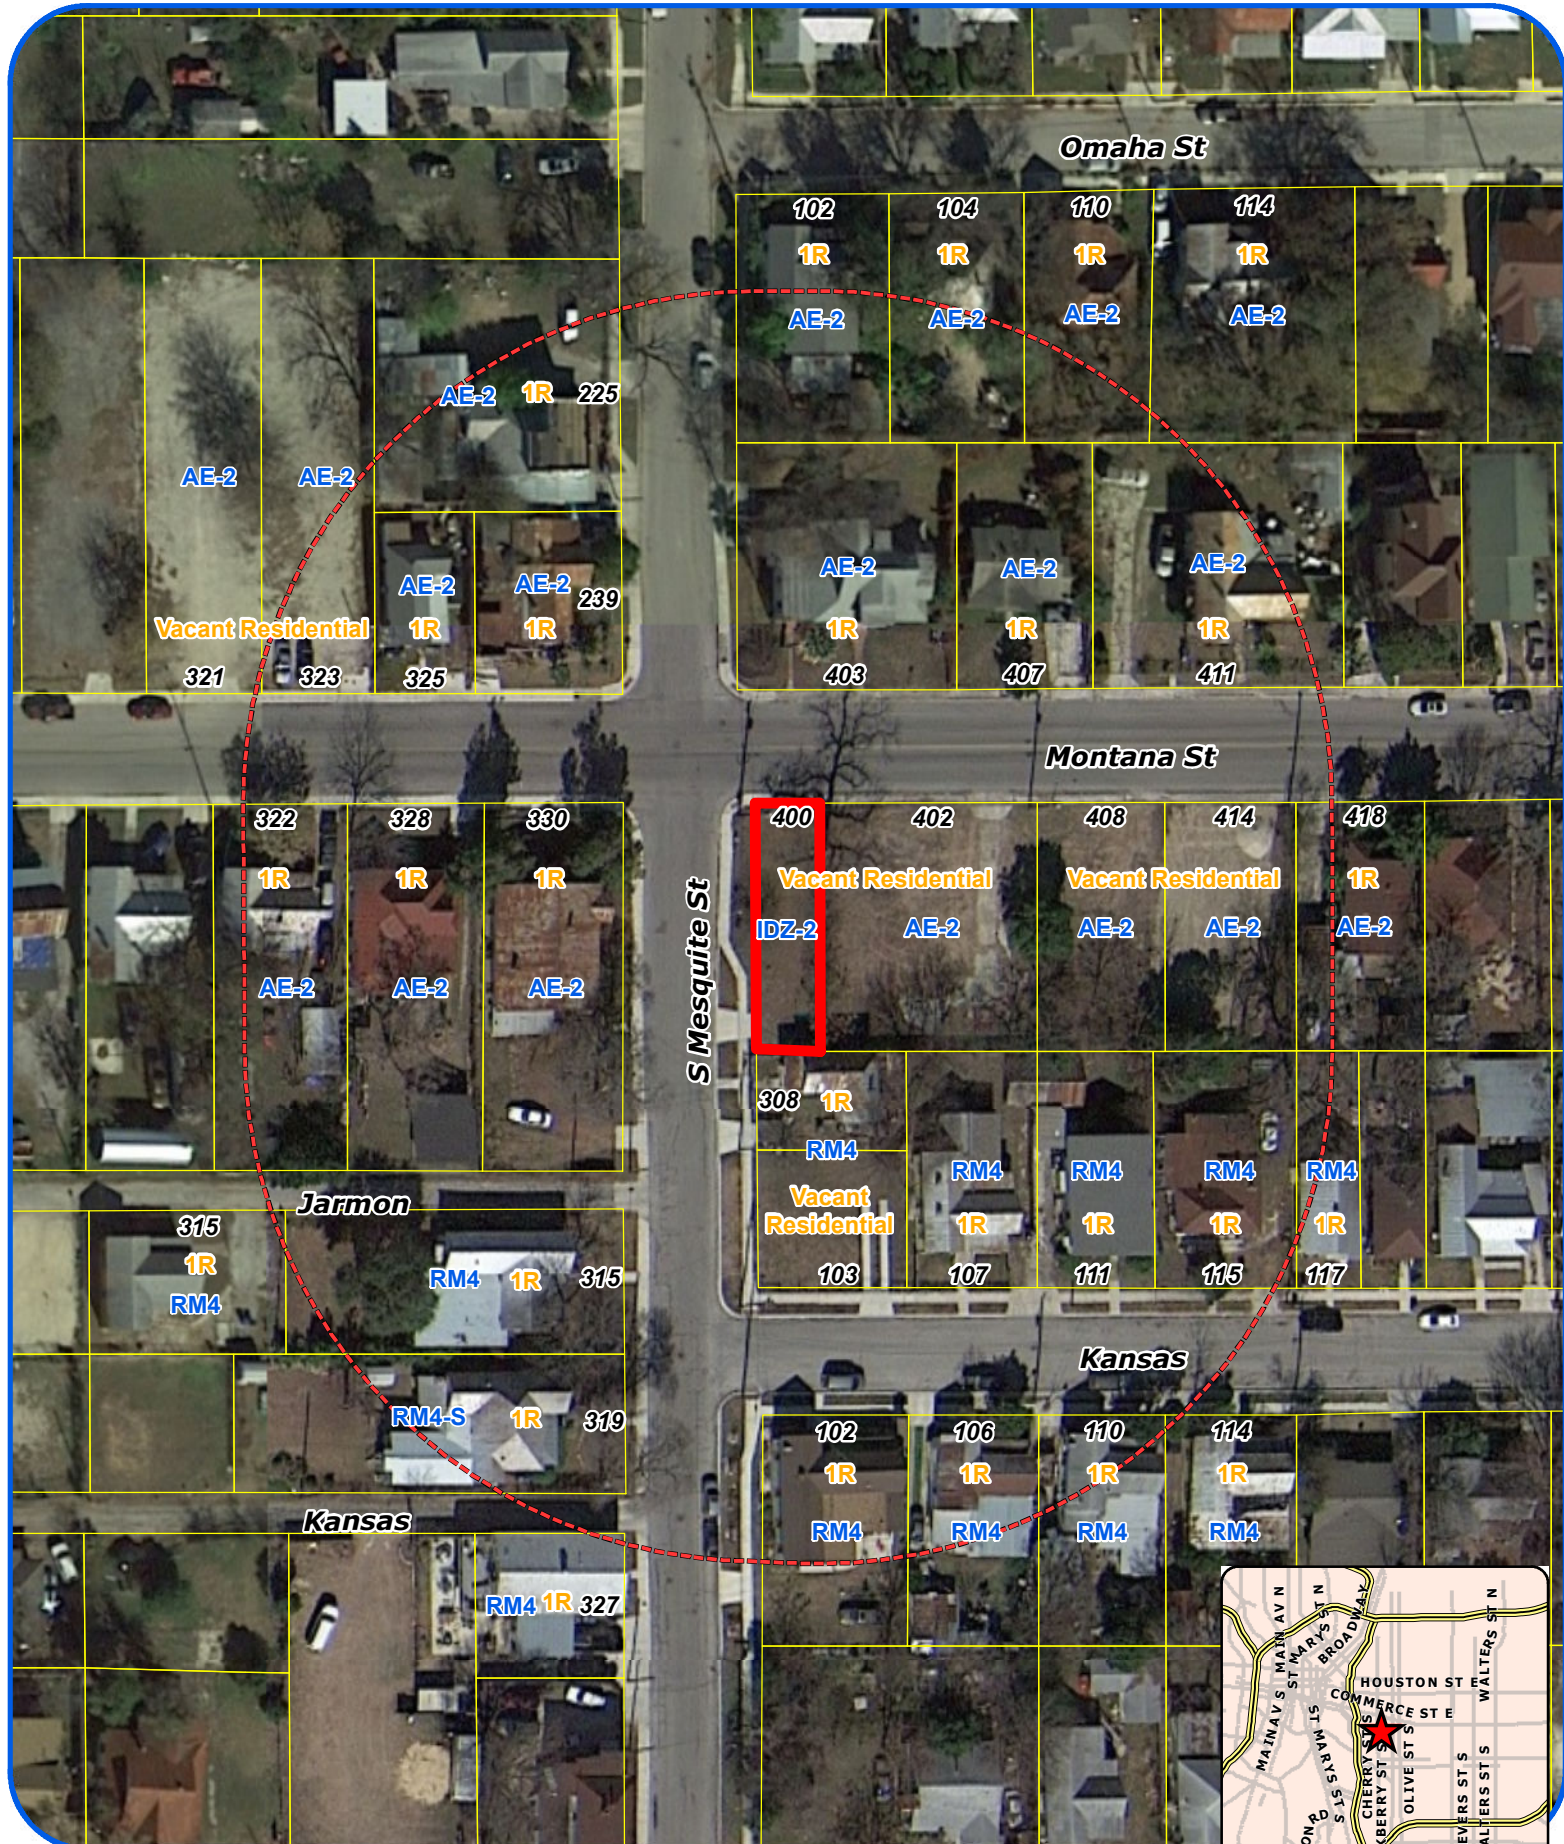


San Antonio City Limits
 Subject Property
 200' Notification Boundary
 Council District: 2

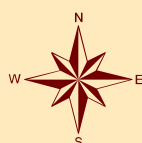

"NOT TO SCALE,
 FOR ILLUSTRATIVE PURPOSES ONLY"

Development Services Department
 City of San Antonio

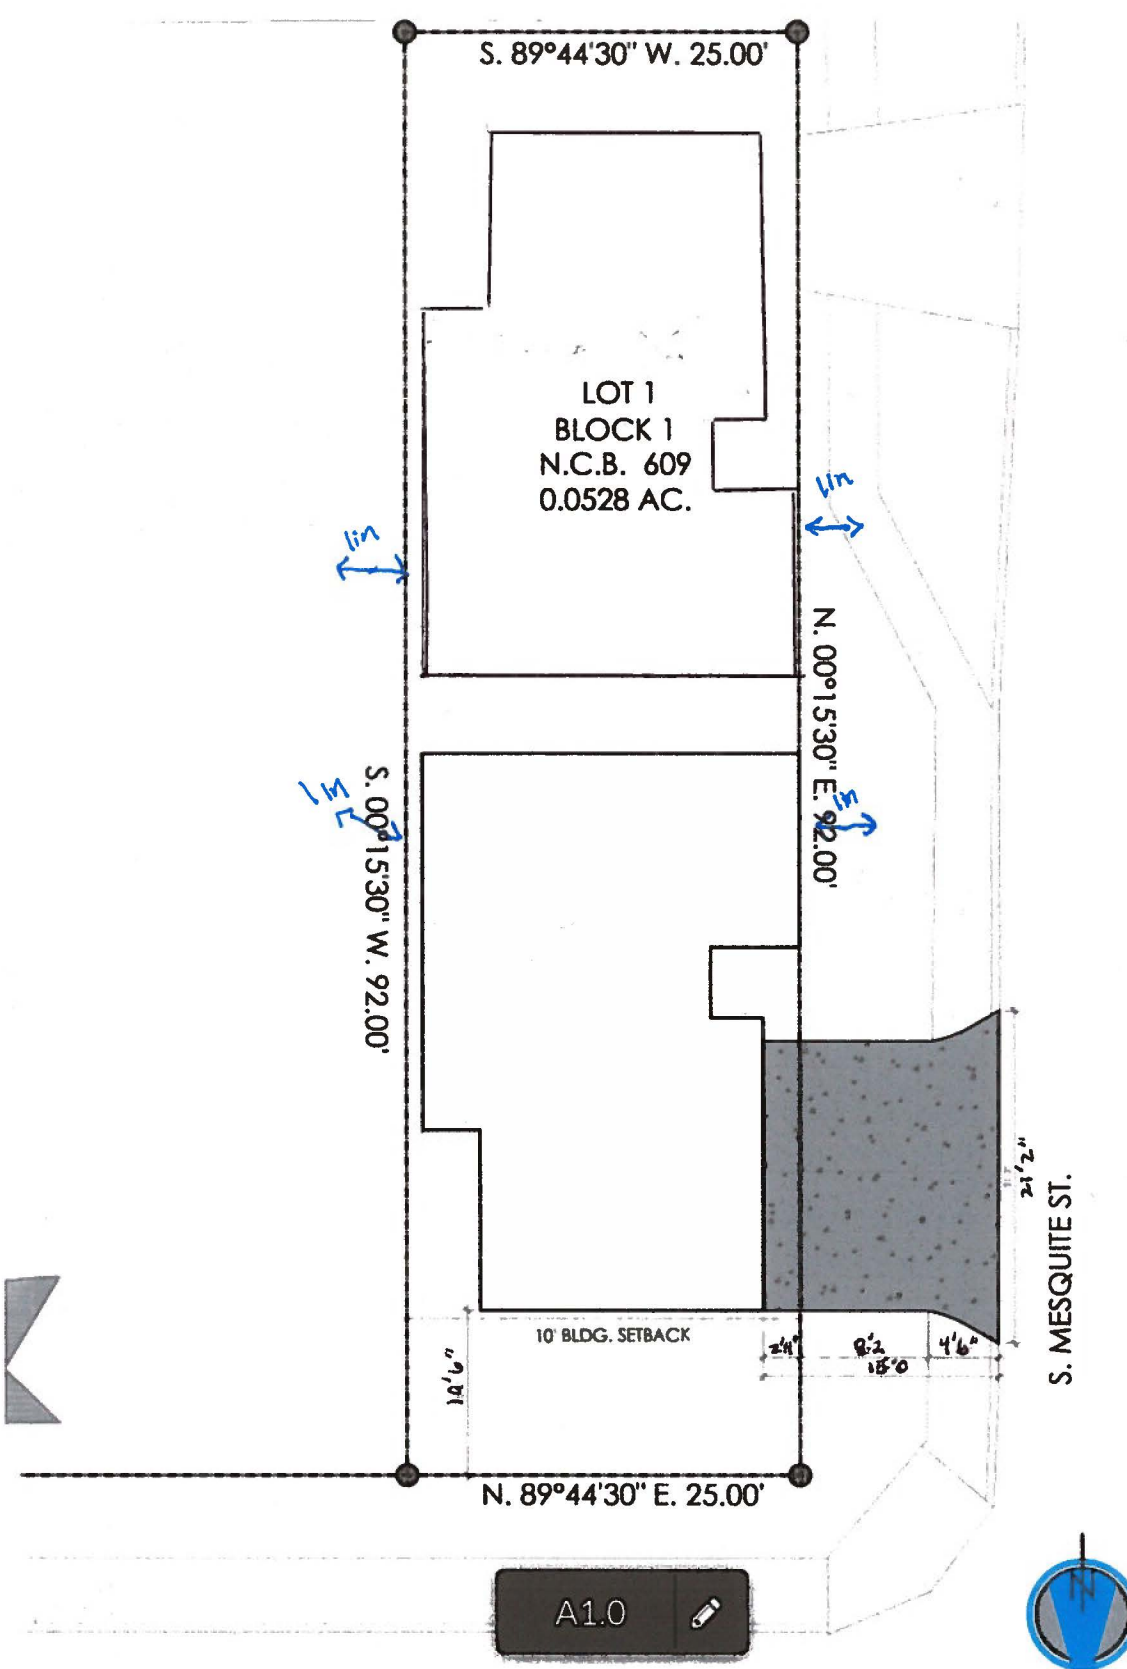

BOA-19-10300107
Subject Property – 400 Montana Street



Subject Property



Subject Property and Neighboring Properties



Neighboring Properties



Neighboring Properties



Neighboring Properties

