




Board of Adjustment **Notification Plan for** **Case No A-19-10300109**



San Antonio City Limits
 Subject Property
 200' Notification Boundary
 Council District: 1

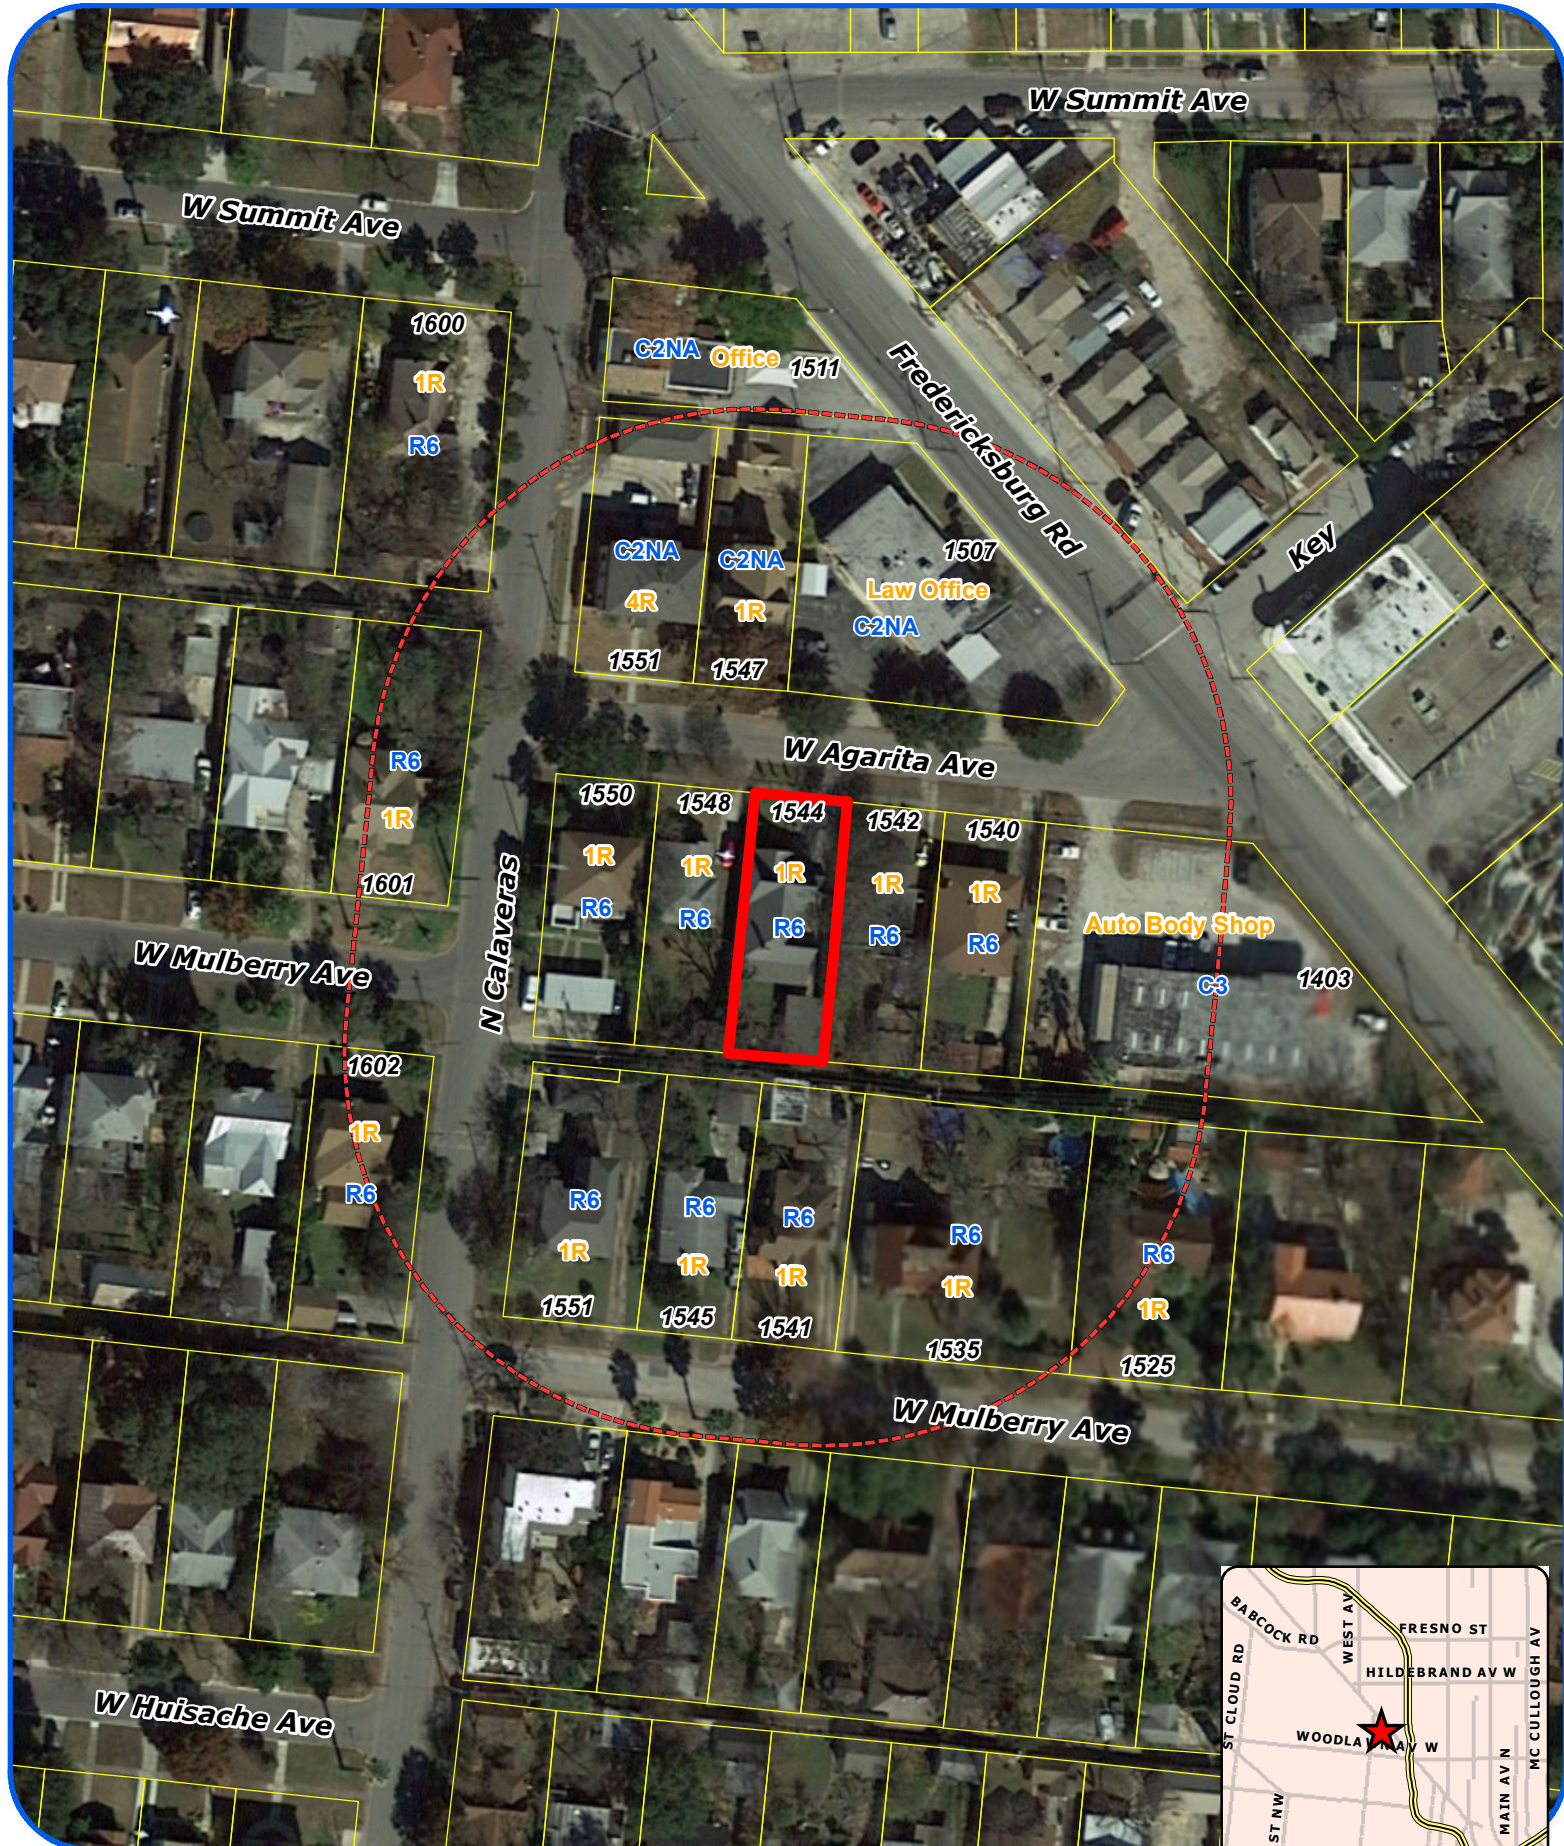

1:1,200

"NOT TO SCALE,
 FOR ILLUSTRATIVE PURPOSES ONLY"

Development Services Department
 City of San Antonio


PLOT PLAN FOR BUILDING PERMITS

Address: 1844 W. KEMPTH AVE.

Lot: _____

Block: _____

NCB: _____

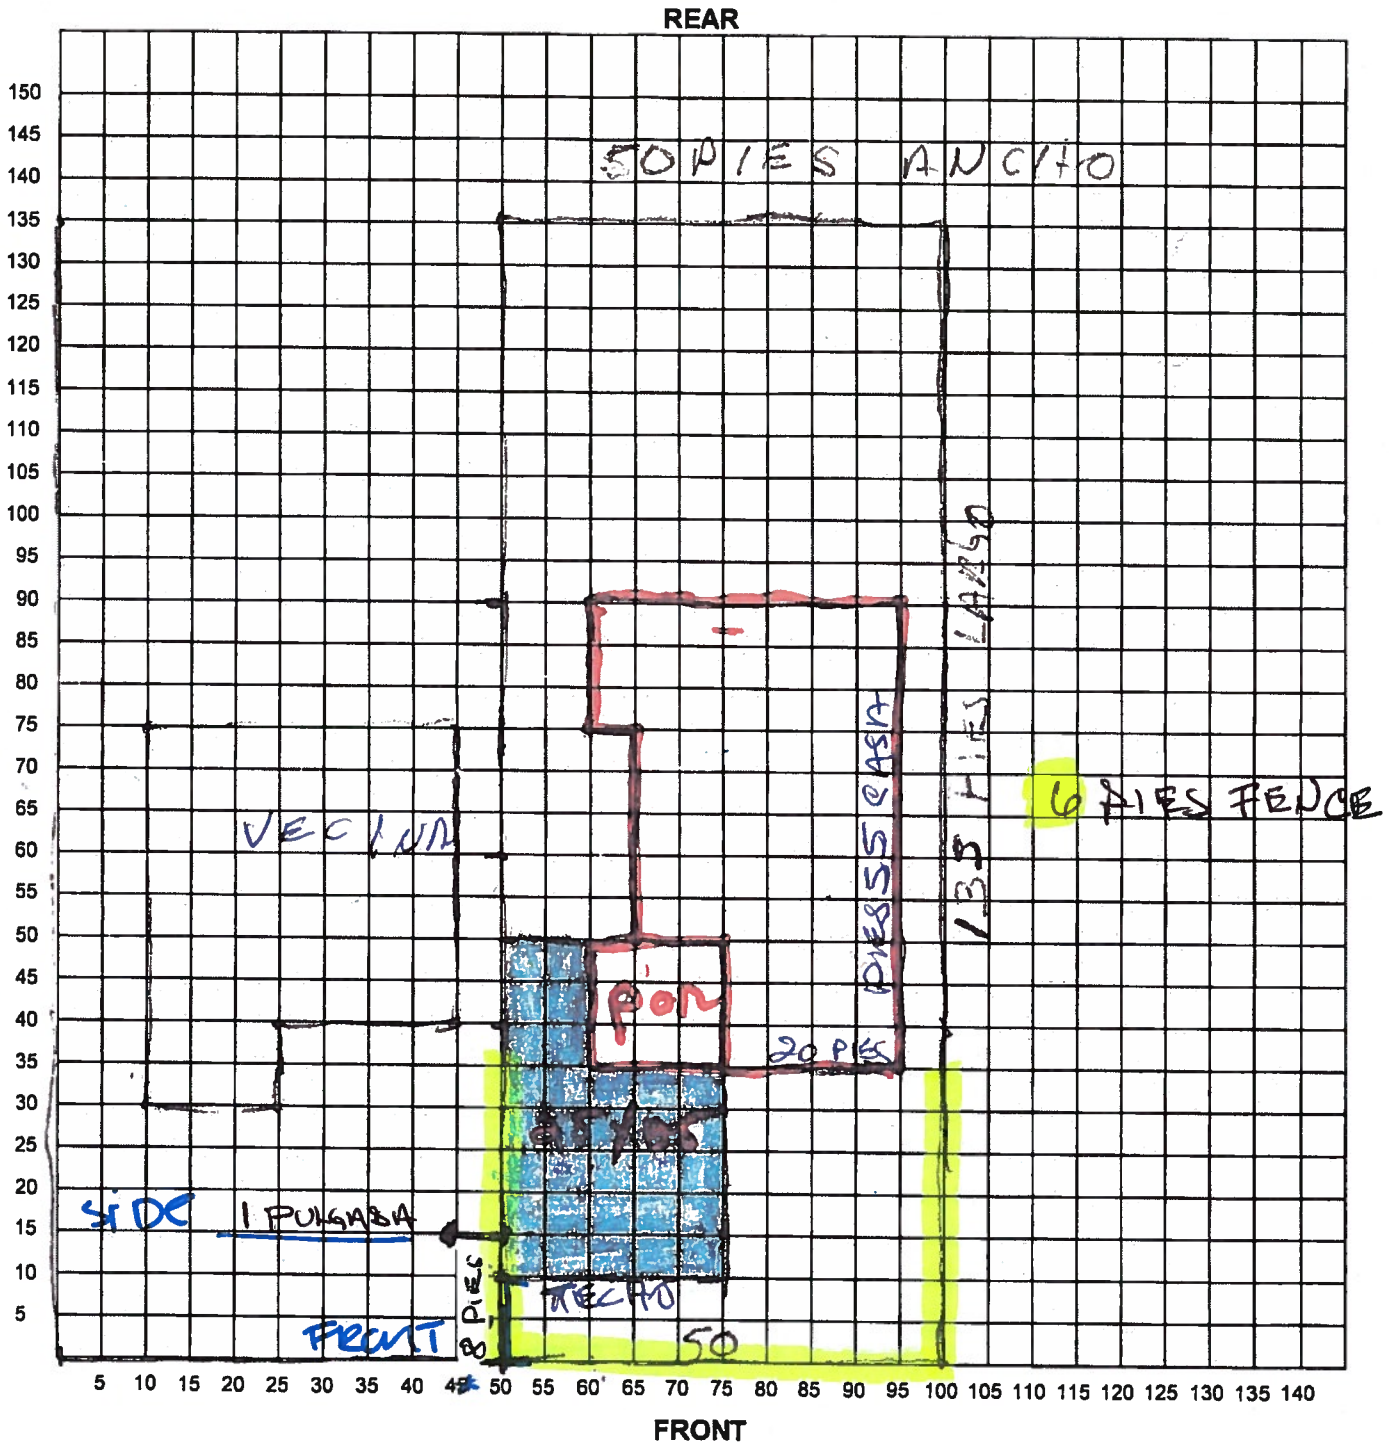

I certify that the above plot plan shows all improvements on this property and that there will be no construction over easements. I also certify that I will build in compliance with the UDC and the 2015 IRC.

Date: 23-9-2019

Signature of Applicant: Rumbella Castillo

BOA-19-10300109

Subject Property-1544 W Agarita Ave



Subject Property



Subject Property



Neighboring Properties





Neighboring Properties



Neighboring Properties



Neighboring Property

