


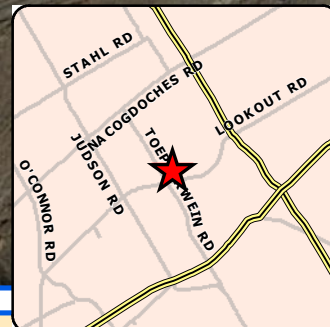

Board of Adjustment **Notification Plan for** **Case No A-19-10300104**



San Antonio City Limits
 Subject Property
 200' Notification Boundary
 Council District: 10




1:1,200

"NOT TO SCALE,
 FOR ILLUSTRATIVE PURPOSES ONLY"

Development Services Department
 City of San Antonio

Plot (SITE) Plan

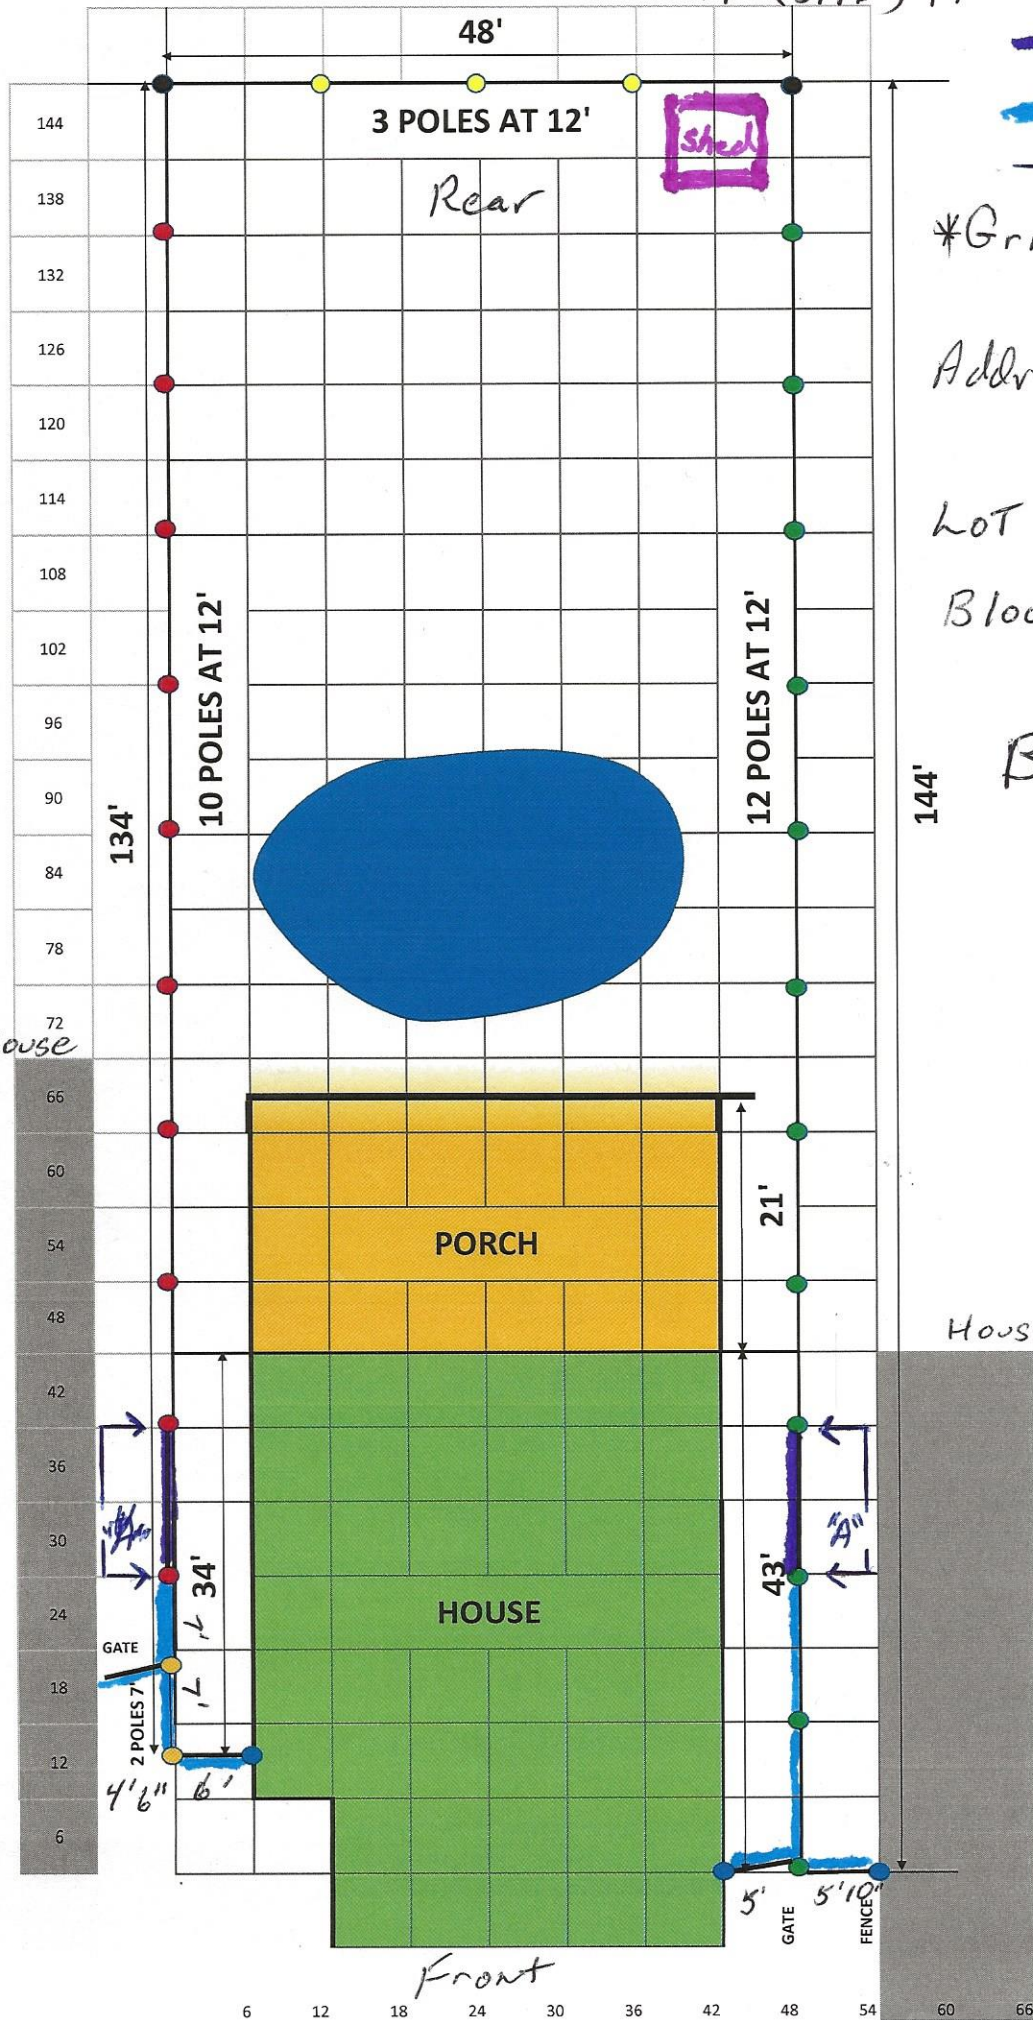

Taper up from 6' to 8'

6' Fence

8' Fence

*Grid of 6 Feet

Address: 6739 Millrock Pass
San Antonio TX 78233

Lot: 94 Raintree Subdivision
UT-12

Block: 1 NCB: 15587

BOA-19-10300104

I certify that the above
Plot plan shows all
improvements on this
property and that there
will be no construction over
easements. I also certify
that I will build in
compliance with the
UDC and the 2015 IRC

ca 8/16/19

BOA-19-10300104

Subject Property Location: 6739 Millrock Pass



Side Fence of Subject Property



Subject Property Fence



Adjacent Properties



Millrock Pass Street View



Adjacent Properties



Neighboring Properties



Neighboring Properties



Neighboring Properties



Street View: Millrock Pass

