




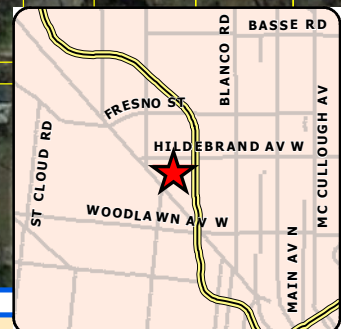

Board of Adjustment **Notification Plan for** **Case No A-19-10300118**

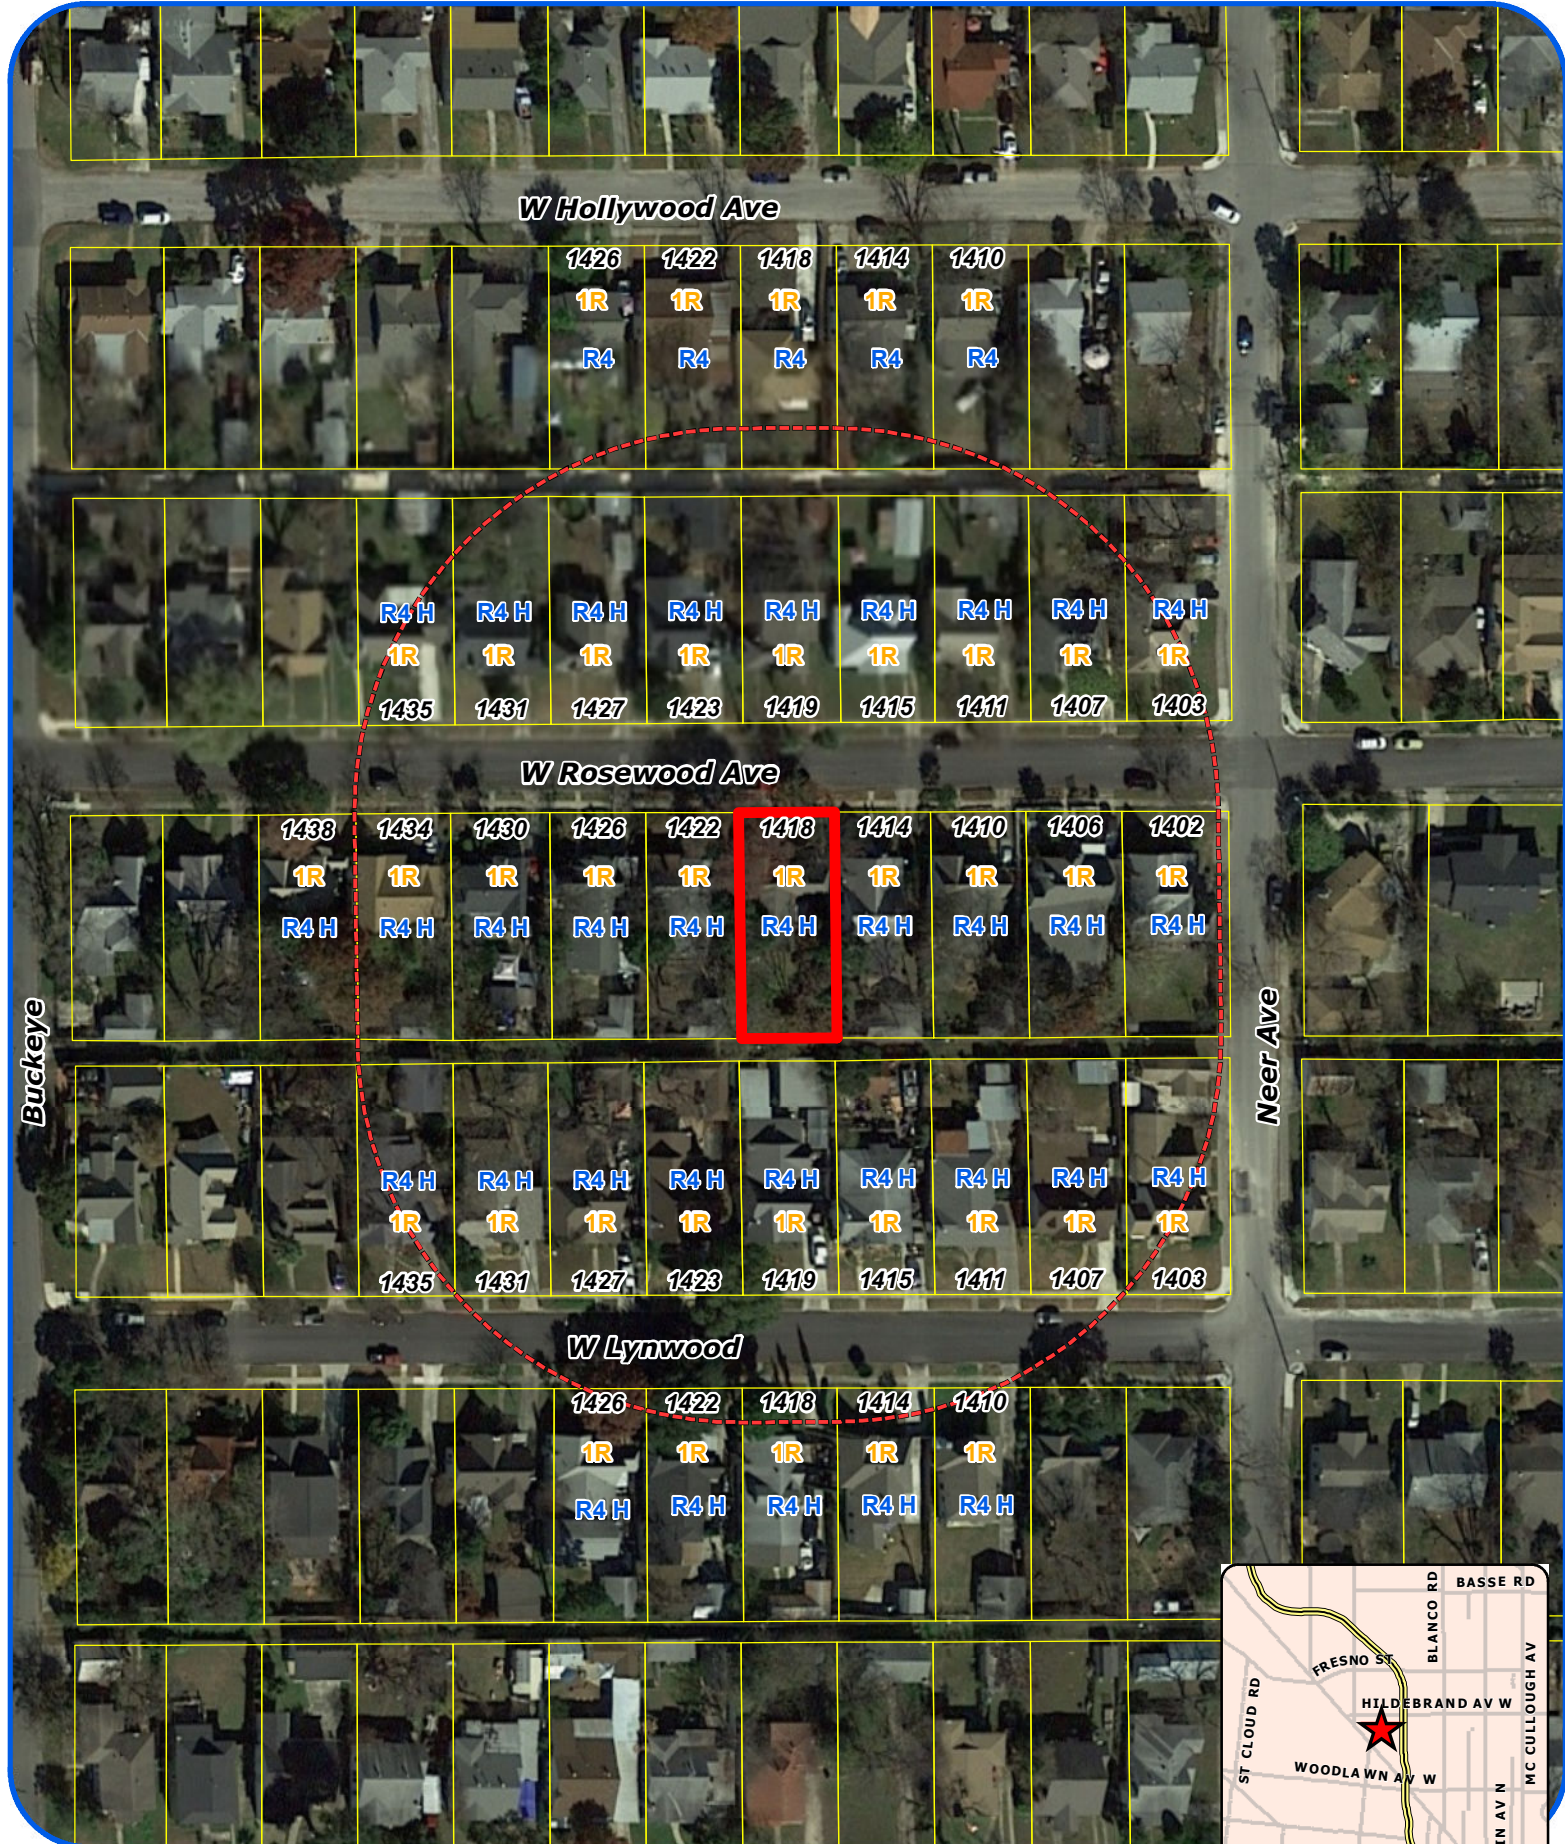

San Antonio City Limits

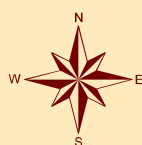

Subject Property



200' Notification Boundary



Council District: 1

"NOT TO SCALE,
 FOR ILLUSTRATIVE PURPOSES ONLY"

Development Services Department
 City of San Antonio

1:1,200

BOA-19-10300118

Subject Property-1418 W Rosewood Ave



Adjacent Property



W Rosewood Avenue



W Rosewood Avenue



Surrounding Properties



Surrounding Properties



Surrounding Properties

