






**Board of Adjustment**  
**Notification Plan for**  
**Case No A-19-10300119**

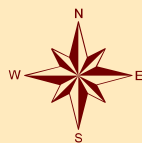

- San Antonio City Limits 
- Subject Property 
- 200' Notification Boundary 
- Council District: 5

"NOT TO SCALE,  
 FOR ILLUSTRATIVE PURPOSES ONLY"

 
Development Services Department  
 City of San Antonio

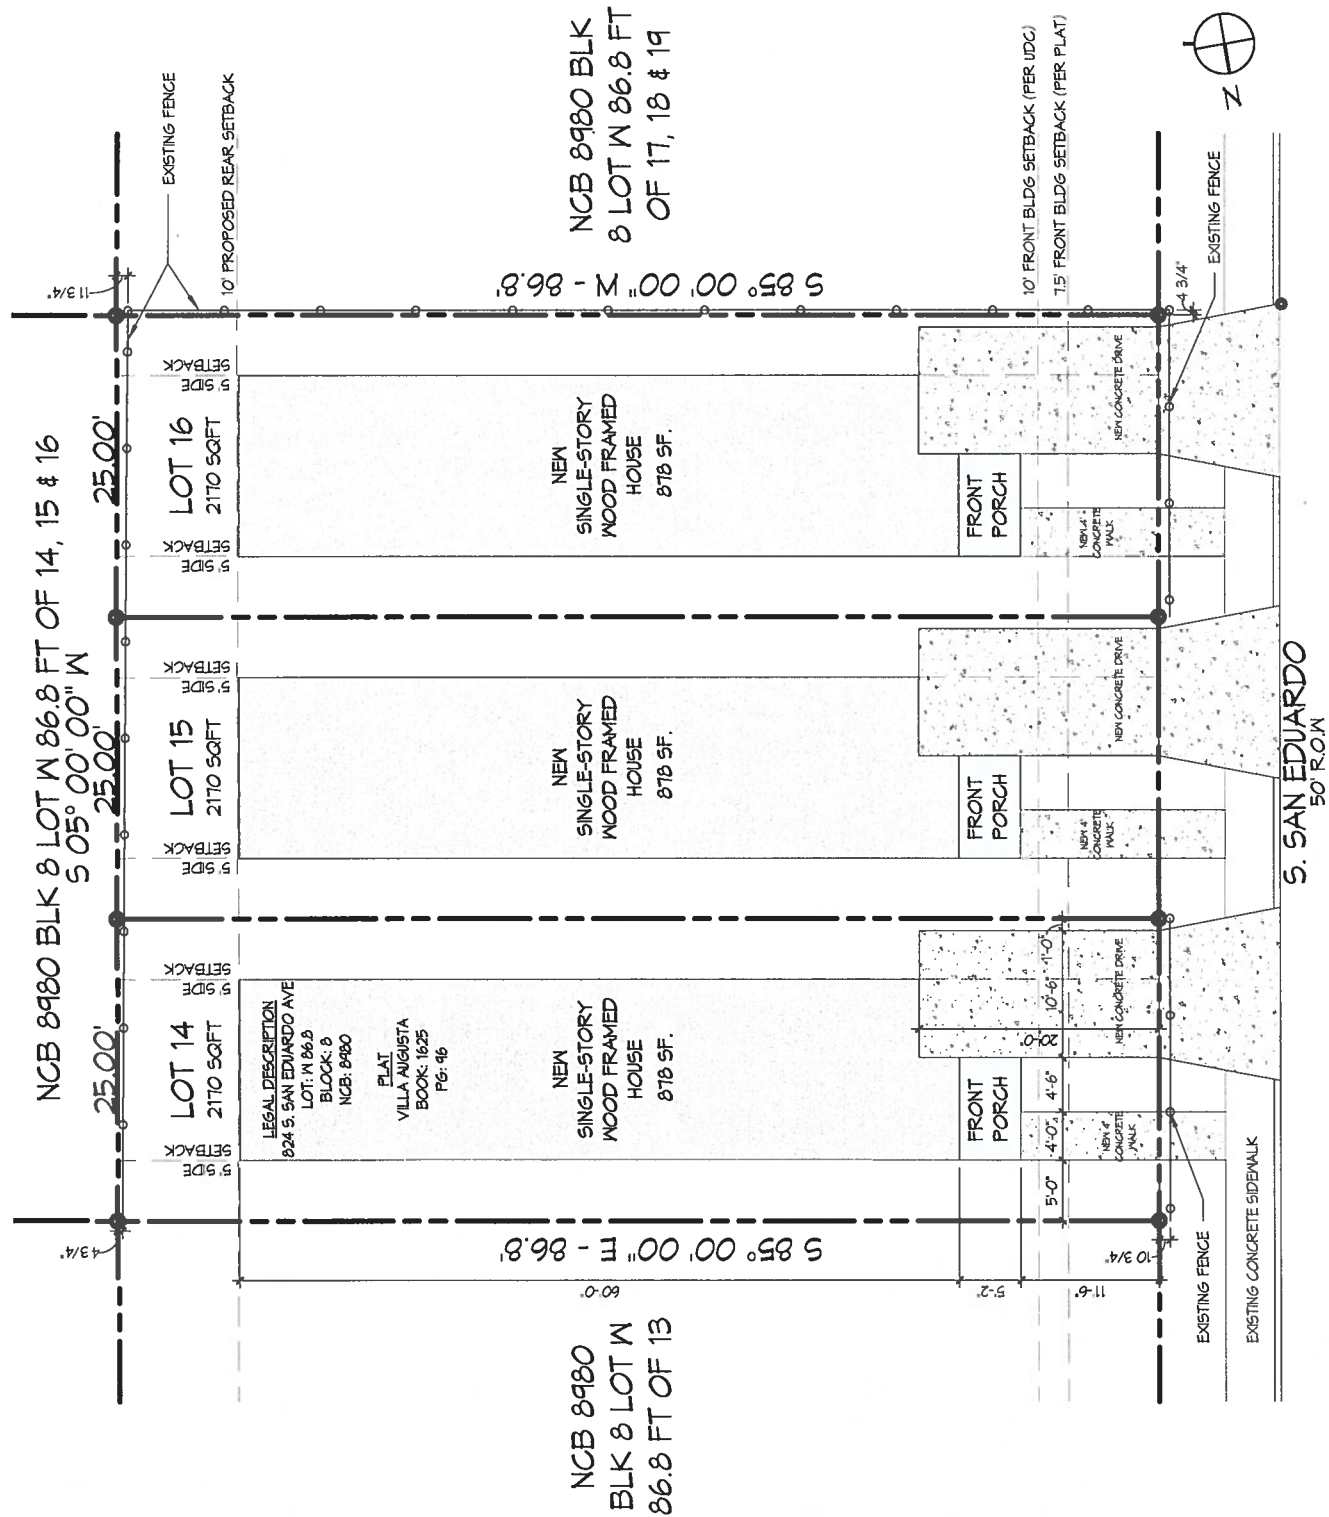

NCB 8980  
BLK 8 LOT W  
86.8 FT OF 13

NCB 8980 BLK  
& LOT W 86.8 FT  
OF 17, 18 & 19

**PROPOSED  
NEW RESIDENCE  
AT 824 S. SAN  
EDUARDO**

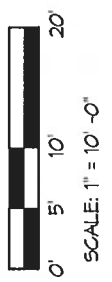

**BOA-19-10300119**

**Subject Property-824 S San Eduardo**



**Adjacent Property**



**Adjacent Properties**



**S San Eduardo Street View**



**S San Eduardo Street View**



**Surrounding Properties**



**Surrounding Properties**



**Surrounding Properties**

