





Board of Adjustment **Notification Plan for** **Case No A-19-10300121**

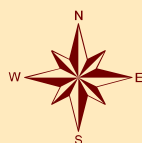




San Antonio City Limits
 Subject Property
 200' Notification Boundary
 Council District: 1

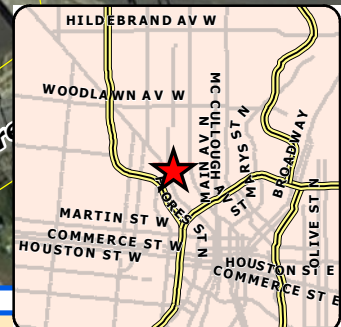

1:1,200

"NOT TO SCALE,
 FOR ILLUSTRATIVE PURPOSES ONLY"

Development Services Department
 City of San Antonio

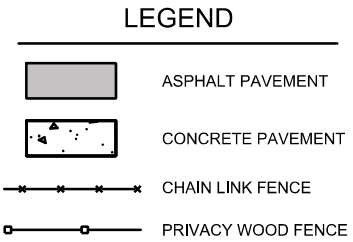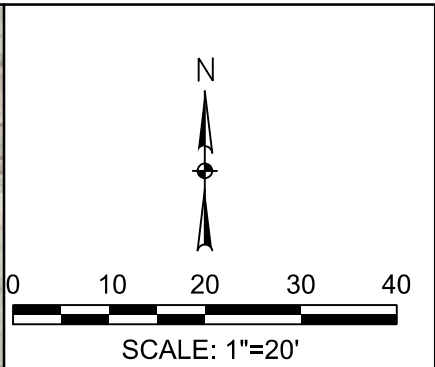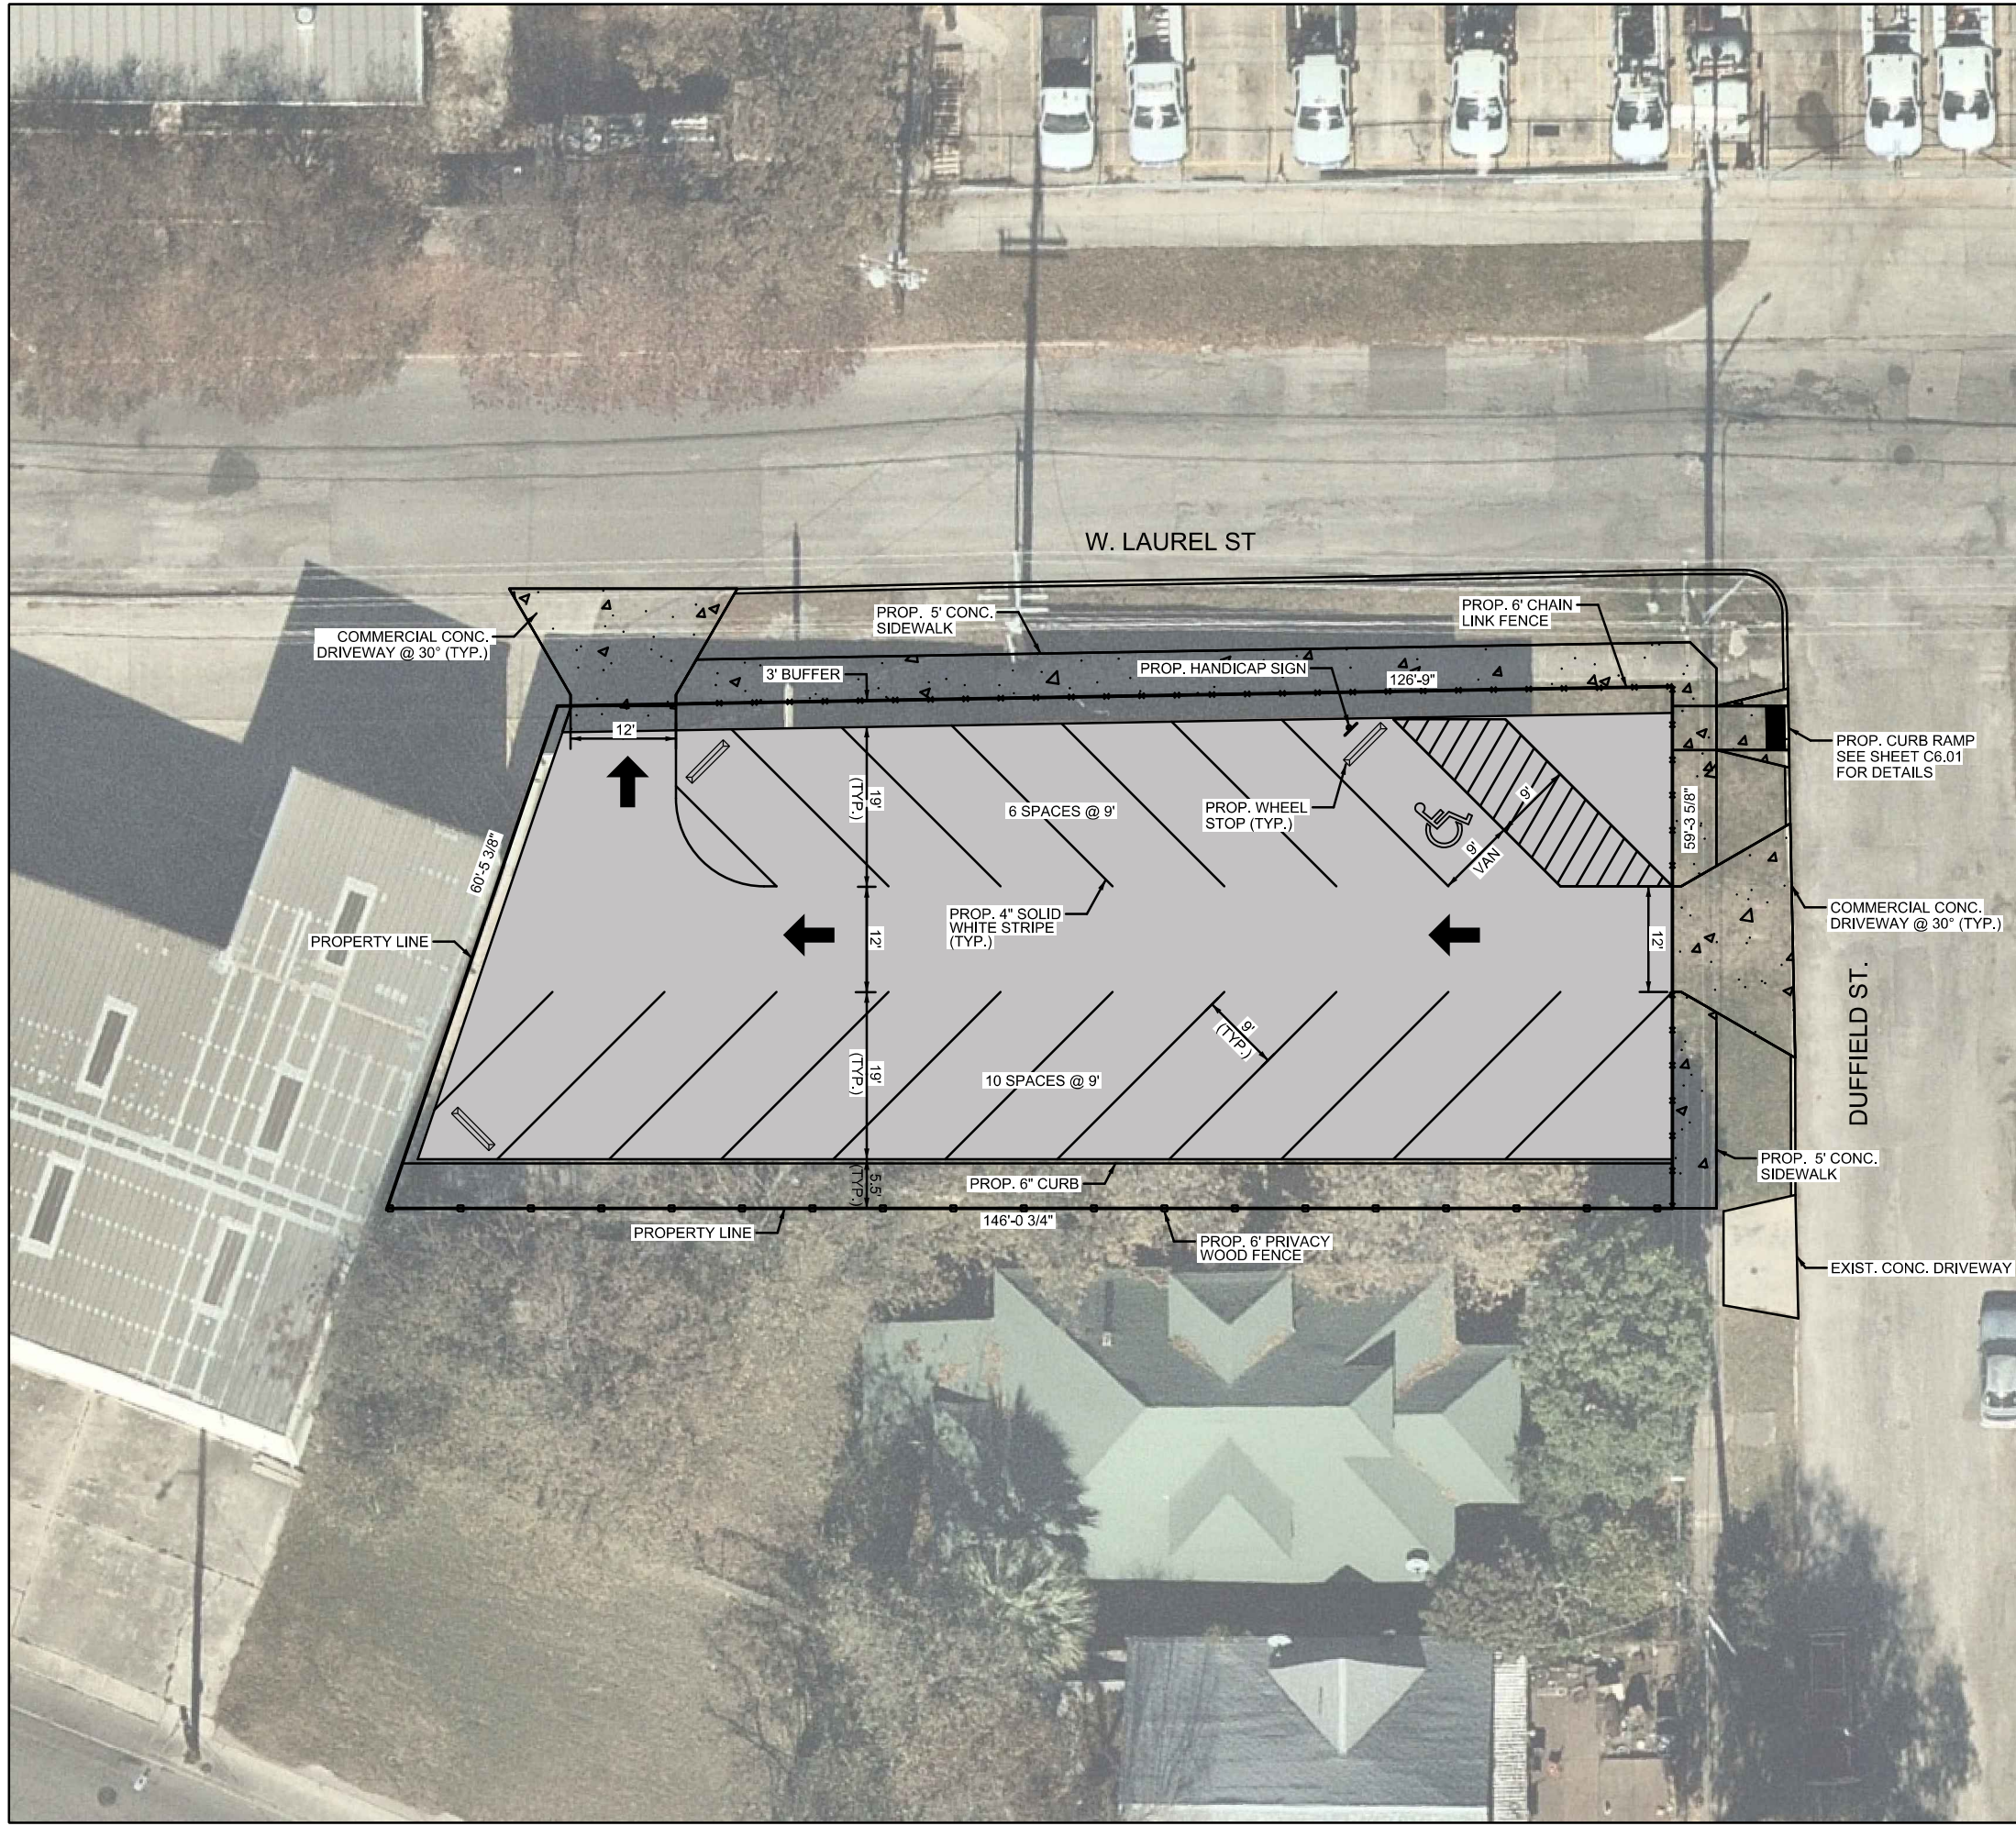

PARKING SPACE COUNT

17 SPACES

1 OF 17 VAN ACCESSIBLE SPACE

NOTE:
PARKING SPACE COUNT WAS CALCULATED
USING CHAPTER 2, TABLE 208.2 PARKING SPACES
FROM THE TEXAS ACCESSIBILITY STANDARDS
(TAS) MANUAL.

PROPERTY INFORMATION

ADDRESS: 712 W LAUREL ST
SAN ANTONIO, TX 78212

PROPERTY ID: 103338
NCB: 349
BLK: 50
LOT: A1
ZONE: I-1
LOT AREA: 6,228 SQ.-FT (BCAD)

100 NE LOOP 410, SUITE 200
SAN ANTONIO, TX 78216-4741
(210) 798-1895

VIA Metropolitan Transit
San Antonio, Texas

PRELIMINARY

FOR INTERIM REVIEW ONLY

THESE DOCUMENTS ARE FOR INTERIM
REVIEW AND NOT INTENDED FOR
REGULATORY APPROVAL, PERMIT, BIDDING
OR CONSTRUCTION PURPOSES. THEY
WERE PREPARED BY OR UNDER THE
SUPERVISION OF:

MARCOS DIAZ	107249
NAME	P.E. NO.
DATE	10/9/2019

Electronic File on Record
Disclaimer

Project No.:	31070
Issued:	.
Drawn By:	L.C.
Checked By:	M.D.
Scale:	1" = 20'

Sheet Title
**PAVING & DIMENSIONAL
CONTROL PLAN**

C1.01
Sheet Number

BOA-19-10300121

Subject Property-712 W Laurel St



Subject Property



Subject Property



Adjacent Property



Subject and Adjacent Property looking west



Laurel Street View looking west



Laurel Street View looking east



Surrounding Properties



Surrounding Properties



Surrounding Properties



Subject and Adjacent property looking south



Adjacent Property

