





Board of Adjustment **Notification Plan for** **Case No A-19-10300117**

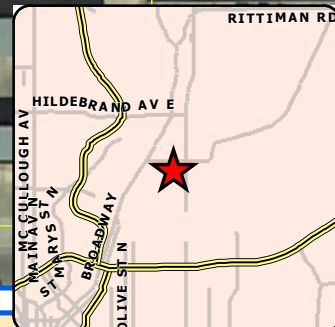


San Antonio City Limits
 Subject Property
 200' Notification Boundary
 Council District: 2

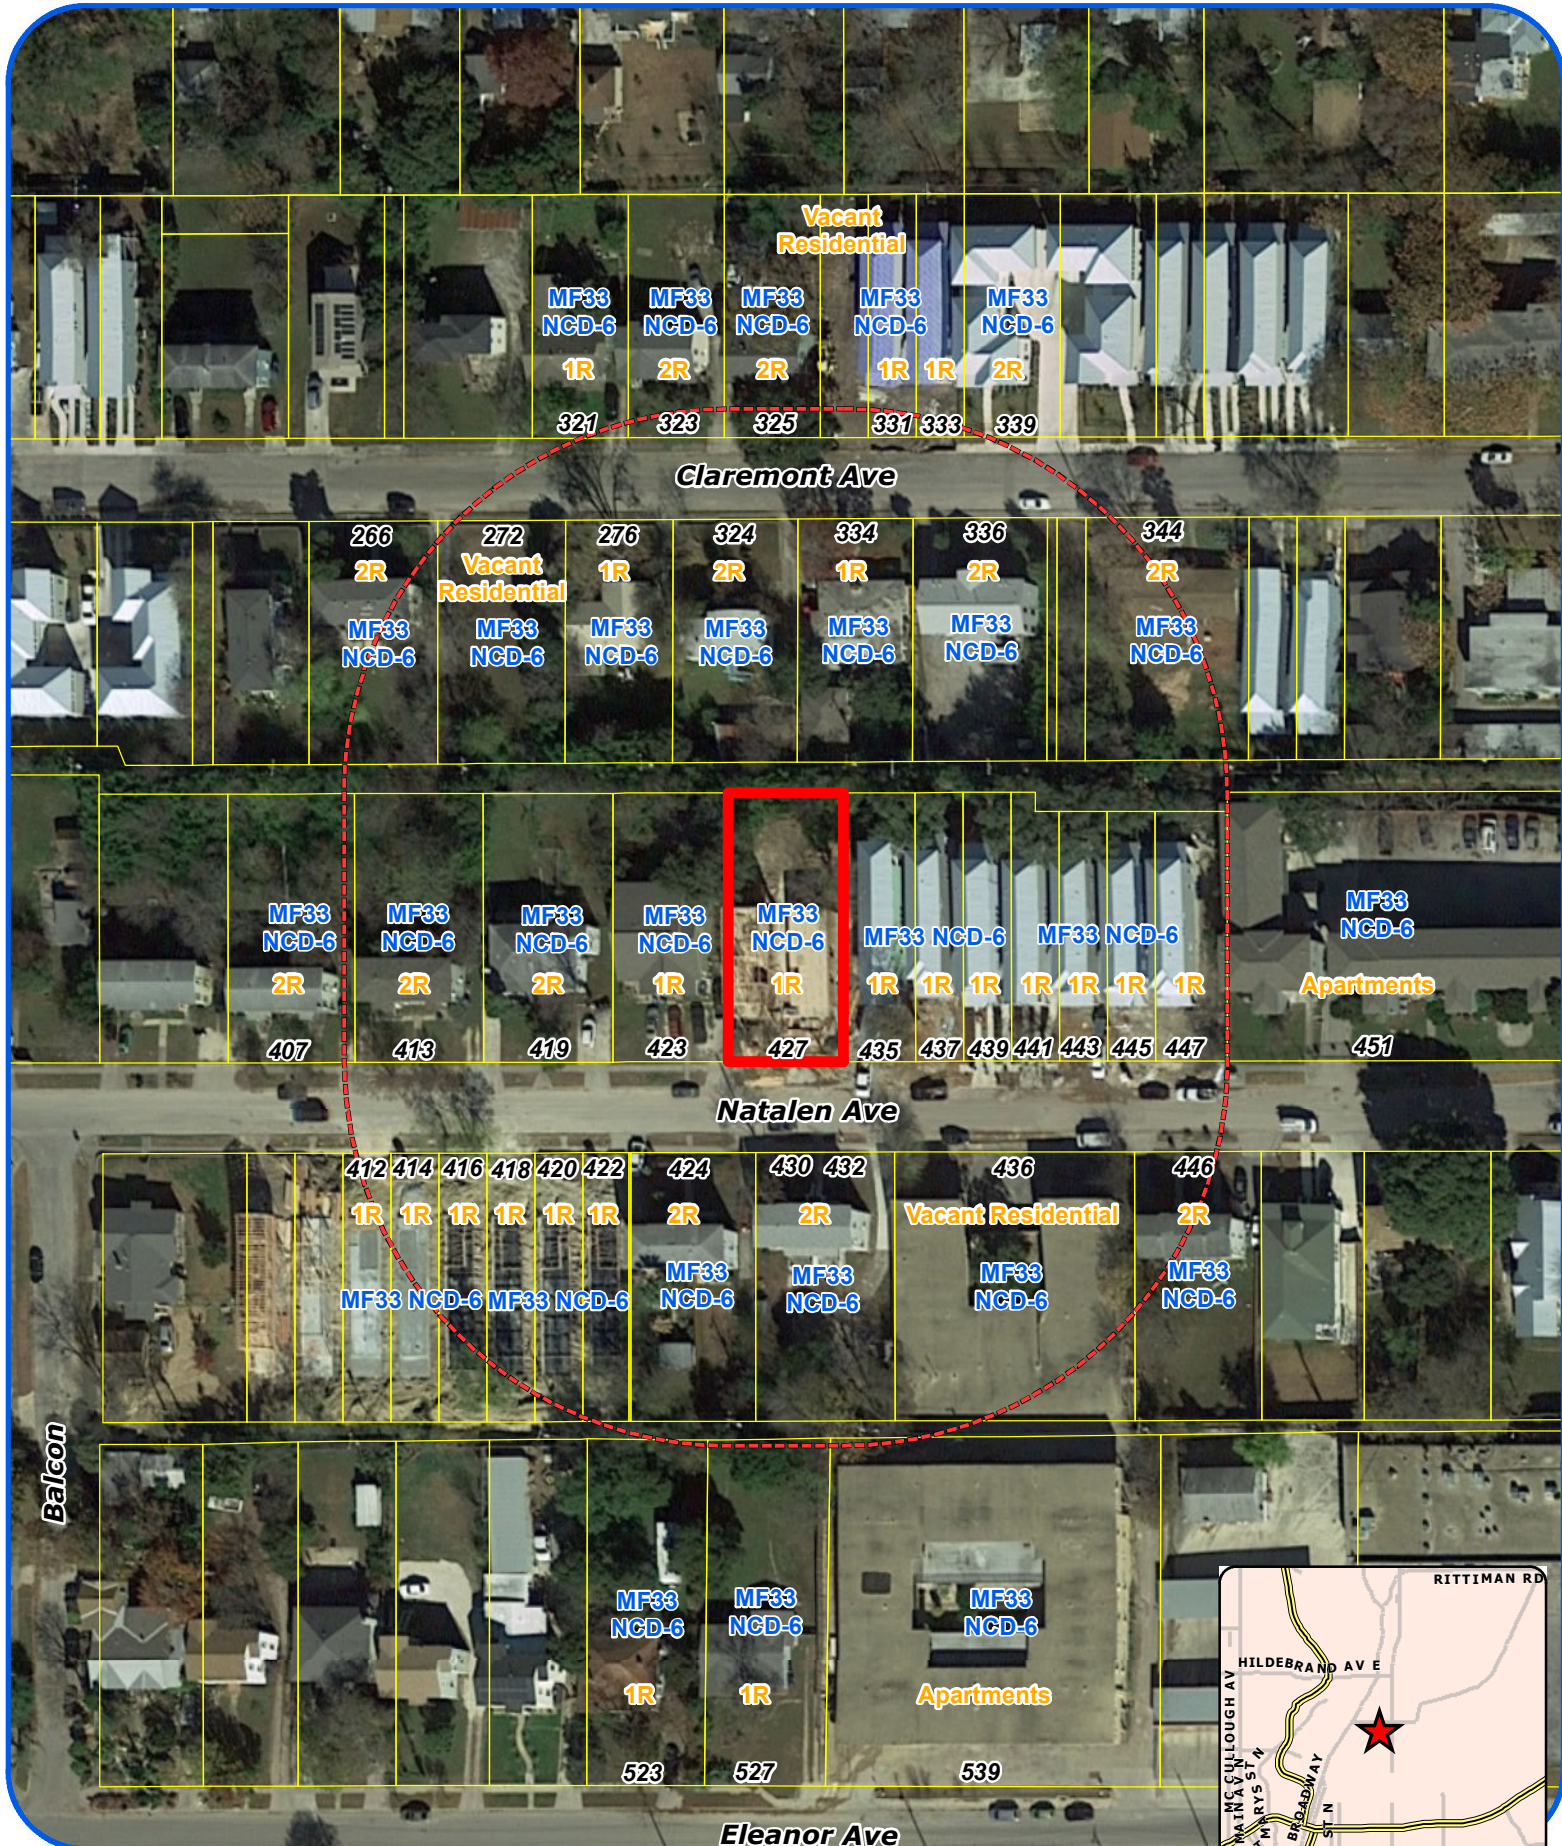

"NOT TO SCALE,
 FOR ILLUSTRATIVE PURPOSES ONLY"

Development Services Department
 City of San Antonio

1:1,200

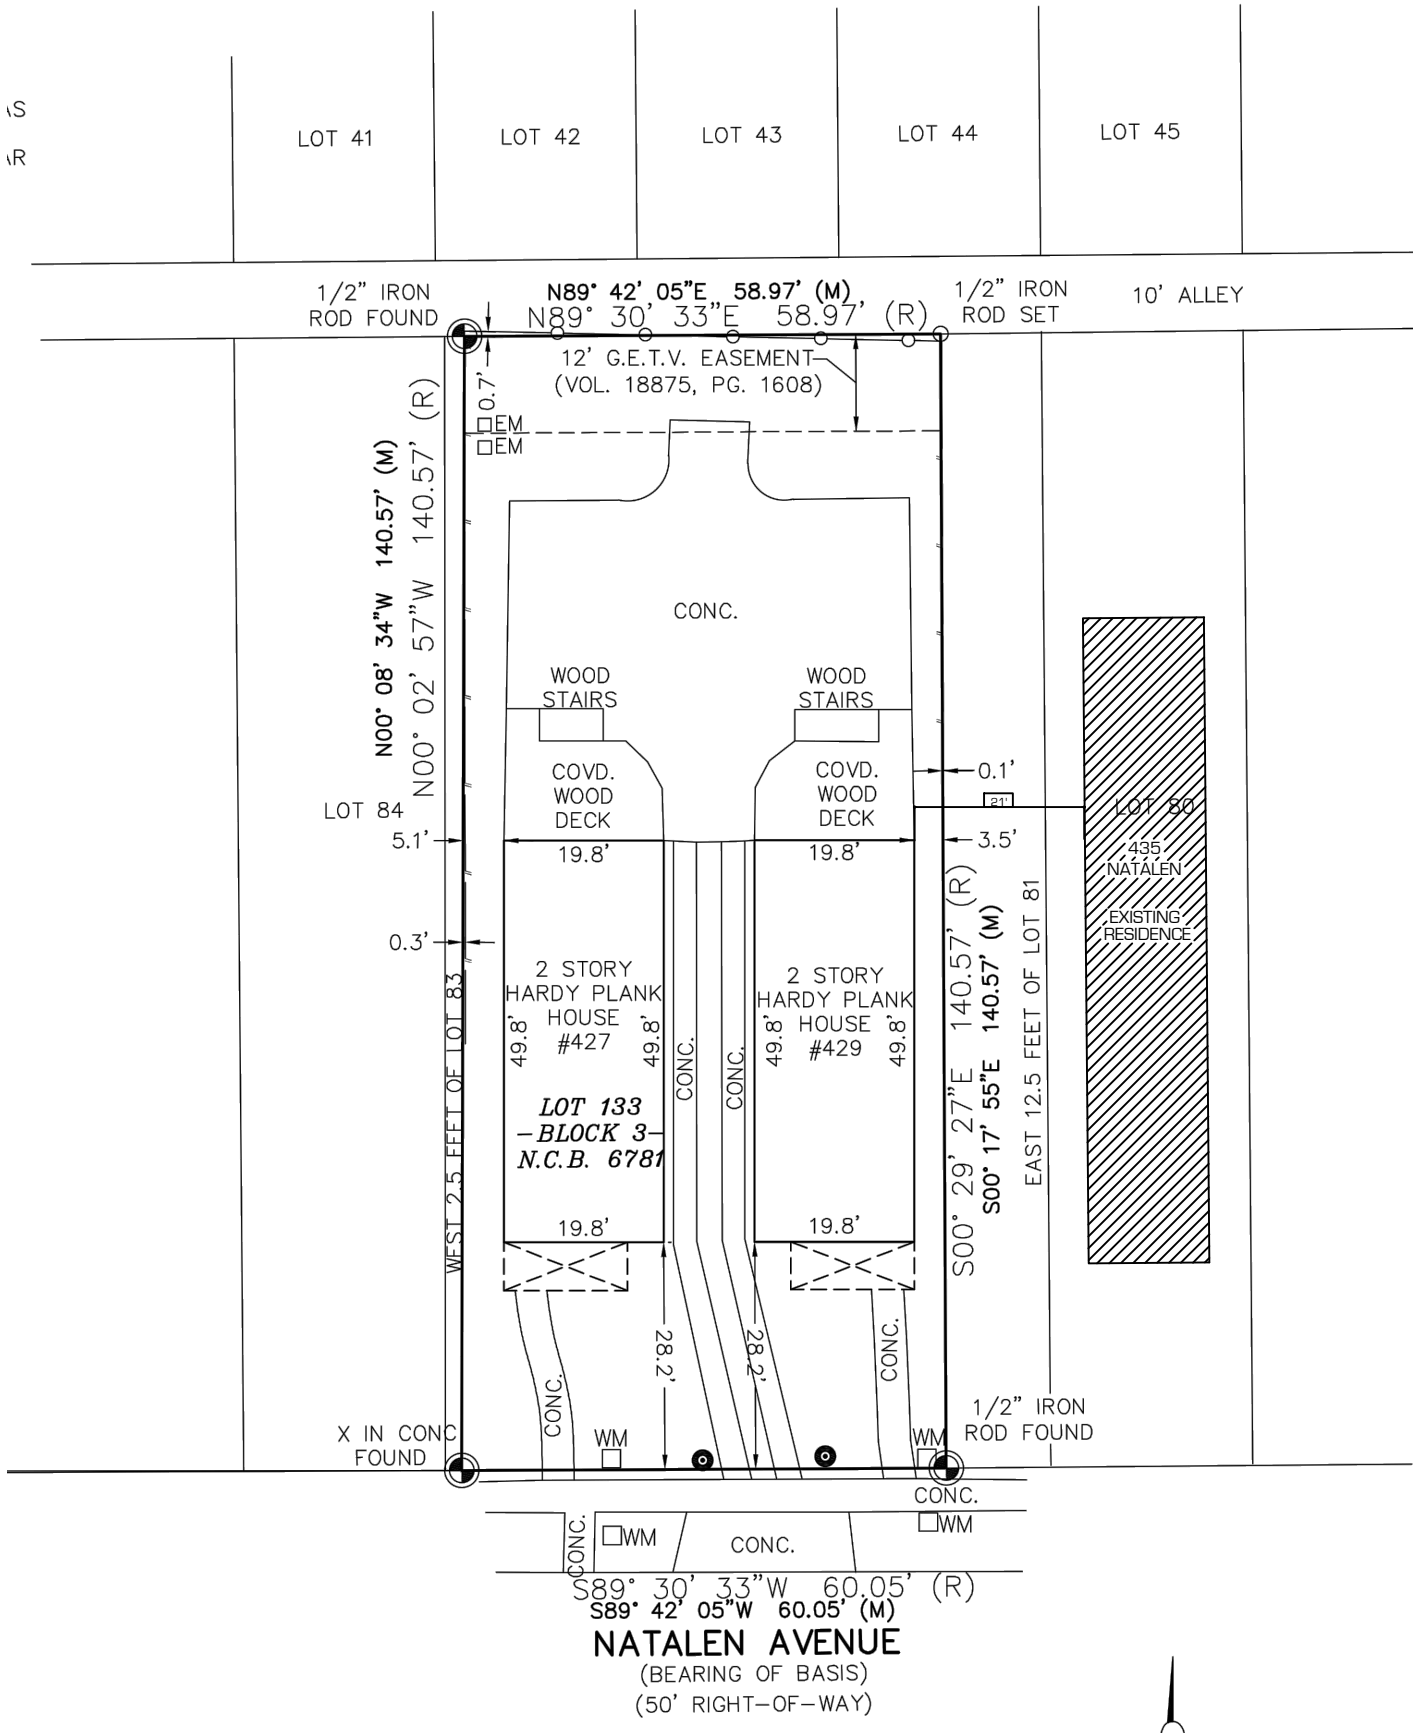

BOA-19-10300117

Subject Property: 429 Natalen Avenue



Subject Property



Neighboring Property




Neighboring and Subject Property



Subject Property and Neighboring Property



Subject Property-Side Yard

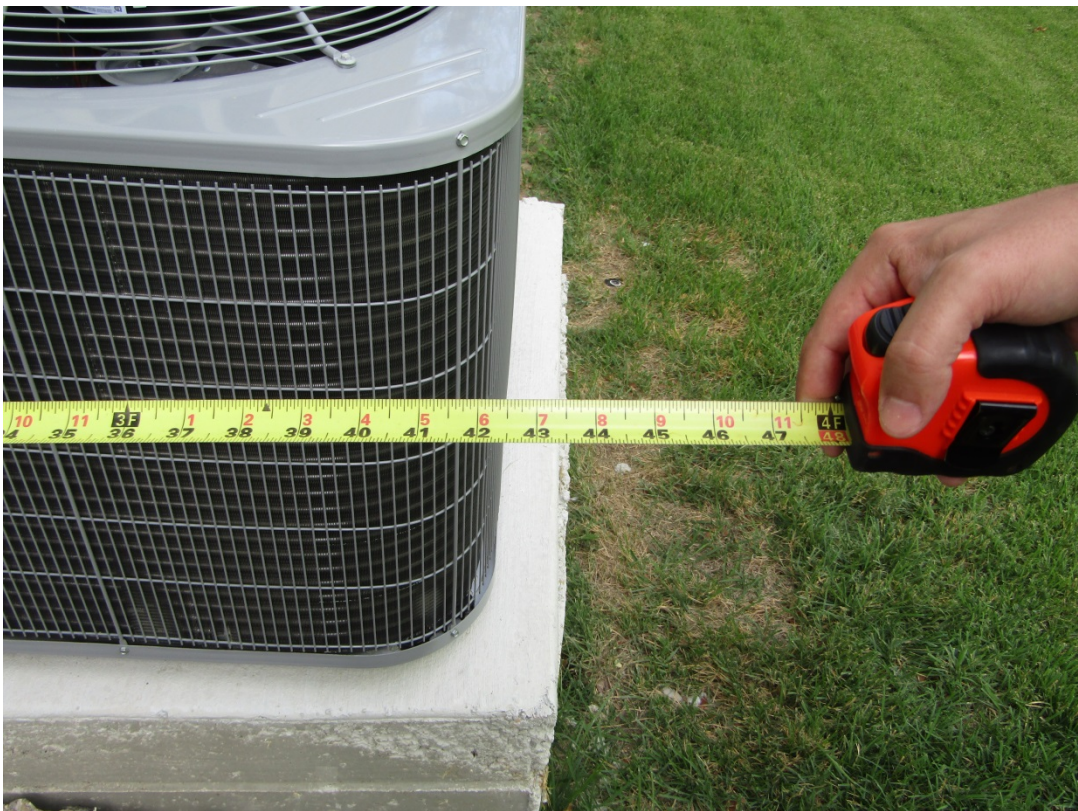

Subject Property-Side Yard



Neighboring Properties



Natalen Avenue Street View



Surrounding Properties



Adjacent Properties



Natalen Avenue Street View



Surrounding Properties



Surrounding Properties

