





Board of Adjustment **Notification Plan for** **Case No A-19-10300126**

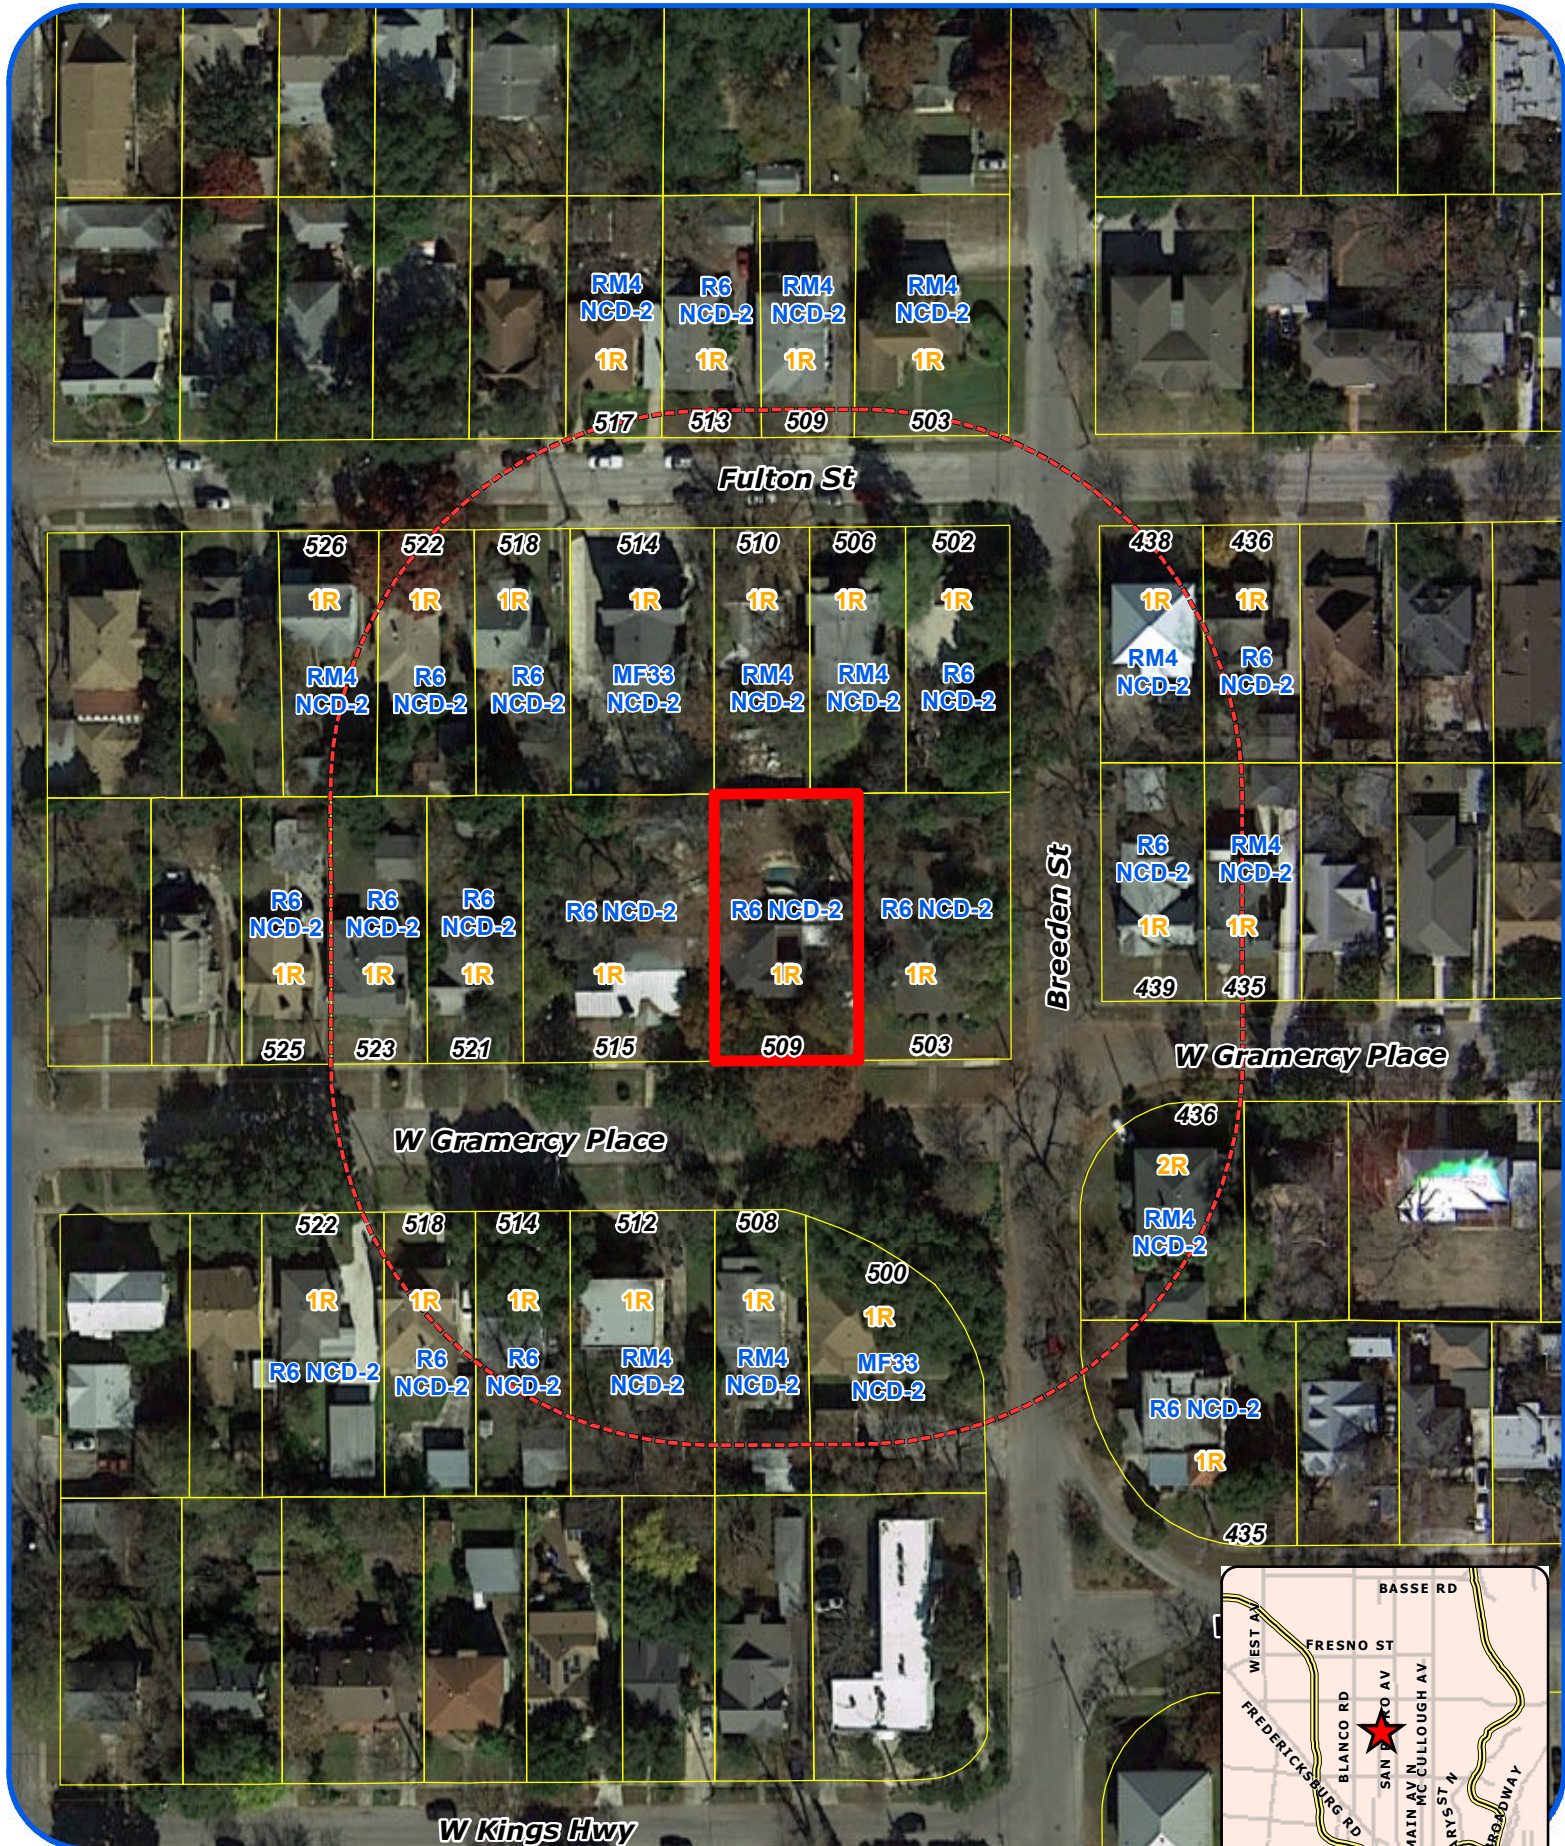

San Antonio City Limits

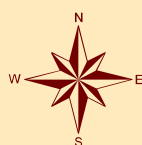

Subject Property



200' Notification Boundary




Council District: 1

"NOT TO SCALE,
 FOR ILLUSTRATIVE PURPOSES ONLY"

Development Services Department
 City of San Antonio

1:1,200

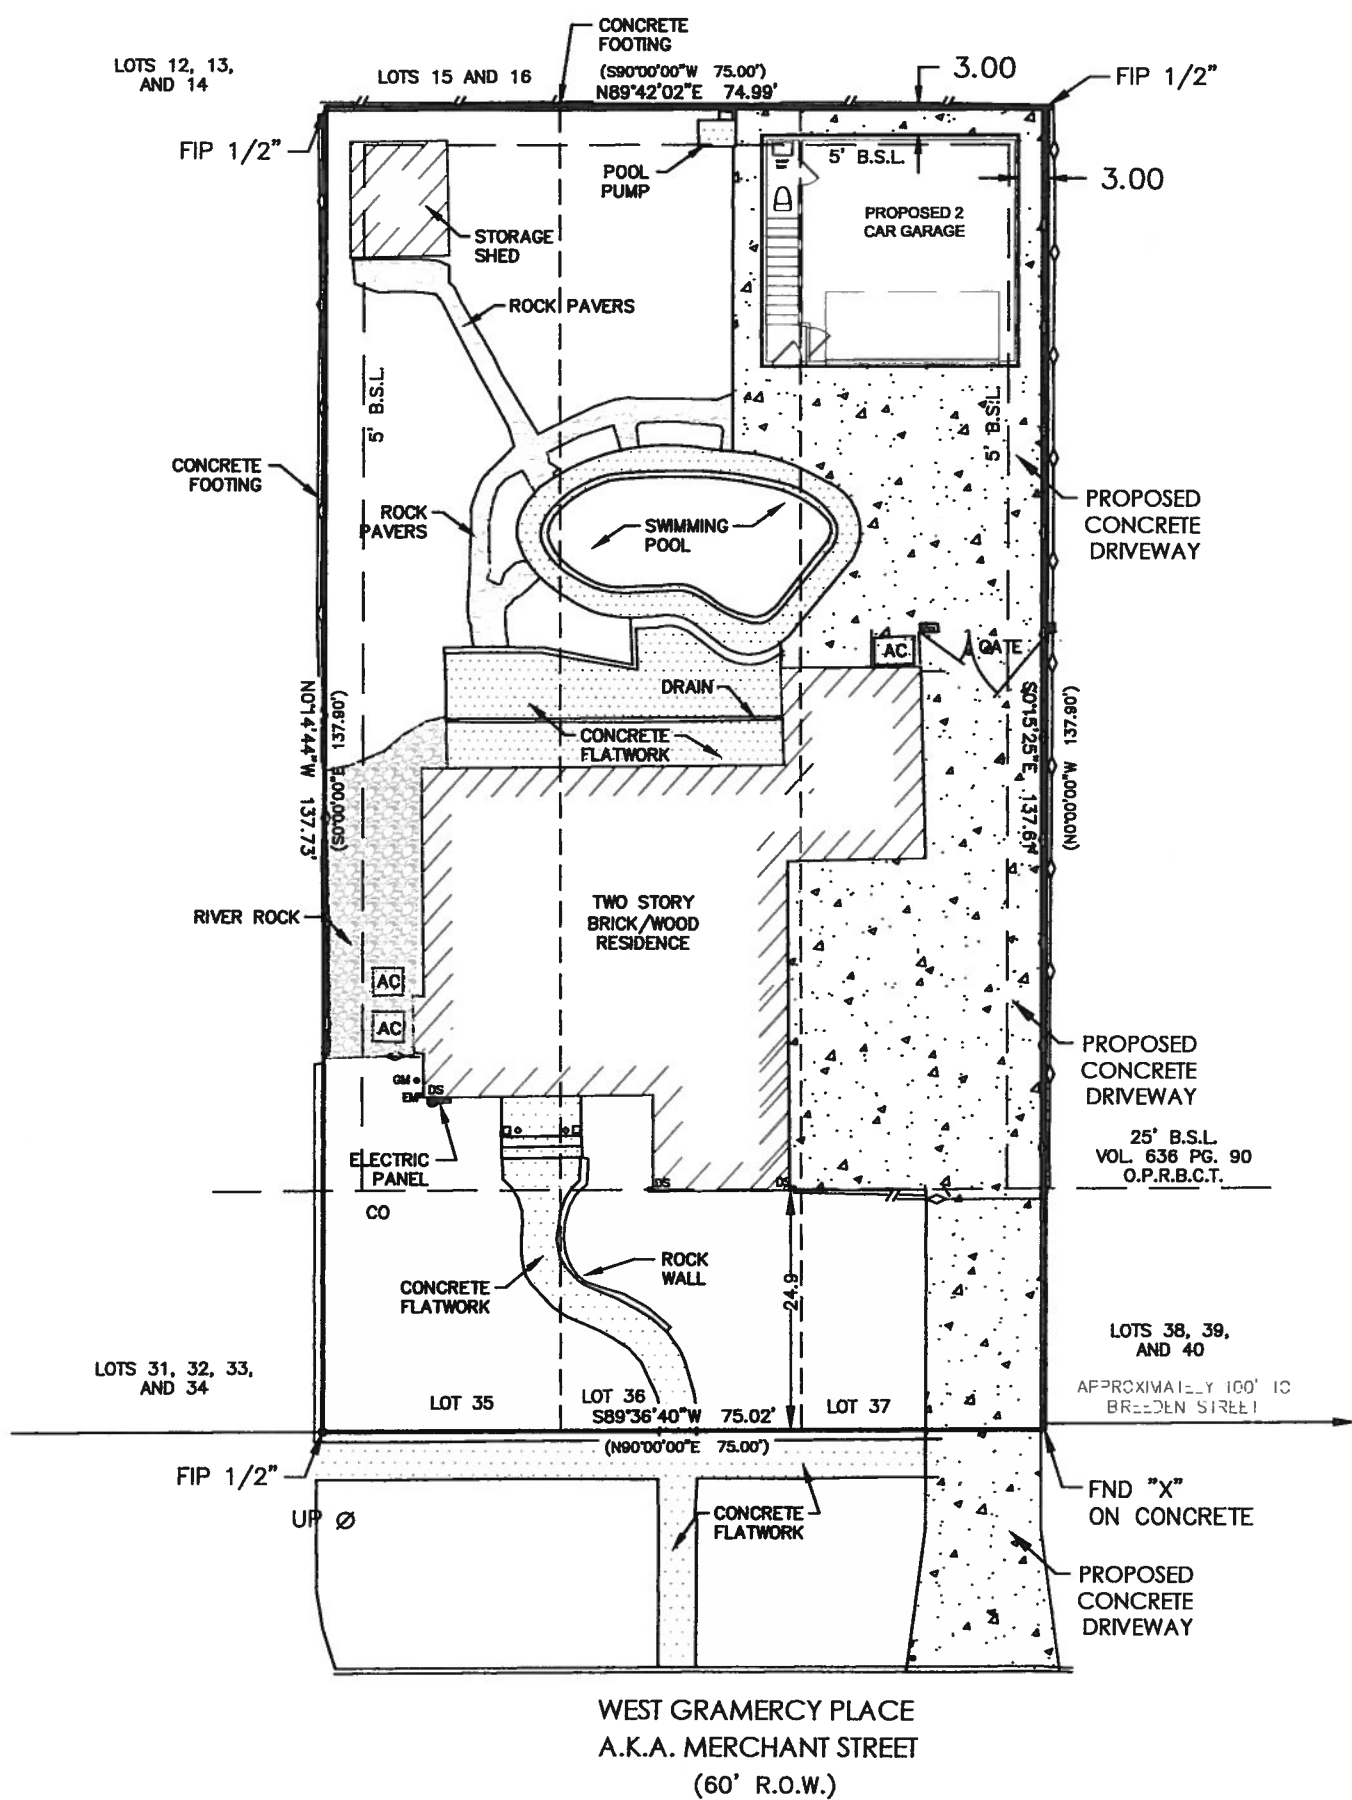

VAN DELIST RESIDENCE
509 W. GRAMERCY

EXHIBIT 3: PROPOSED OVERALL SITE PLAN

SHEET: EXHIBIT 3

REVISIONS:

SCALE: 1" = 20'
DATE: 17SEP19
DRAWN BY: NV
APPROVED BY: NV



BOA-19-10300126

Subject Property Location: 509 W Gramercy Pl



Proposed Location for Detached Garage



Adjacent Property



Adjacent Property



Gramercy Street View



Subject Property



Neighboring Properties



Neighboring Properties



Neighboring Properties

