

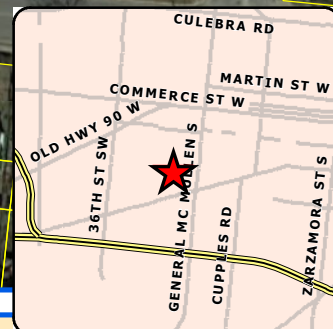


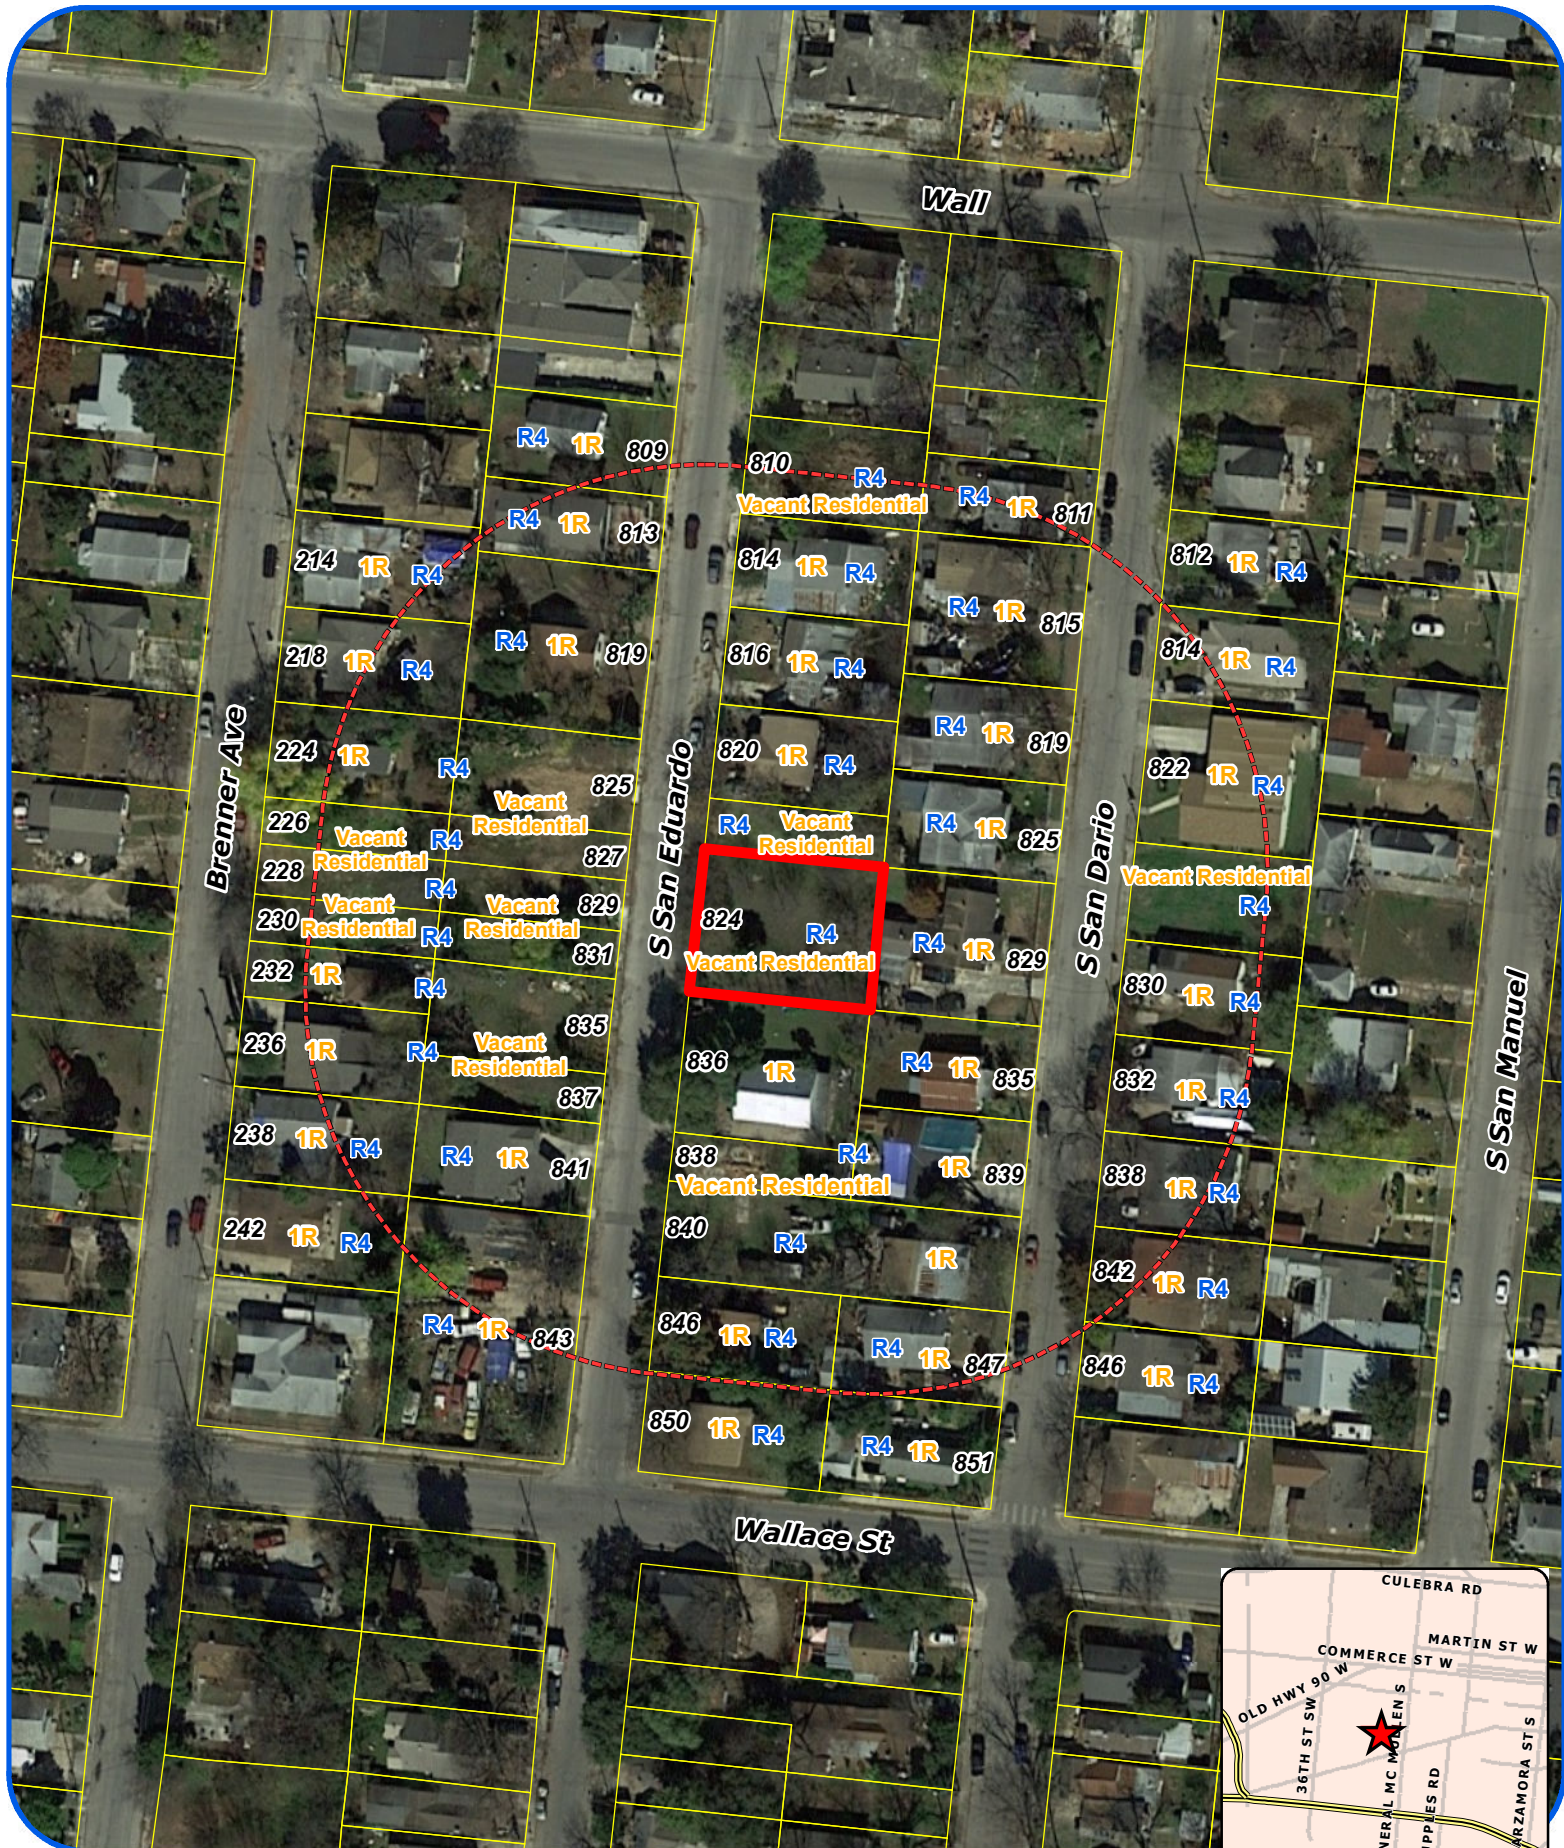

Board of Adjustment **Notification Plan for** **Case No A-19-10300119**

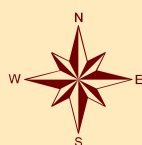

San Antonio City Limits
 Subject Property
 200' Notification Boundary
 Council District: 5

"NOT TO SCALE,
 FOR ILLUSTRATIVE PURPOSES ONLY"
 Development Services Department
 City of San Antonio

GNA



BOA-19-10300119

Subject Property-824 S San Eduardo



Adjacent Property



Adjacent Properties



S San Eduardo Street View



S San Eduardo Street View



Surrounding Properties



Surrounding Properties



Surrounding Properties

