

Board of Adjustment **Notification Plan for** **Case No A-19-10300131**




San Antonio City Limits
 Subject Property
 200' Notification Boundary
 Council District: 2



*NOT TO SCALE,
 FOR ILLUSTRATIVE PURPOSES ONLY*

Development Services Department
 City of San Antonio

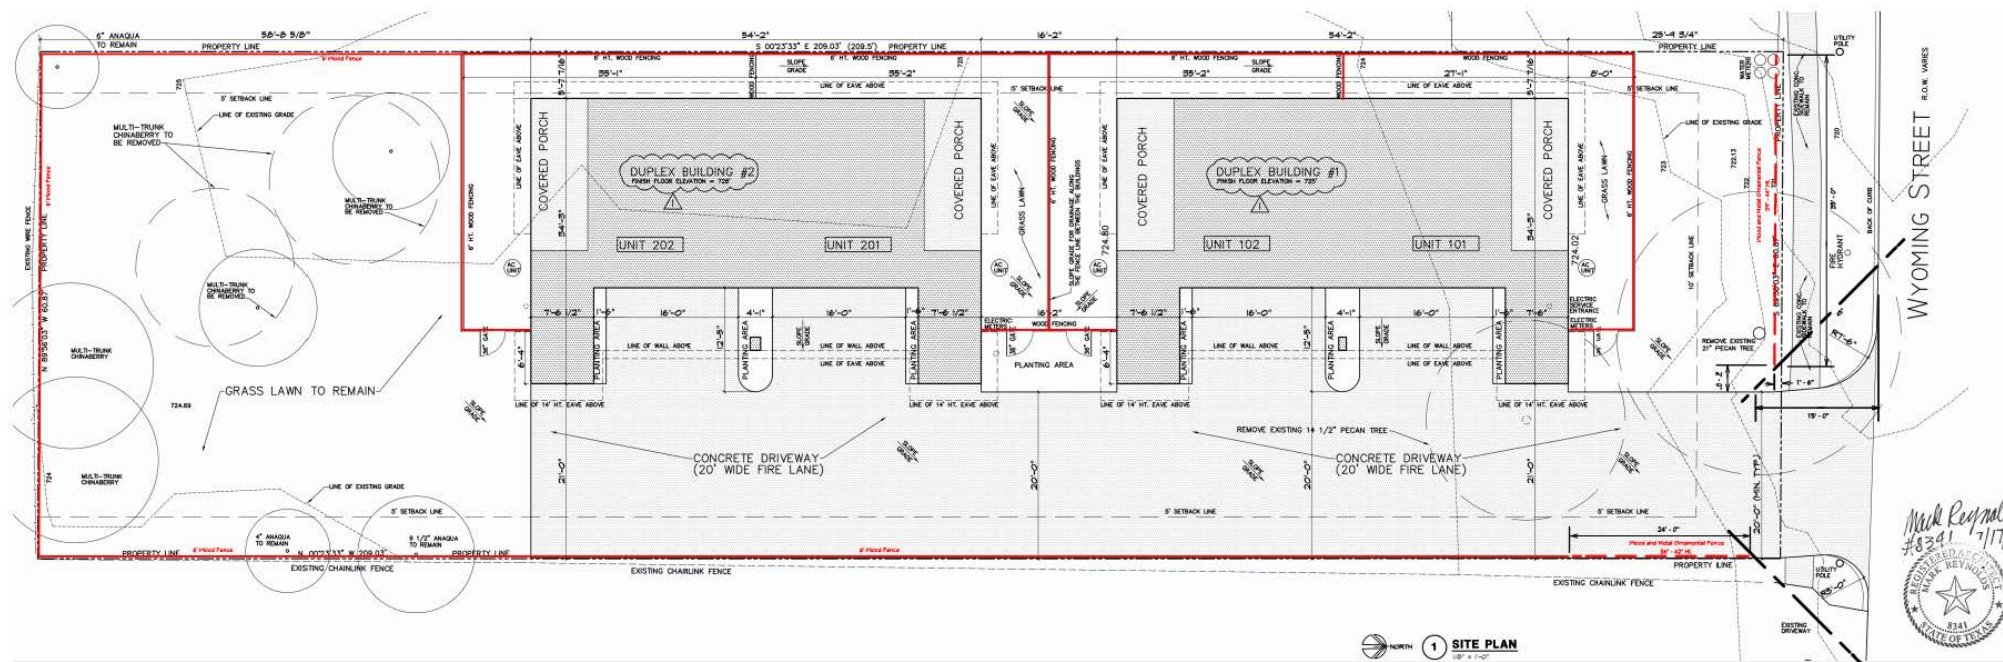

WYOMING STREET

Mark Reynolds
#8341 7/17

REGISTERED PROFESSIONAL ENGINEER
MARK REYNOLDS
8341
STATE OF TEXAS

BOA-19-10300131

Subject Property: 1226 Wyoming Street



Subject Property



Subject Property



Subject Property



Subject Property



Subject Property



Subject Property



Adjacent Property



Adjacent Property



Neighboring Properties



Neighboring Properties



Neighboring Properties



Wyoming Street View

