



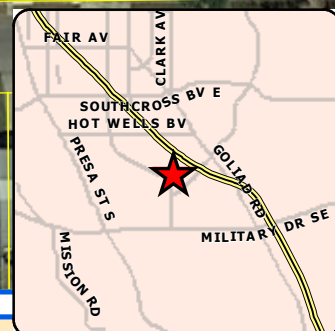

1:1,200

Board of Adjustment **Notification Plan for** **Case No A-19-10300134**

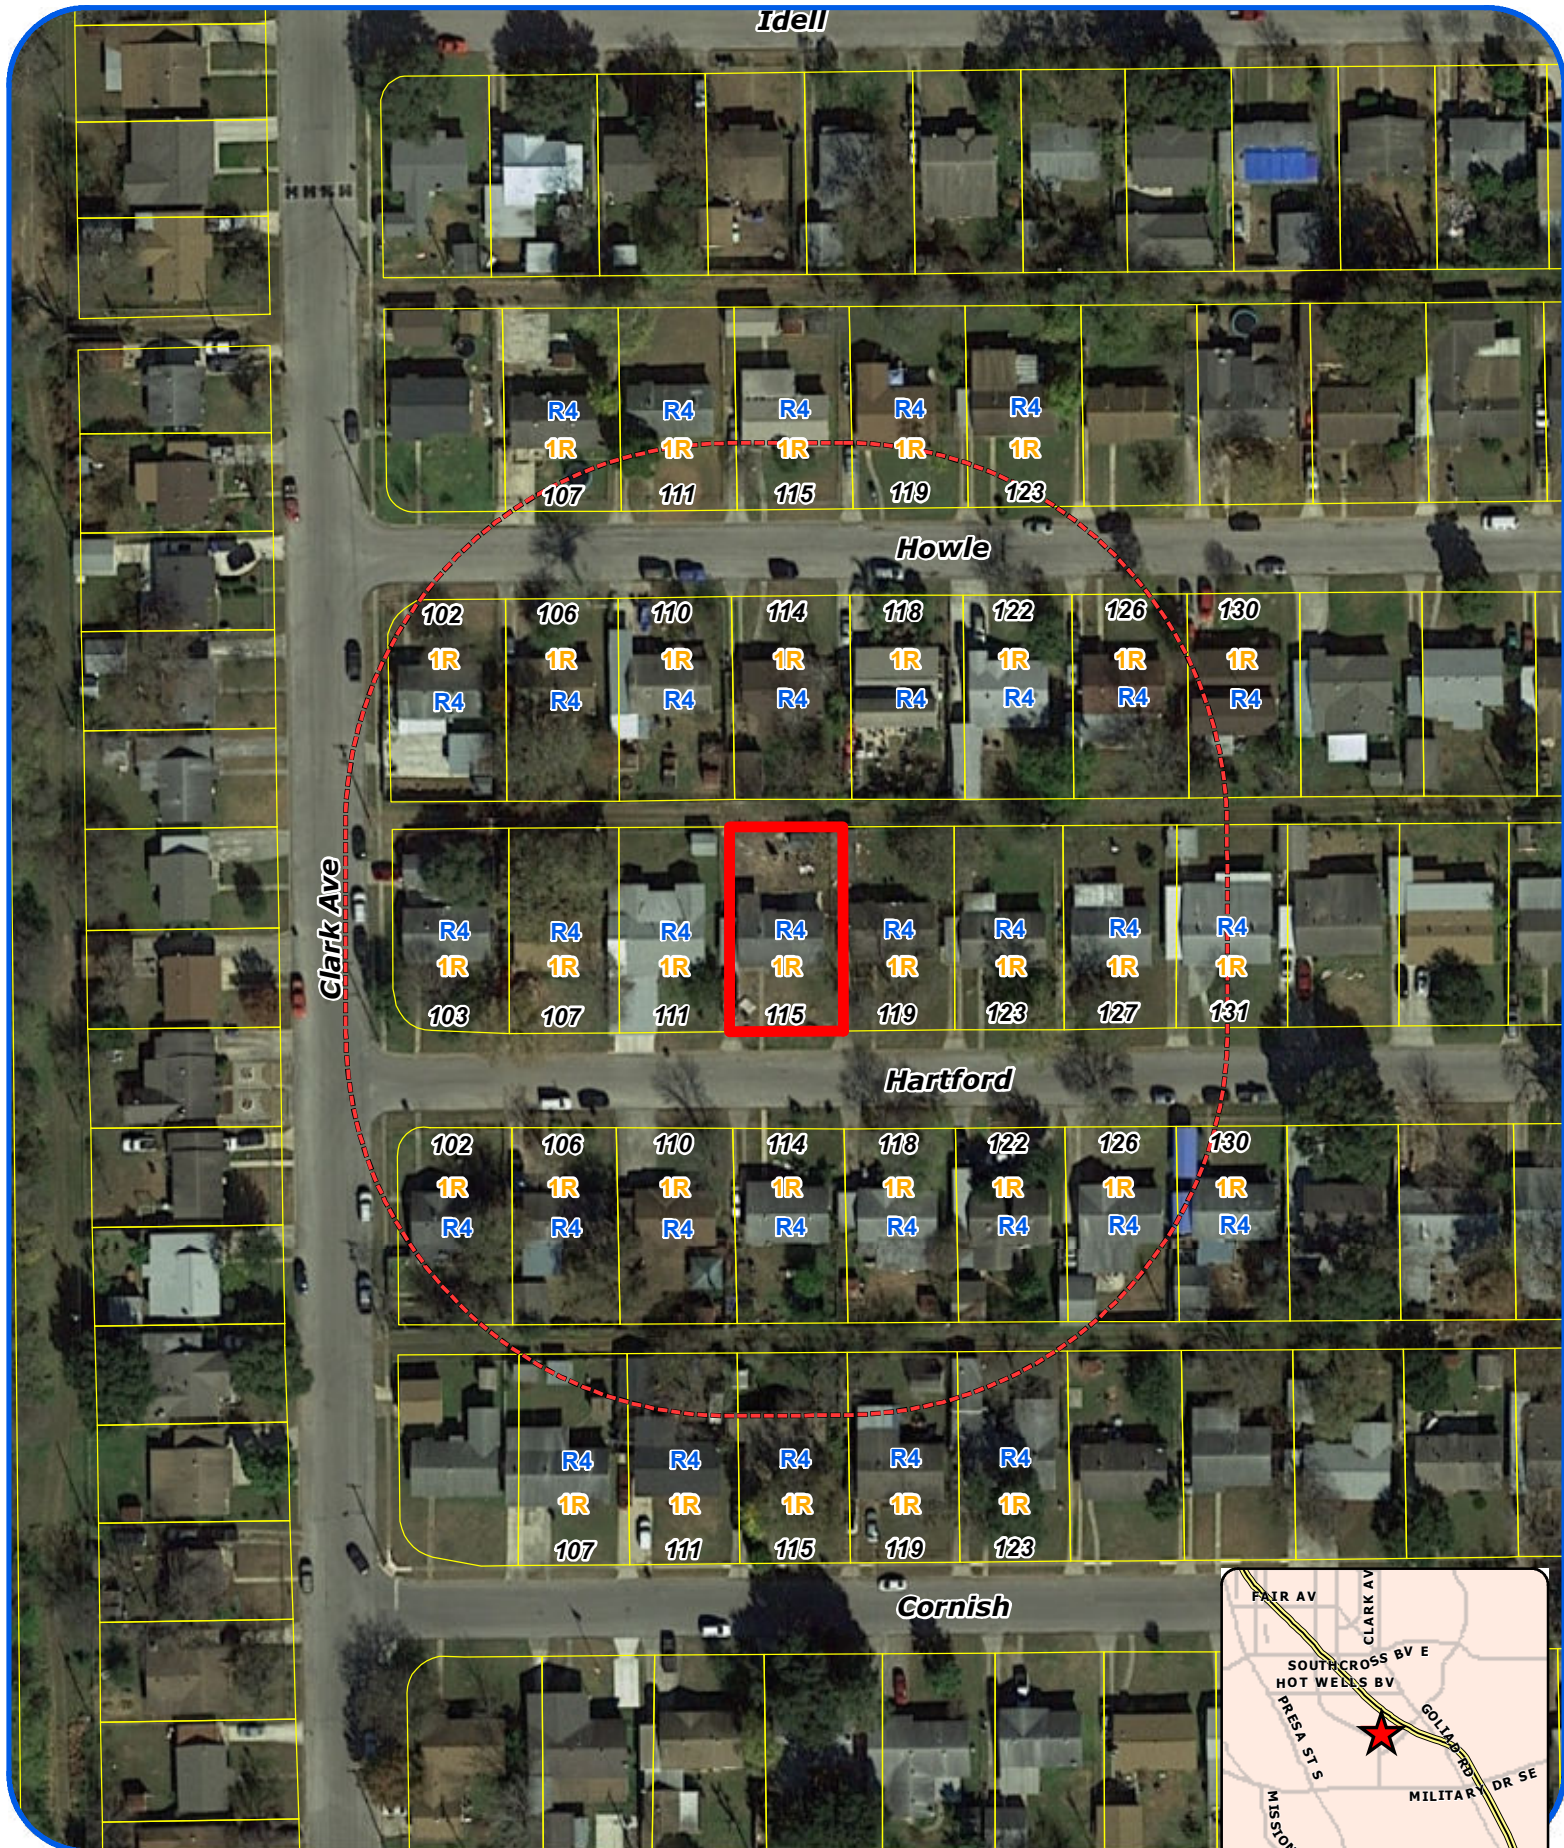

San Antonio City Limits



Subject Property




200' Notification Boundary



Council District: 3

"NOT TO SCALE,
FOR ILLUSTRATIVE PURPOSES ONLY"

Development Services Department
City of San Antonio

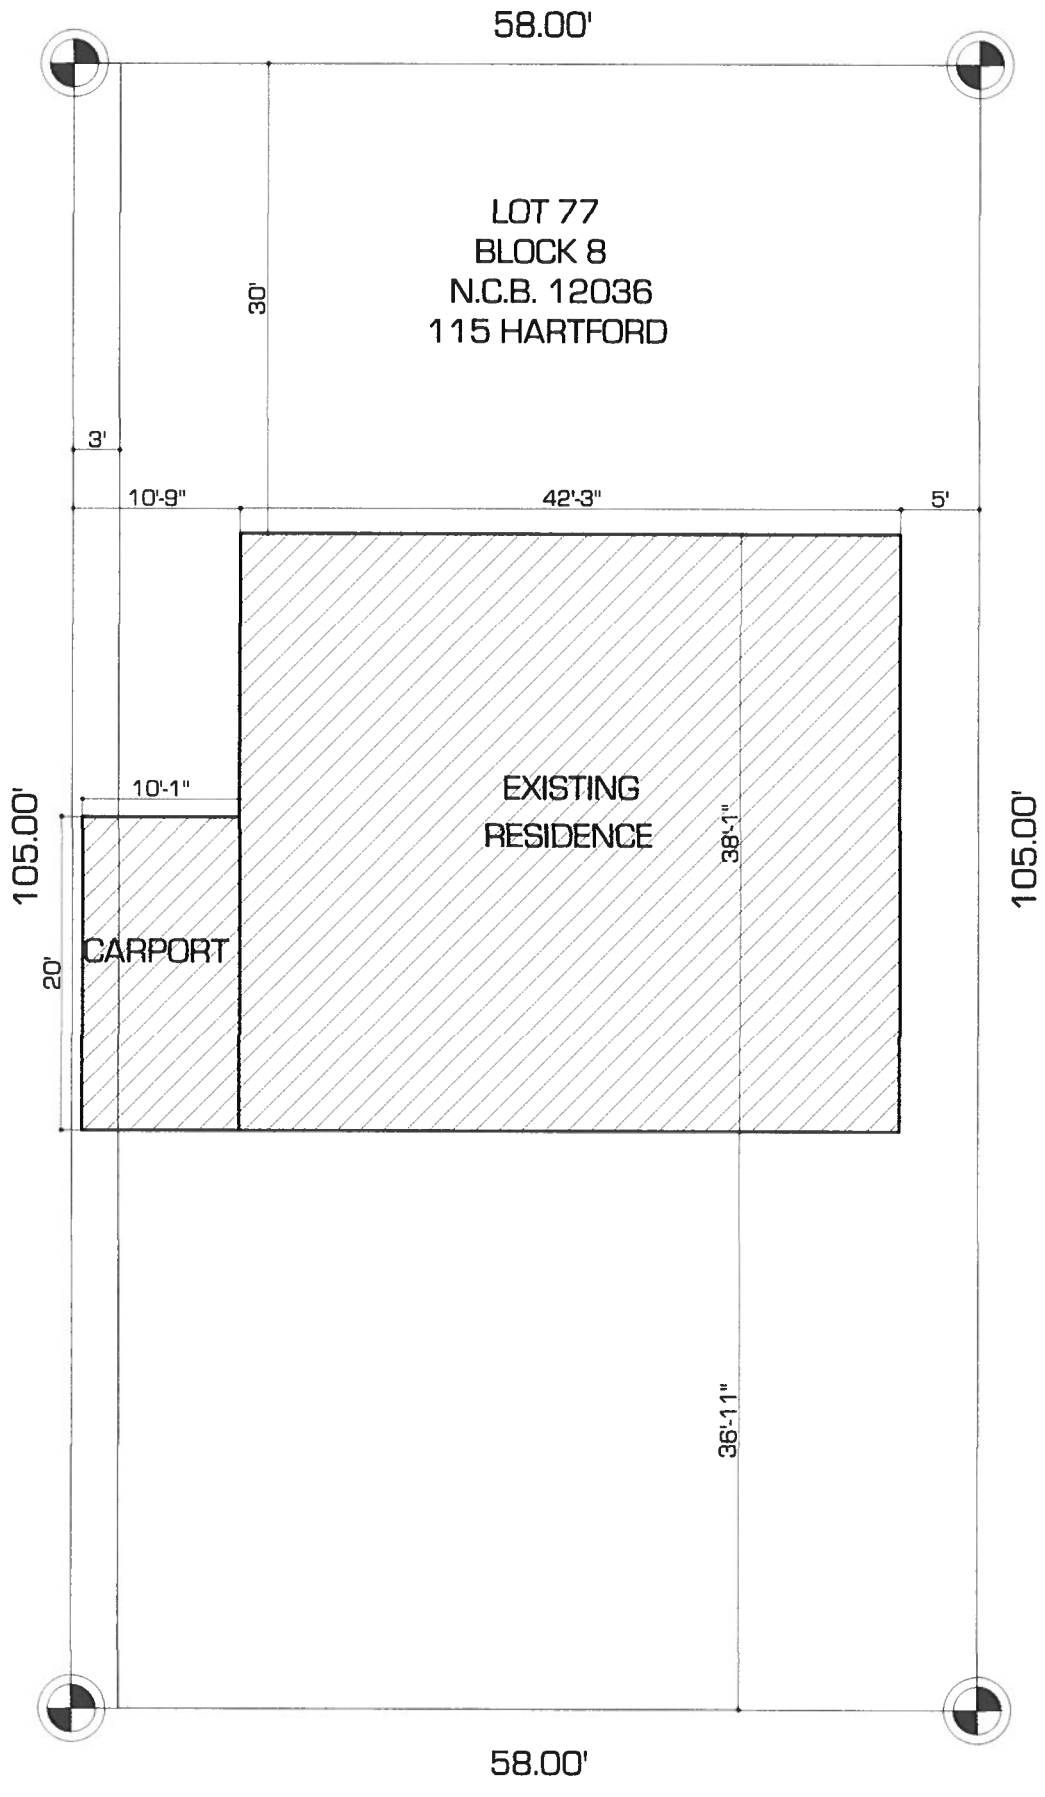

BOA-19-10300134
Subject Property – 115 Hartford Avenue



Subject Property



Neighboring Properties



Neighboring Properties



Neighboring Properties



Neighboring Properties

