


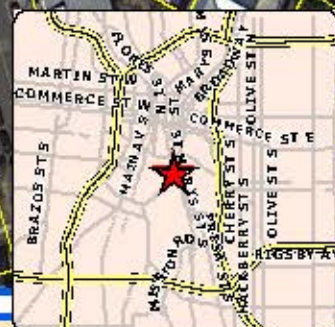

Council District: 1



Development Services Department
City of San Antonio

S5b

Non-Illuminated Above Canopy Sign


Installation Guidelines

- Install new non-illuminated above canopy sign as shown
- Constructed with 1" aluminum tube frame and .125" aluminum face with vinyl graphics applied
- **Tech survey required for dimensions of awning and mounting**


BEFORE



AFTER

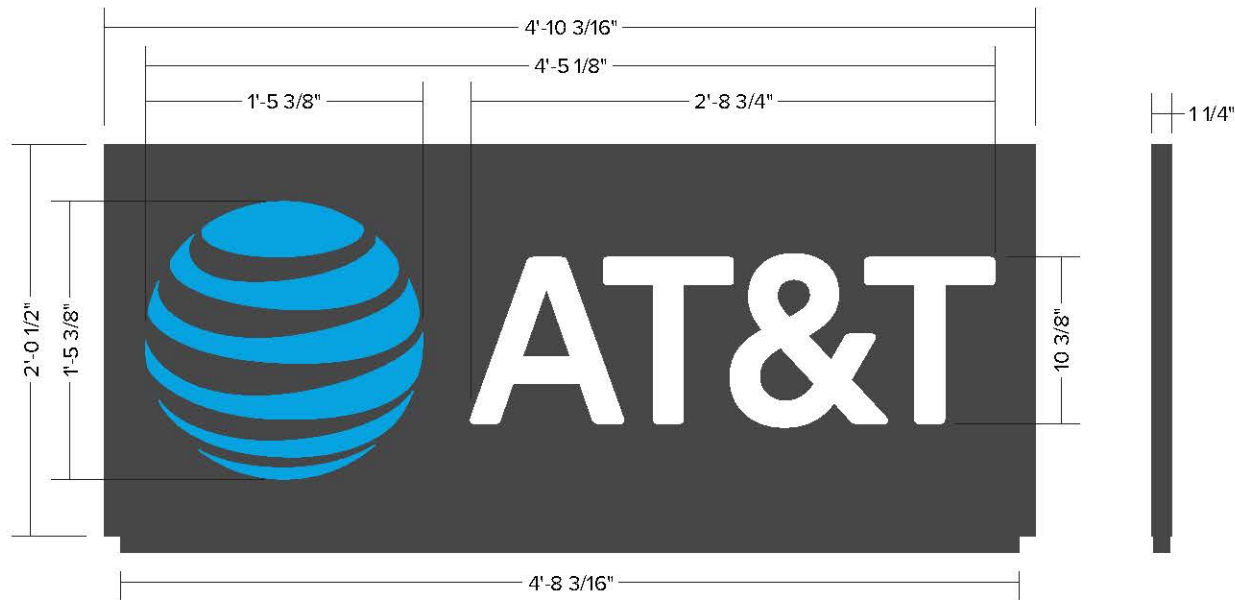

Sq Ft | 9.9

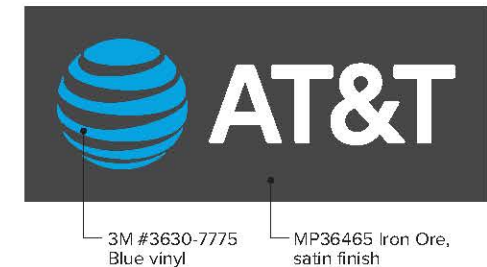

Scale | 1" = 1'-0"



Revisions:	
Revised placement / AS / 11.06.19	X
X	X
X	X


File Location:	STND
Drive/Clients/ATT	CSTM
☐ AS	☒ CR
☐ EN	

Date:	02/01/2019
Designer:	AS
PM:	TK

City/State:	San Antonio TX
Address:	812 S Alamo

Drawing #	C60477-1
OE#	122236

S. ST. MARYS STREET

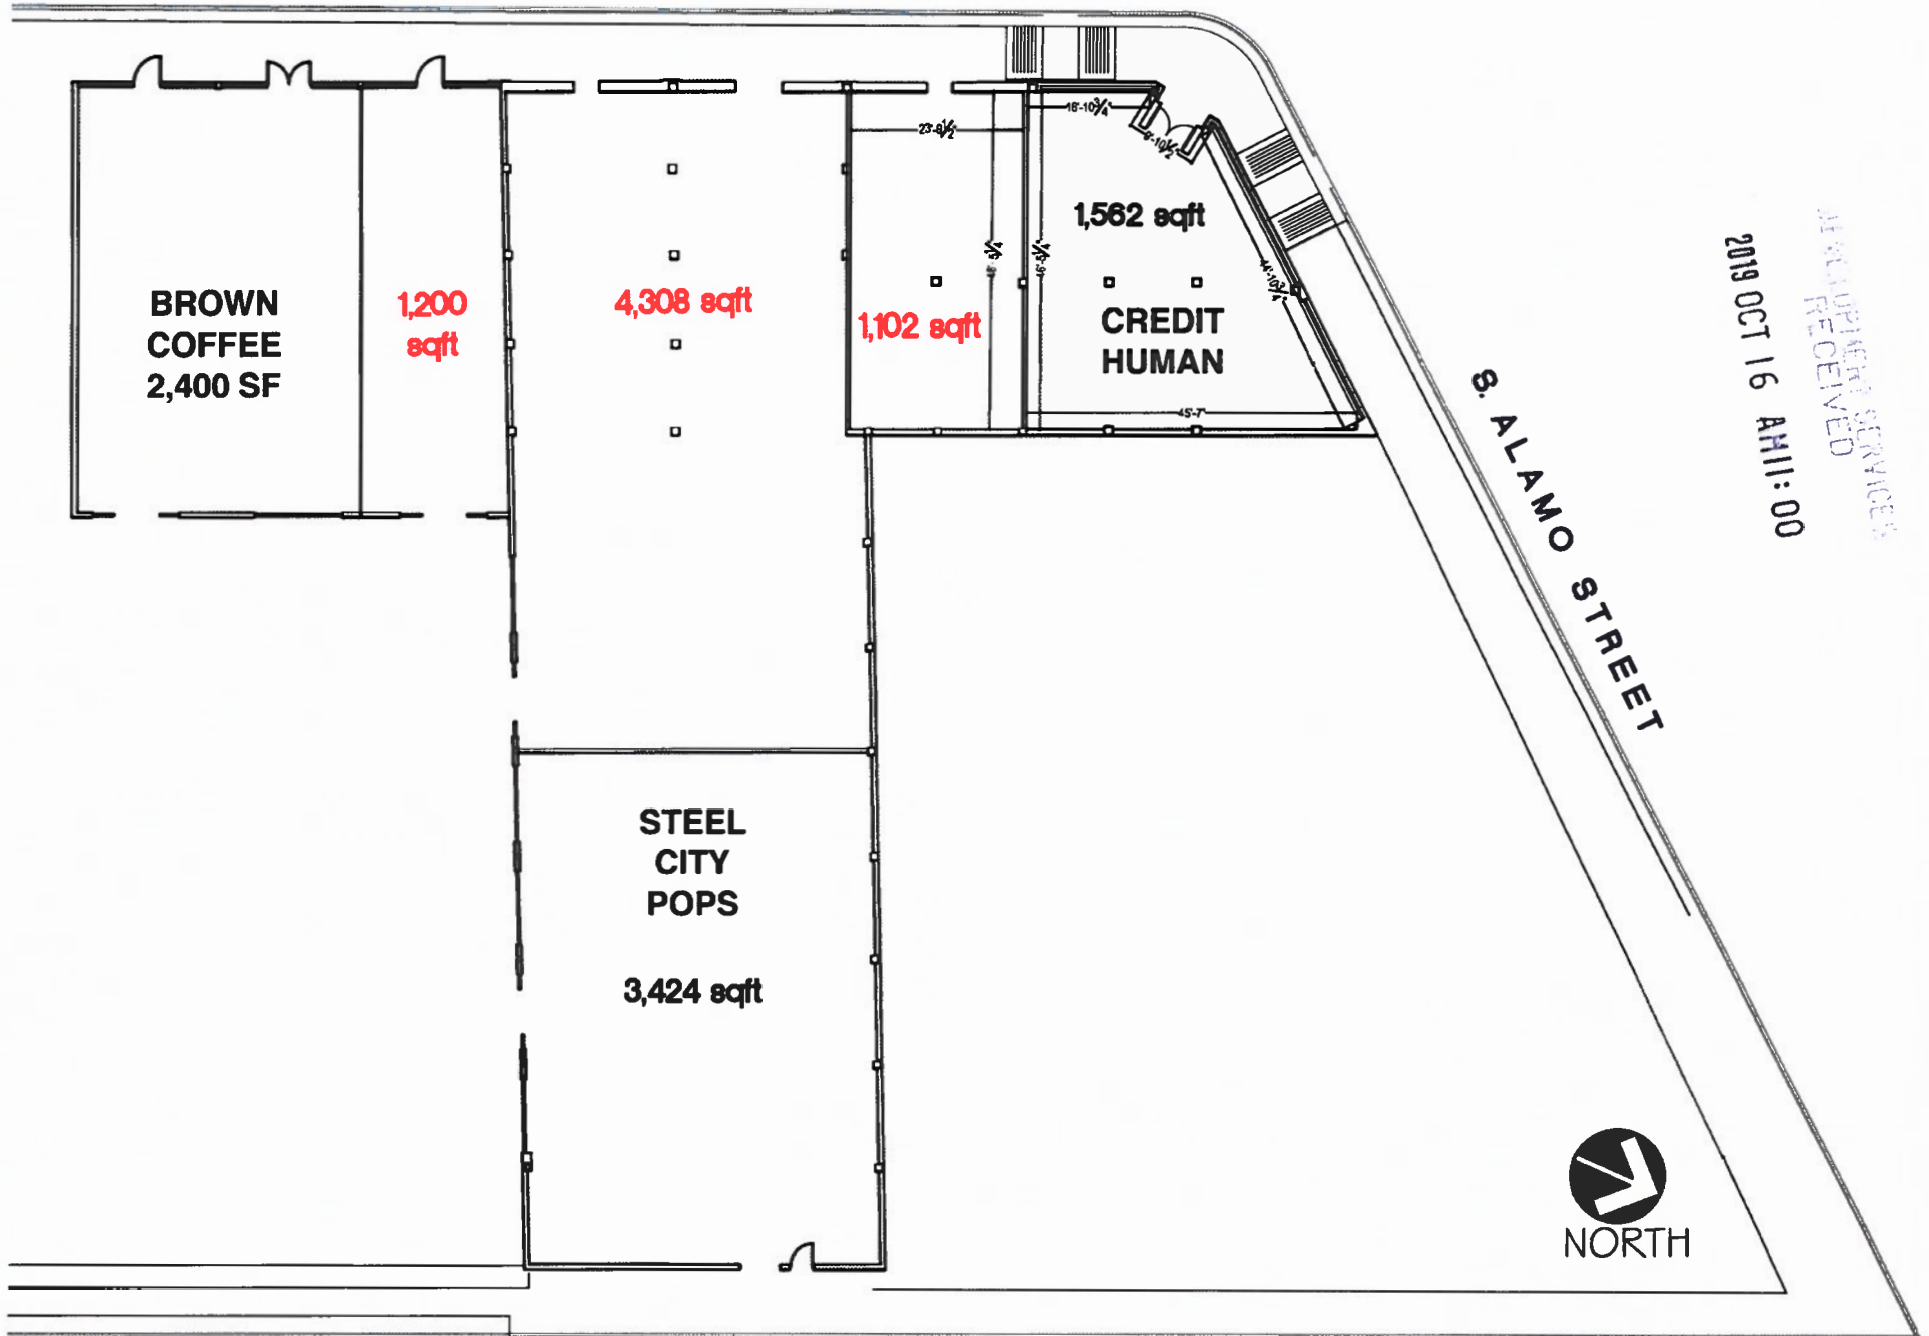

RECEIVED SERVICES
2019 OCT 16 AM 11:00

BOA-19-10300132

Subject Property: 812 S Alamo St



Subject Property



Subject Property: Individual Tenant



Subject Property: Adjacent Tenant



Adjacent Property



Subject Property and Adjacent Properties (along S. Presa)



Alamo Street View



Alamo Street View



Neighboring Properties



Neighboring Properties



Neighboring Properties

