

Board of Adjustment
Notification Plan for
Case No A-19-10300129



San Antonio City Limits

Subject Property

200' Notification Boundary

Council District: 5




11/200

*NOT TO SCALE,
 FOR ILLUSTRATIVE PURPOSES ONLY*

Development Services Department
 City of San Antonio

131 E. Lambert St.
Site Plan - to scale

Lot size:
50'x121'
6,050 sq.ft.

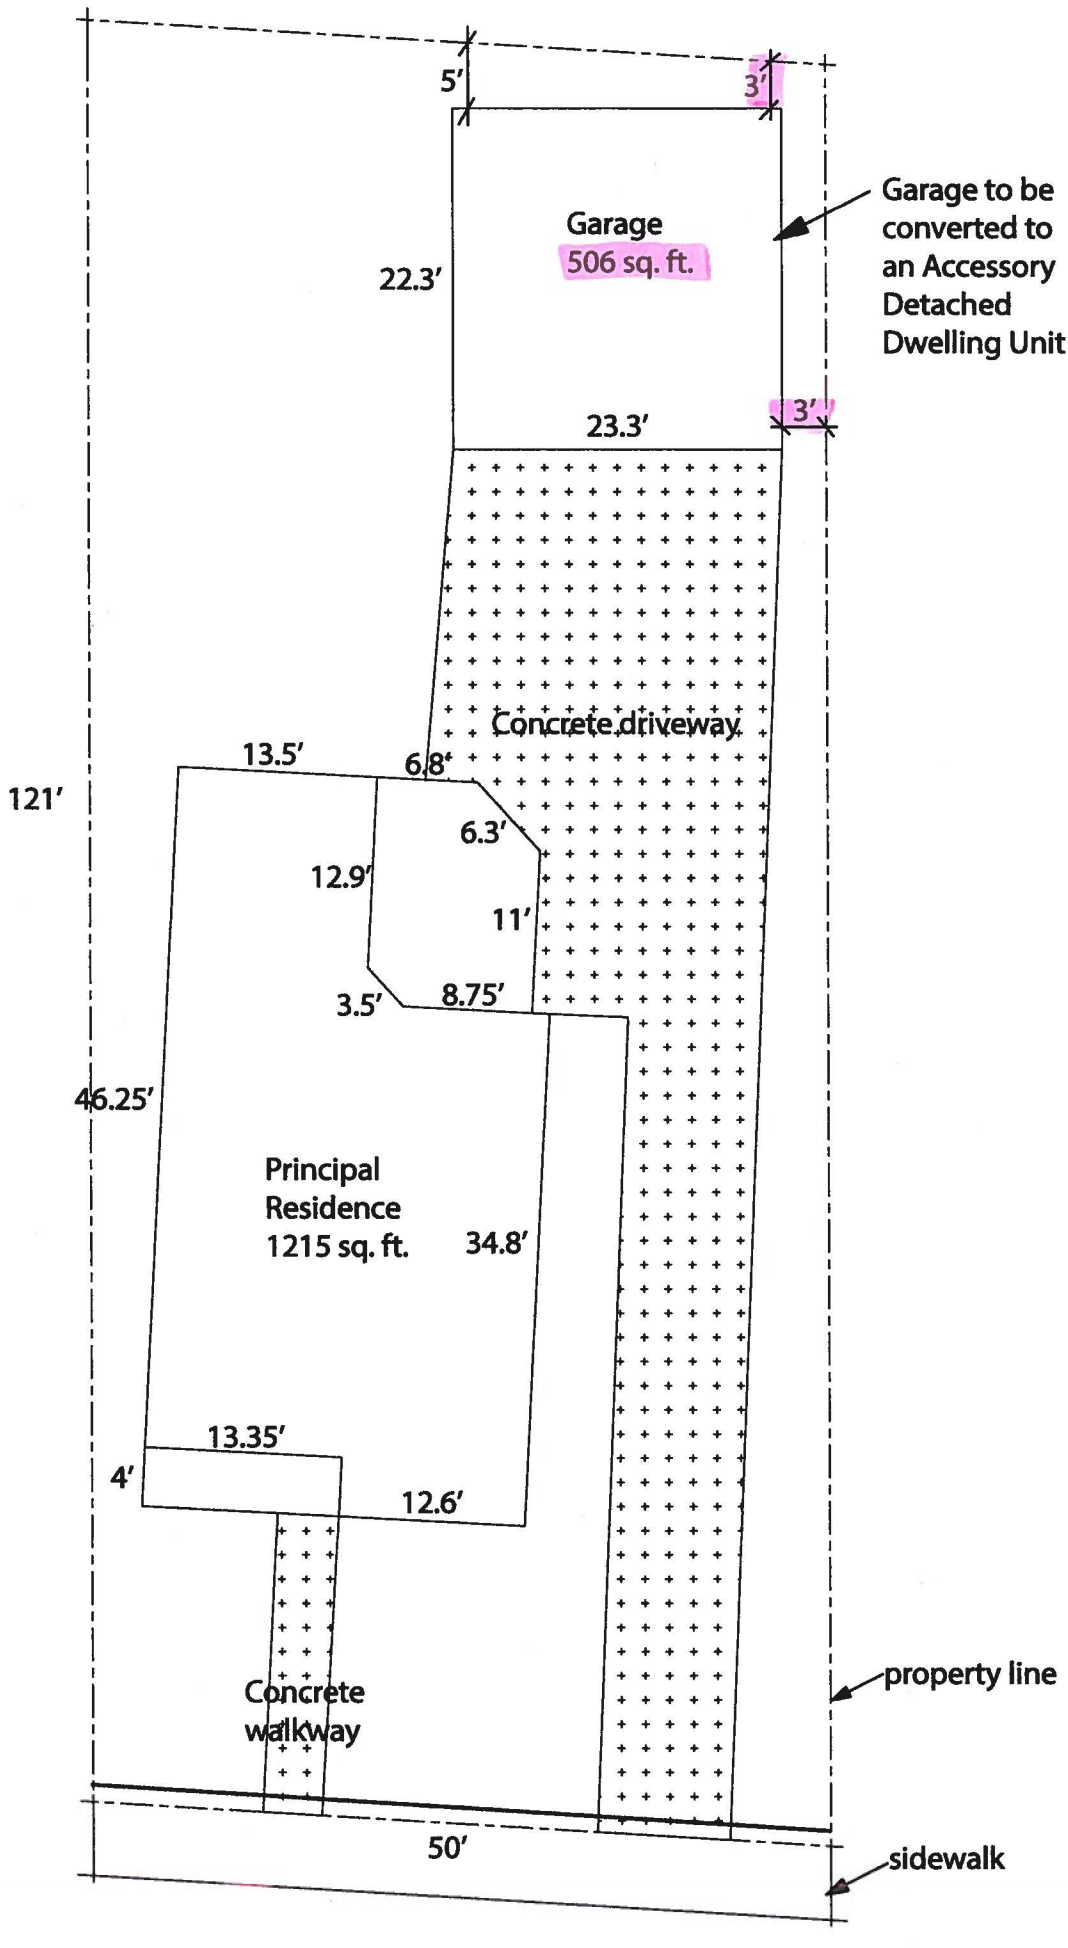

BOA-19-10300129

Subject Property: 131 E Lambert



Subject Property



Subject Property



Subject Property



Subject Property



Subject Property Rear Setback



Subject Property Side Setback



Adjacent Property



Adjacent Property



Surrounding Property



Surrounding Property



E Lambert Street View



E Lambert Street View

